

 5 0 10 CONST. REV. R/W REV. 05/28/03	PROJECT REFERENCE NO. R-0513A	SHEET NO. EC-26/CONST. 28
	R/W SHEET NO.	
ROADWAY DESIGN ENGINEER	HYDRAULICS ENGINEER	


CLEARING AND GRUBBING
EROSION CONTROL FOR
CONSTRUCTION SHEET 28

NOTE:
PLACE TEMPORARY ROCK SEDIMENT DAMS TYPE-B
AND TEMPORARY ROCK SILT CHECKS TYPE-A AT
DRAINAGE OUTLETS.

 ENVIRONMENTALLY SENSITIVE AREA
SEE PROJECT SPECIAL PROVISIONS

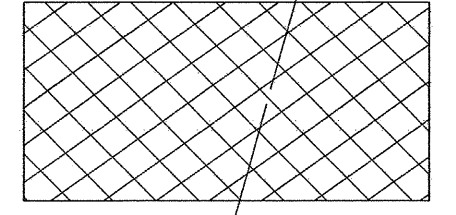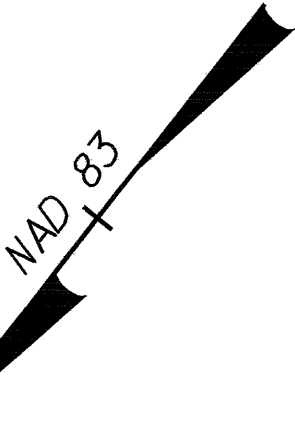

PAVEMENT REMOVAL

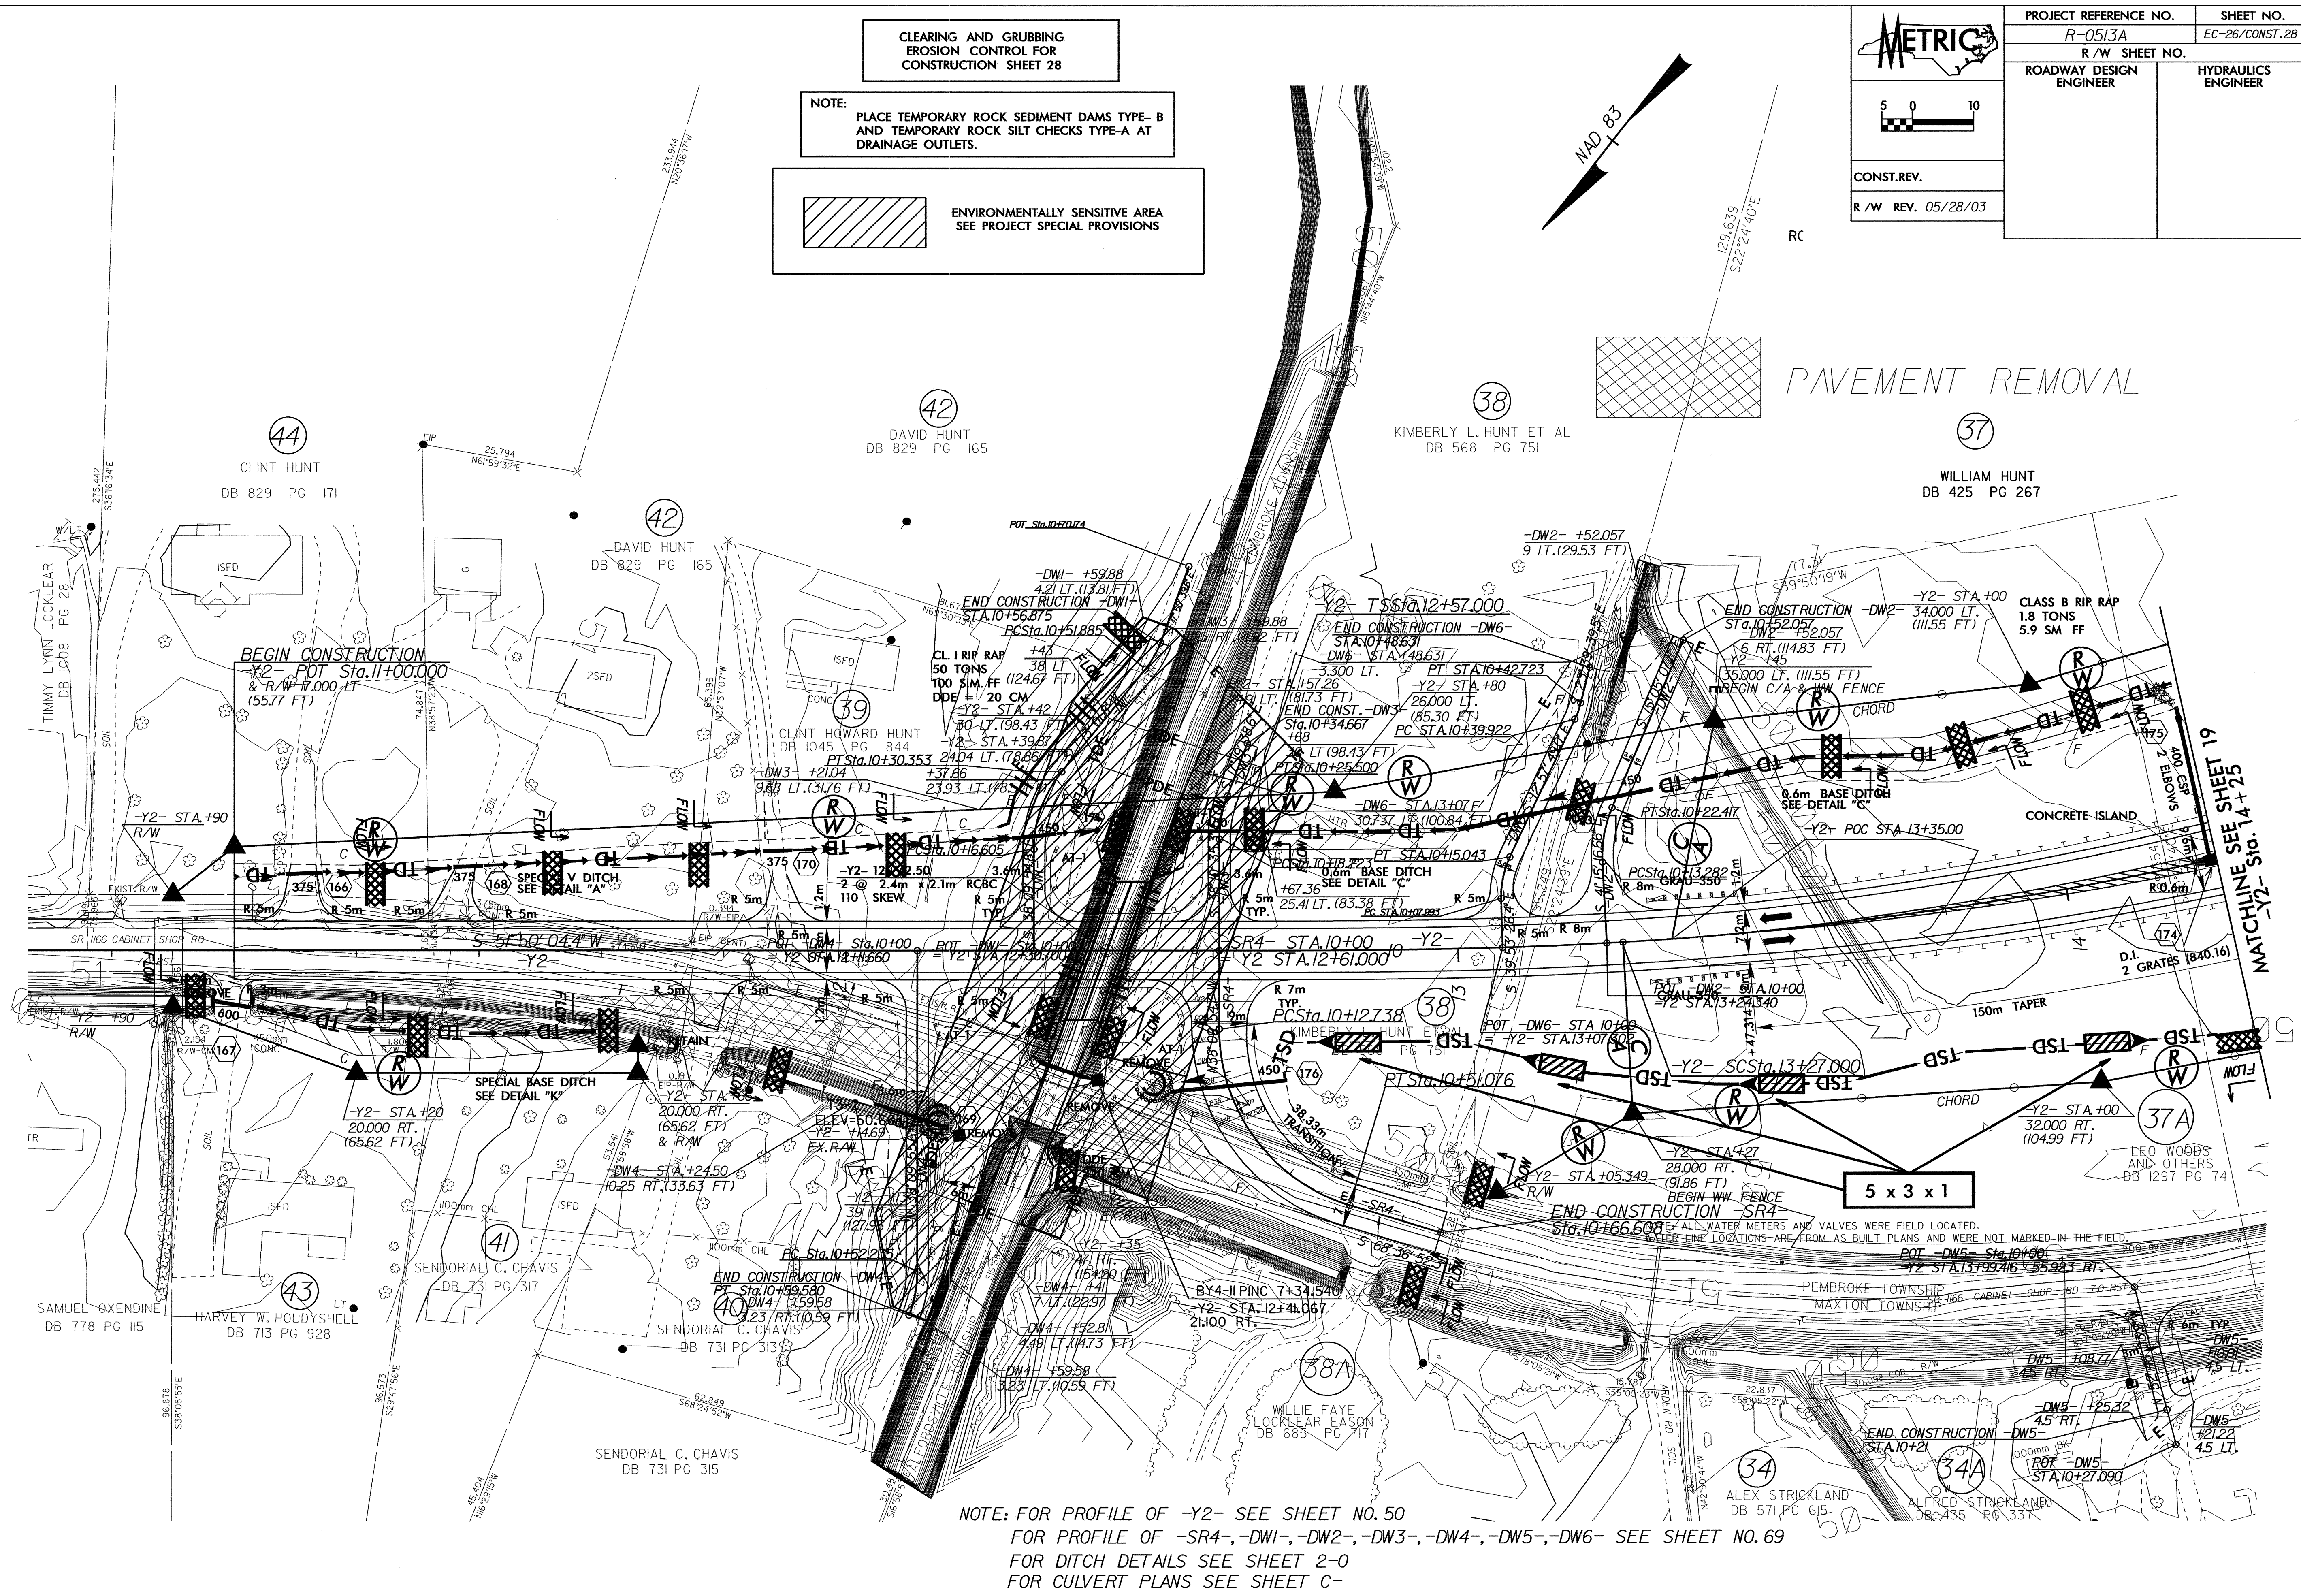

NOTE: FOR PROFILE OF -Y2- SEE SHEET NO. 50
FOR PROFILE OF -SR4-, -DW1-, -DW2-, -DW3-, -DW4-, -DW5-, -DW6- SEE SHEET NO. 69
FOR DITCH DETAILS SEE SHEET 2-0
FOR CULVERT PLANS SEE SHEET C-