



8/17/99
 C:\Users\p\OneDrive\Documents\Projects\9513a\27.pht
 27.dwg

**CLEARING AND GRUBBING
EROSION CONTROL FOR
CONSTRUCTION SHEET 27**

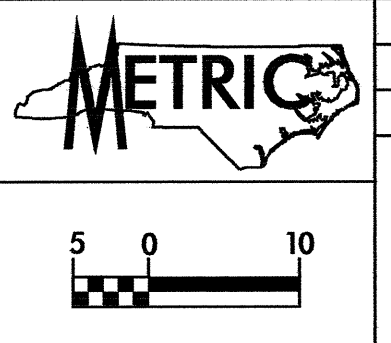

PROJECT REFERENCE NO. R-0513A	SHEET NO. EC-25/CONST.27
R/W SHEET NO.	
ROADWAY DESIGN ENGINEER	HYDRAULICS ENGINEER
CONST. REV.	
R/W REV.	

NOTE:
PLACE TEMPORARY ROCK SEDIMENT DAMS TYPE- B
AND TEMPORARY ROCK SILT CHECKS TYPE-A AT
DRAINAGE OUTLETS.

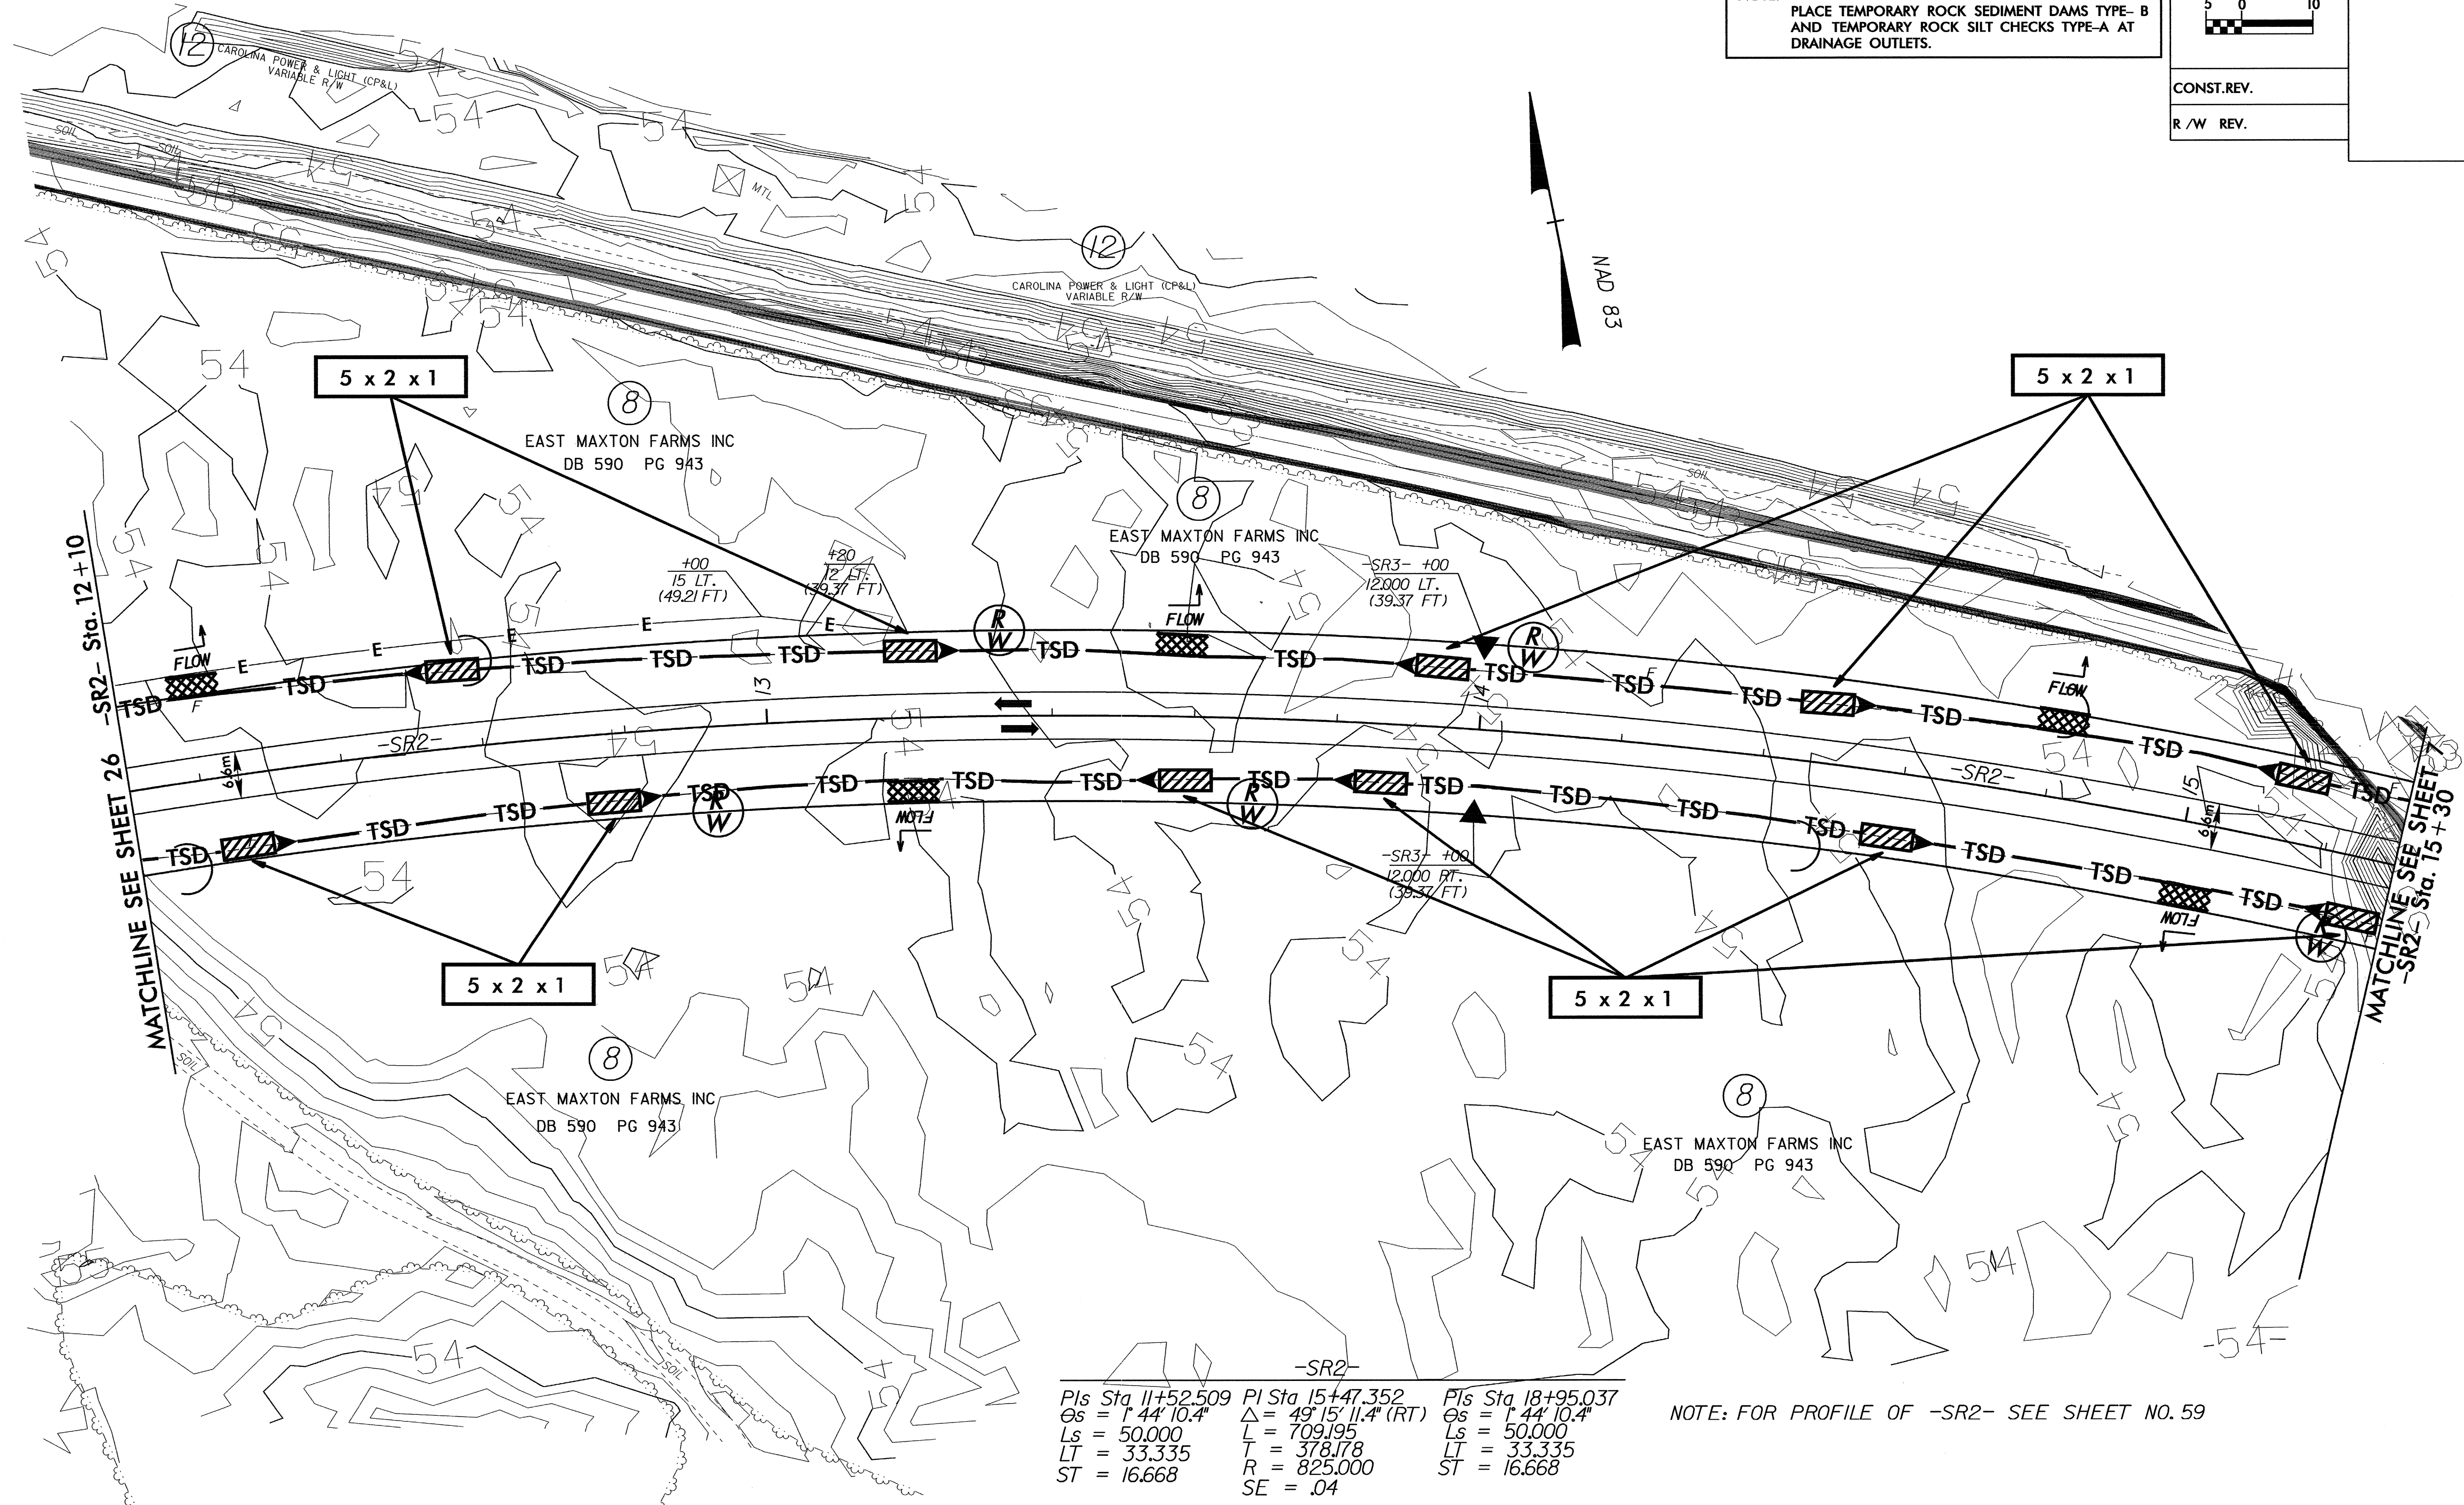

Pls Sta 11+52.509	PI Sta 15+47.352	Pls Sta 18+95.037
$\Theta_s = 1^\circ 44' 10.4''$	$\Delta = 49^\circ 15' 11.4''$ (RT)	$\Theta_s = 1^\circ 44' 10.4''$
$L_s = 50.000$	$L = 709.195$	$L_s = 50.000$
$LT = 33.335$	$T = 378.178$	$LT = 33.335$
$ST = 16.668$	$R = 825.000$	$ST = 16.668$
	$SE = .04$	

NOTE: FOR PROFILE OF -SR2- SEE SHEET NO. 59