


**CLEARING AND GRUBBING
EROSION CONTROL FOR
CONSTRUCTION SHEET 25**

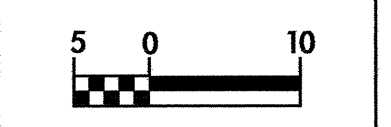


PROJECT REFERENCE NO. R-0513A	SHEET NO. EC-23/CONST.25
R/W SHEET NO.	
ROADWAY DESIGN ENGINEER	HYDRAULICS ENGINEER
CONST. REV.	
R/W REV.	

NOTE:
PLACE TEMPORARY ROCK SEDIMENT DAMS TYPE-B
AND TEMPORARY ROCK SILT CHECKS TYPE-A AT
DRAINAGE OUTLETS.



8/17/98

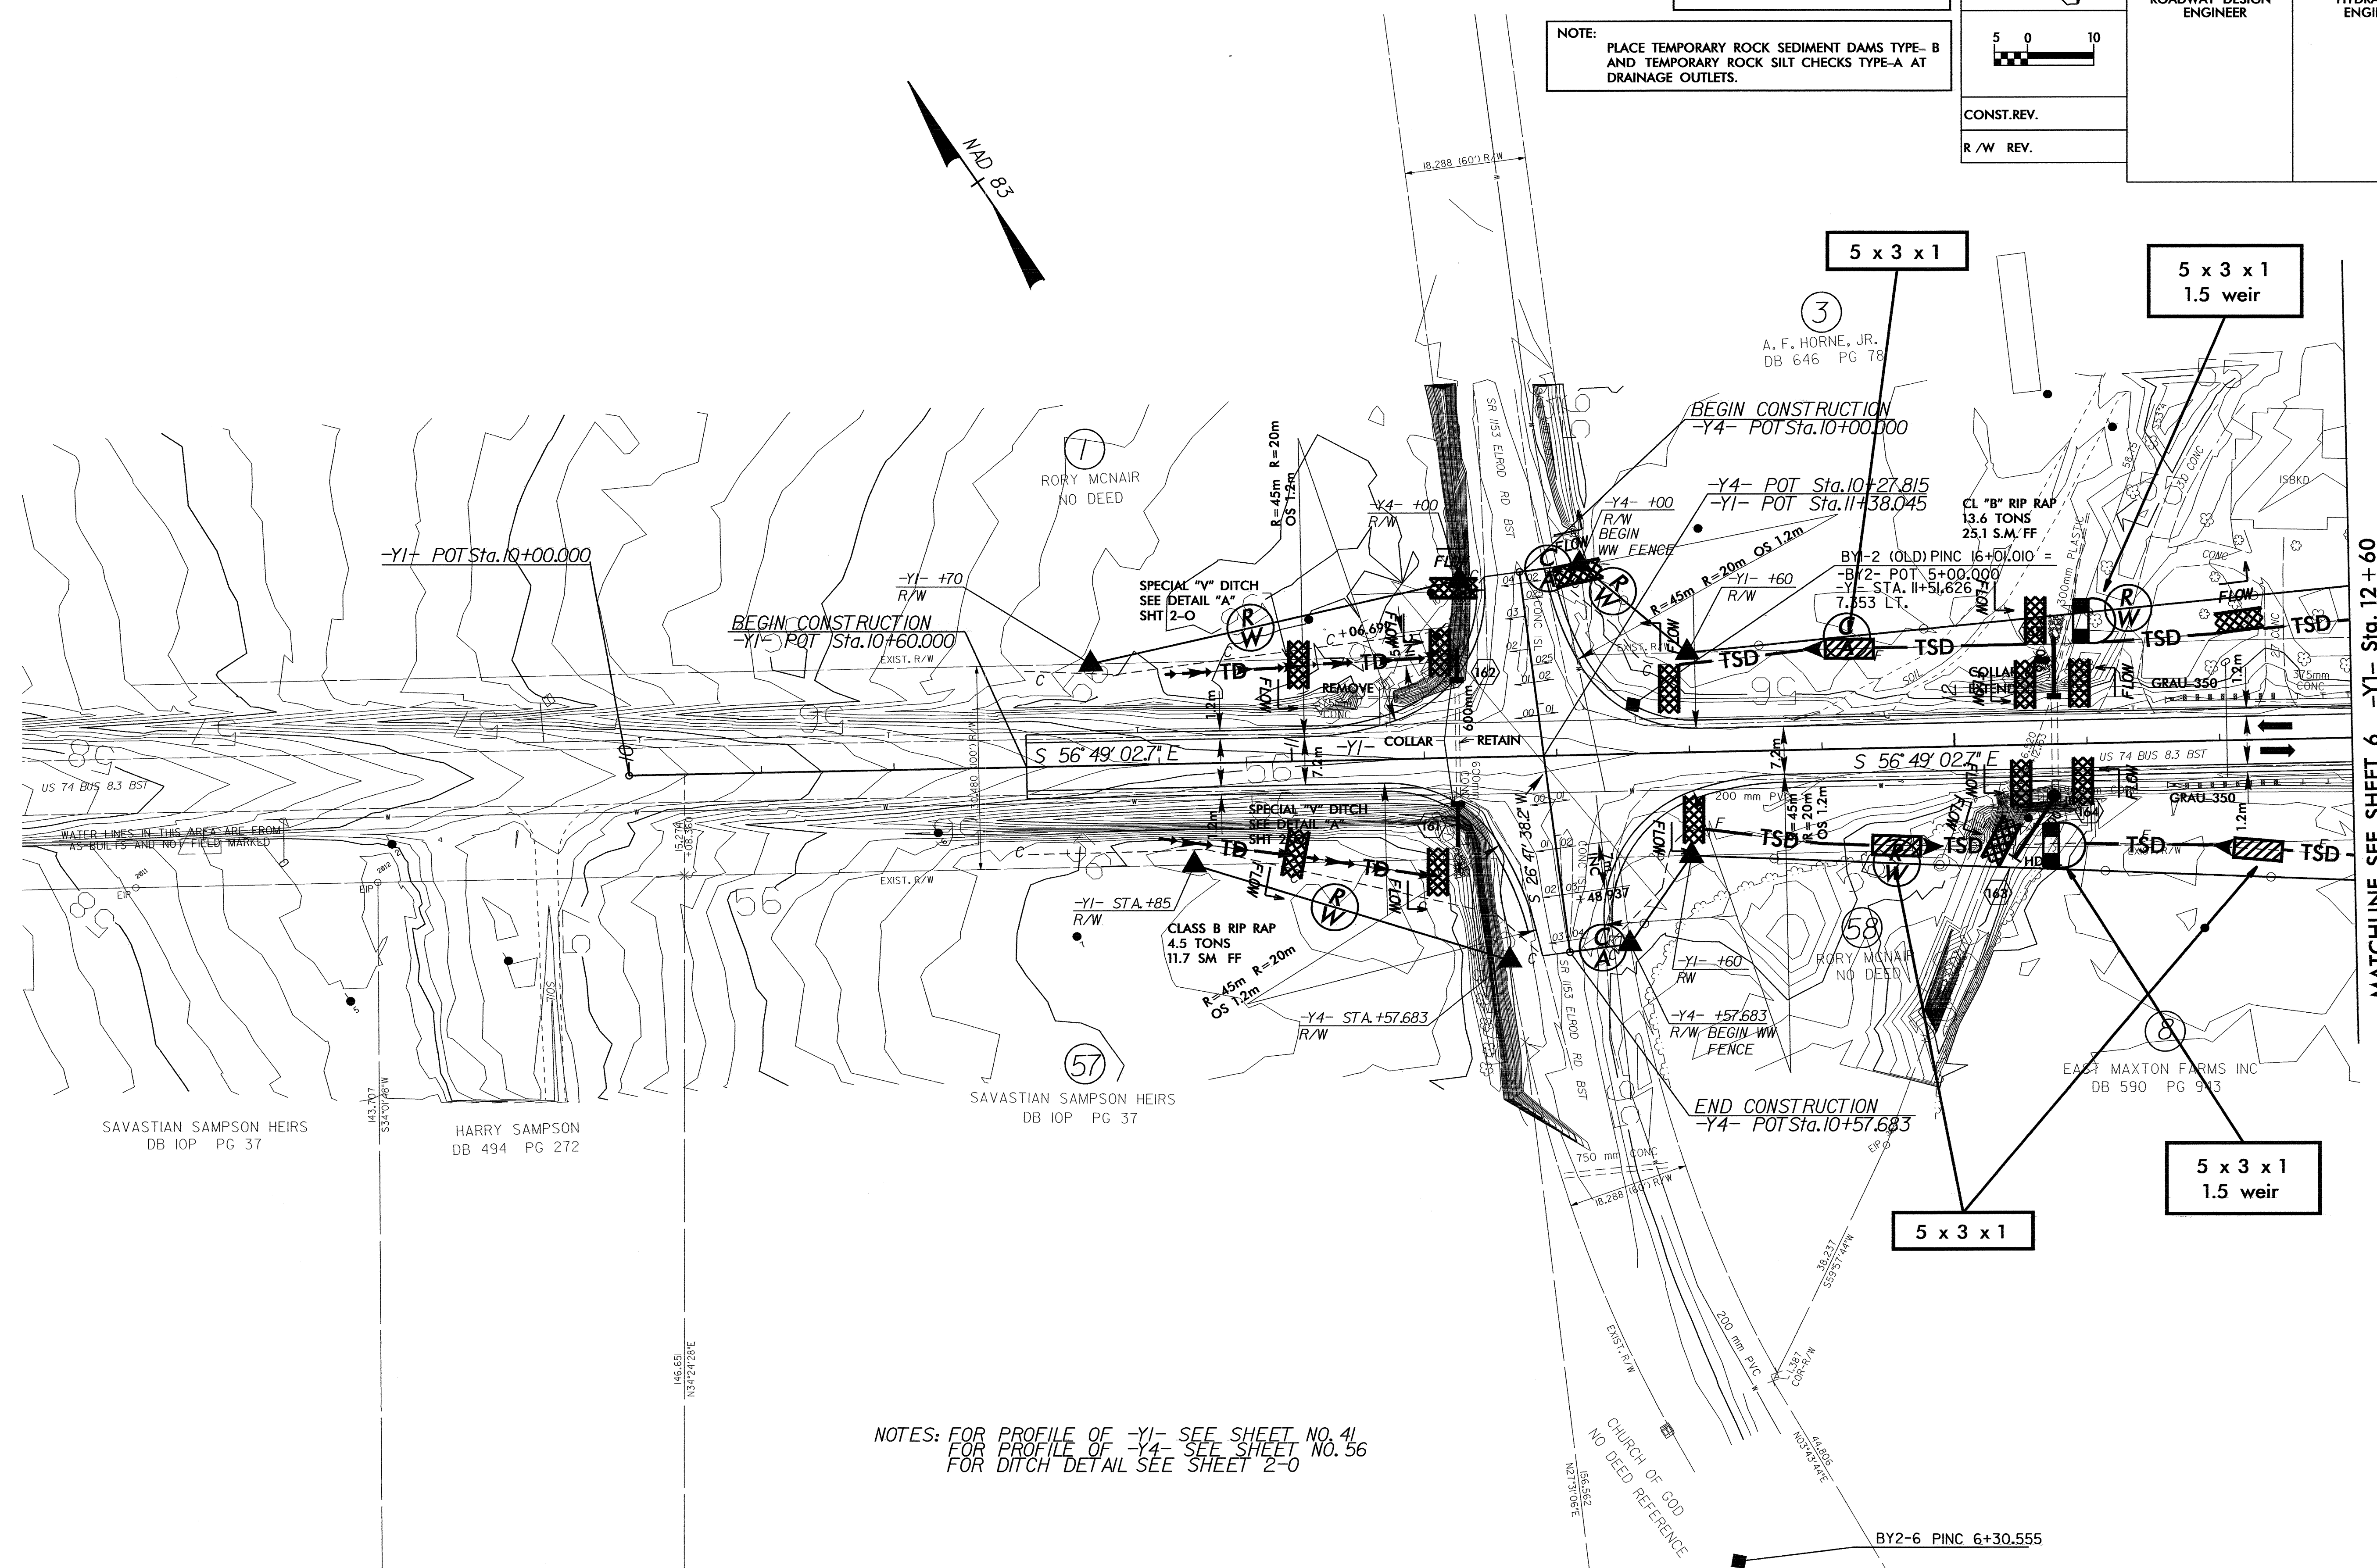

MATCHLINE SEE SHEET 6 -Y1- Sta. 12 + 60

NOTES: FOR PROFILE OF -Y1- SEE SHEET NO. 41
FOR PROFILE OF -Y4- SEE SHEET NO. 56
FOR DITCH DETAIL SEE SHEET 2-0