

8/17/99
 mbaugtsch AT



CLEARING AND GRUBBING
 EROSION CONTROL FOR
 CONSTRUCTION SHEET 23



PROJECT REFERENCE NO. R-0513A	SHEET NO. EC-22/CONST.23
R/W SHEET NO.	HYDRAULICS ENGINEER
ROADWAY DESIGN ENGINEER	
CONST.REV.	
R/W REV.	

NOTE:
 PLACE TEMPORARY ROCK SEDIMENT DAMS TYPE- B
 AND TEMPORARY ROCK SILT CHECKS TYPE-A AT
 DRAINAGE OUTLETS.

NOTE:
 TEMPORARY SILT FENCE SHALL BE INSTALLED A MINIMUM
 OF 1 METER FROM TOE OF FILL IN WETLAND AREAS

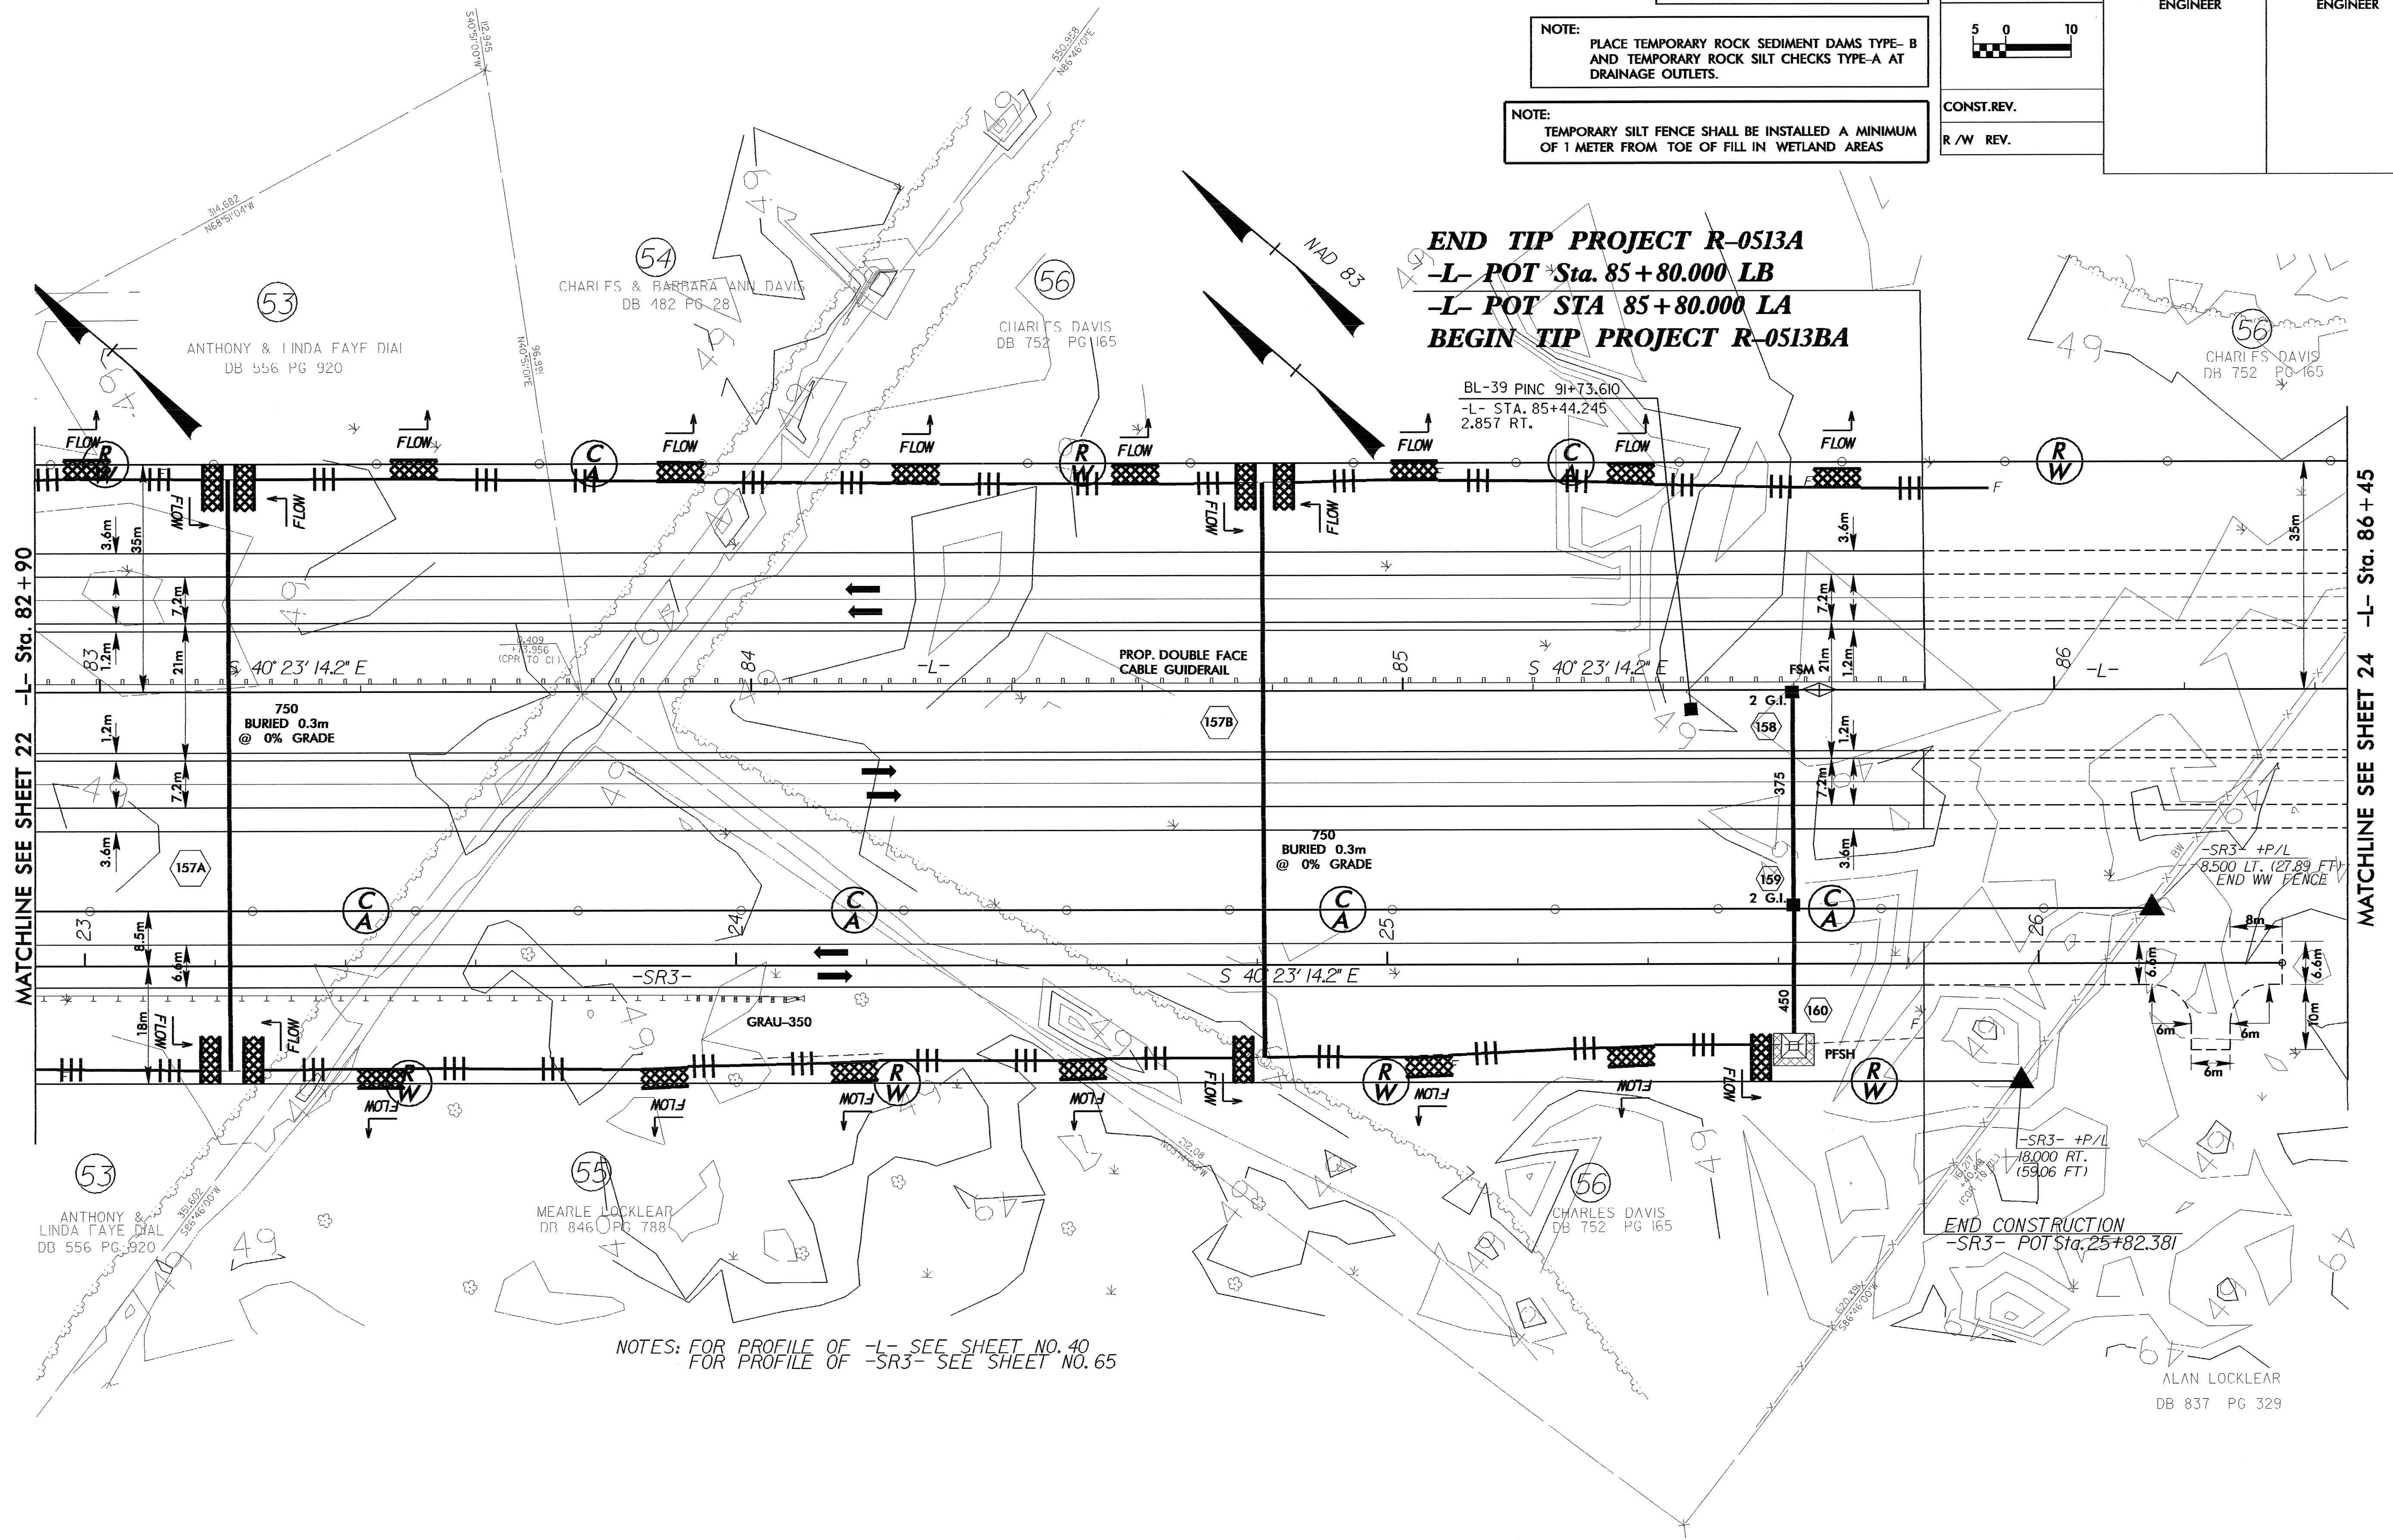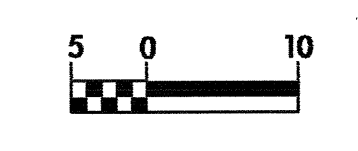

END TIP PROJECT R-0513A
-L- POT Sta. 85+80.00 LB
-L- POT STA 85+80.00 LA
BEGIN TIP PROJECT R-0513BA

BL-39 PINC 91+73.610
 -L- STA. 85+44.245
 2.857 RT.

NOTES: FOR PROFILE OF -L- SEE SHEET NO. 40
 FOR PROFILE OF -SR3- SEE SHEET NO. 65

END CONSTRUCTION
 -SR3- POT Sta. 25+82.381