


8/17/99  
mteugisch AT


CLEARING AND GRUBBING  
EROSION CONTROL FOR  
CONSTRUCTION SHEET 22

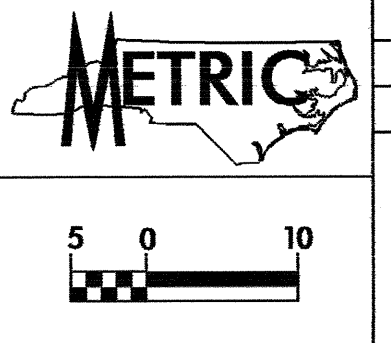

PROJECT REFERENCE NO. R-0513A	SHEET NO. EC-21/CONST.22
R/W SHEET NO. ROADWAY DESIGN ENGINEER	HYDRAULICS ENGINEER
CONST.REV. _____	
R/W REV. 3/23/04	

NOTE:  
PLACE TEMPORARY ROCK SEDIMENT DAMS TYPE-B AND TEMPORARY ROCK SILT CHECKS TYPE-A AT DRAINAGE-OUTLETS.

NOTE:  
TEMPORARY SILT FENCE SHALL BE INSTALLED A MINIMUM OF 1 METER FROM TOE OF FILL IN WETLAND AREAS

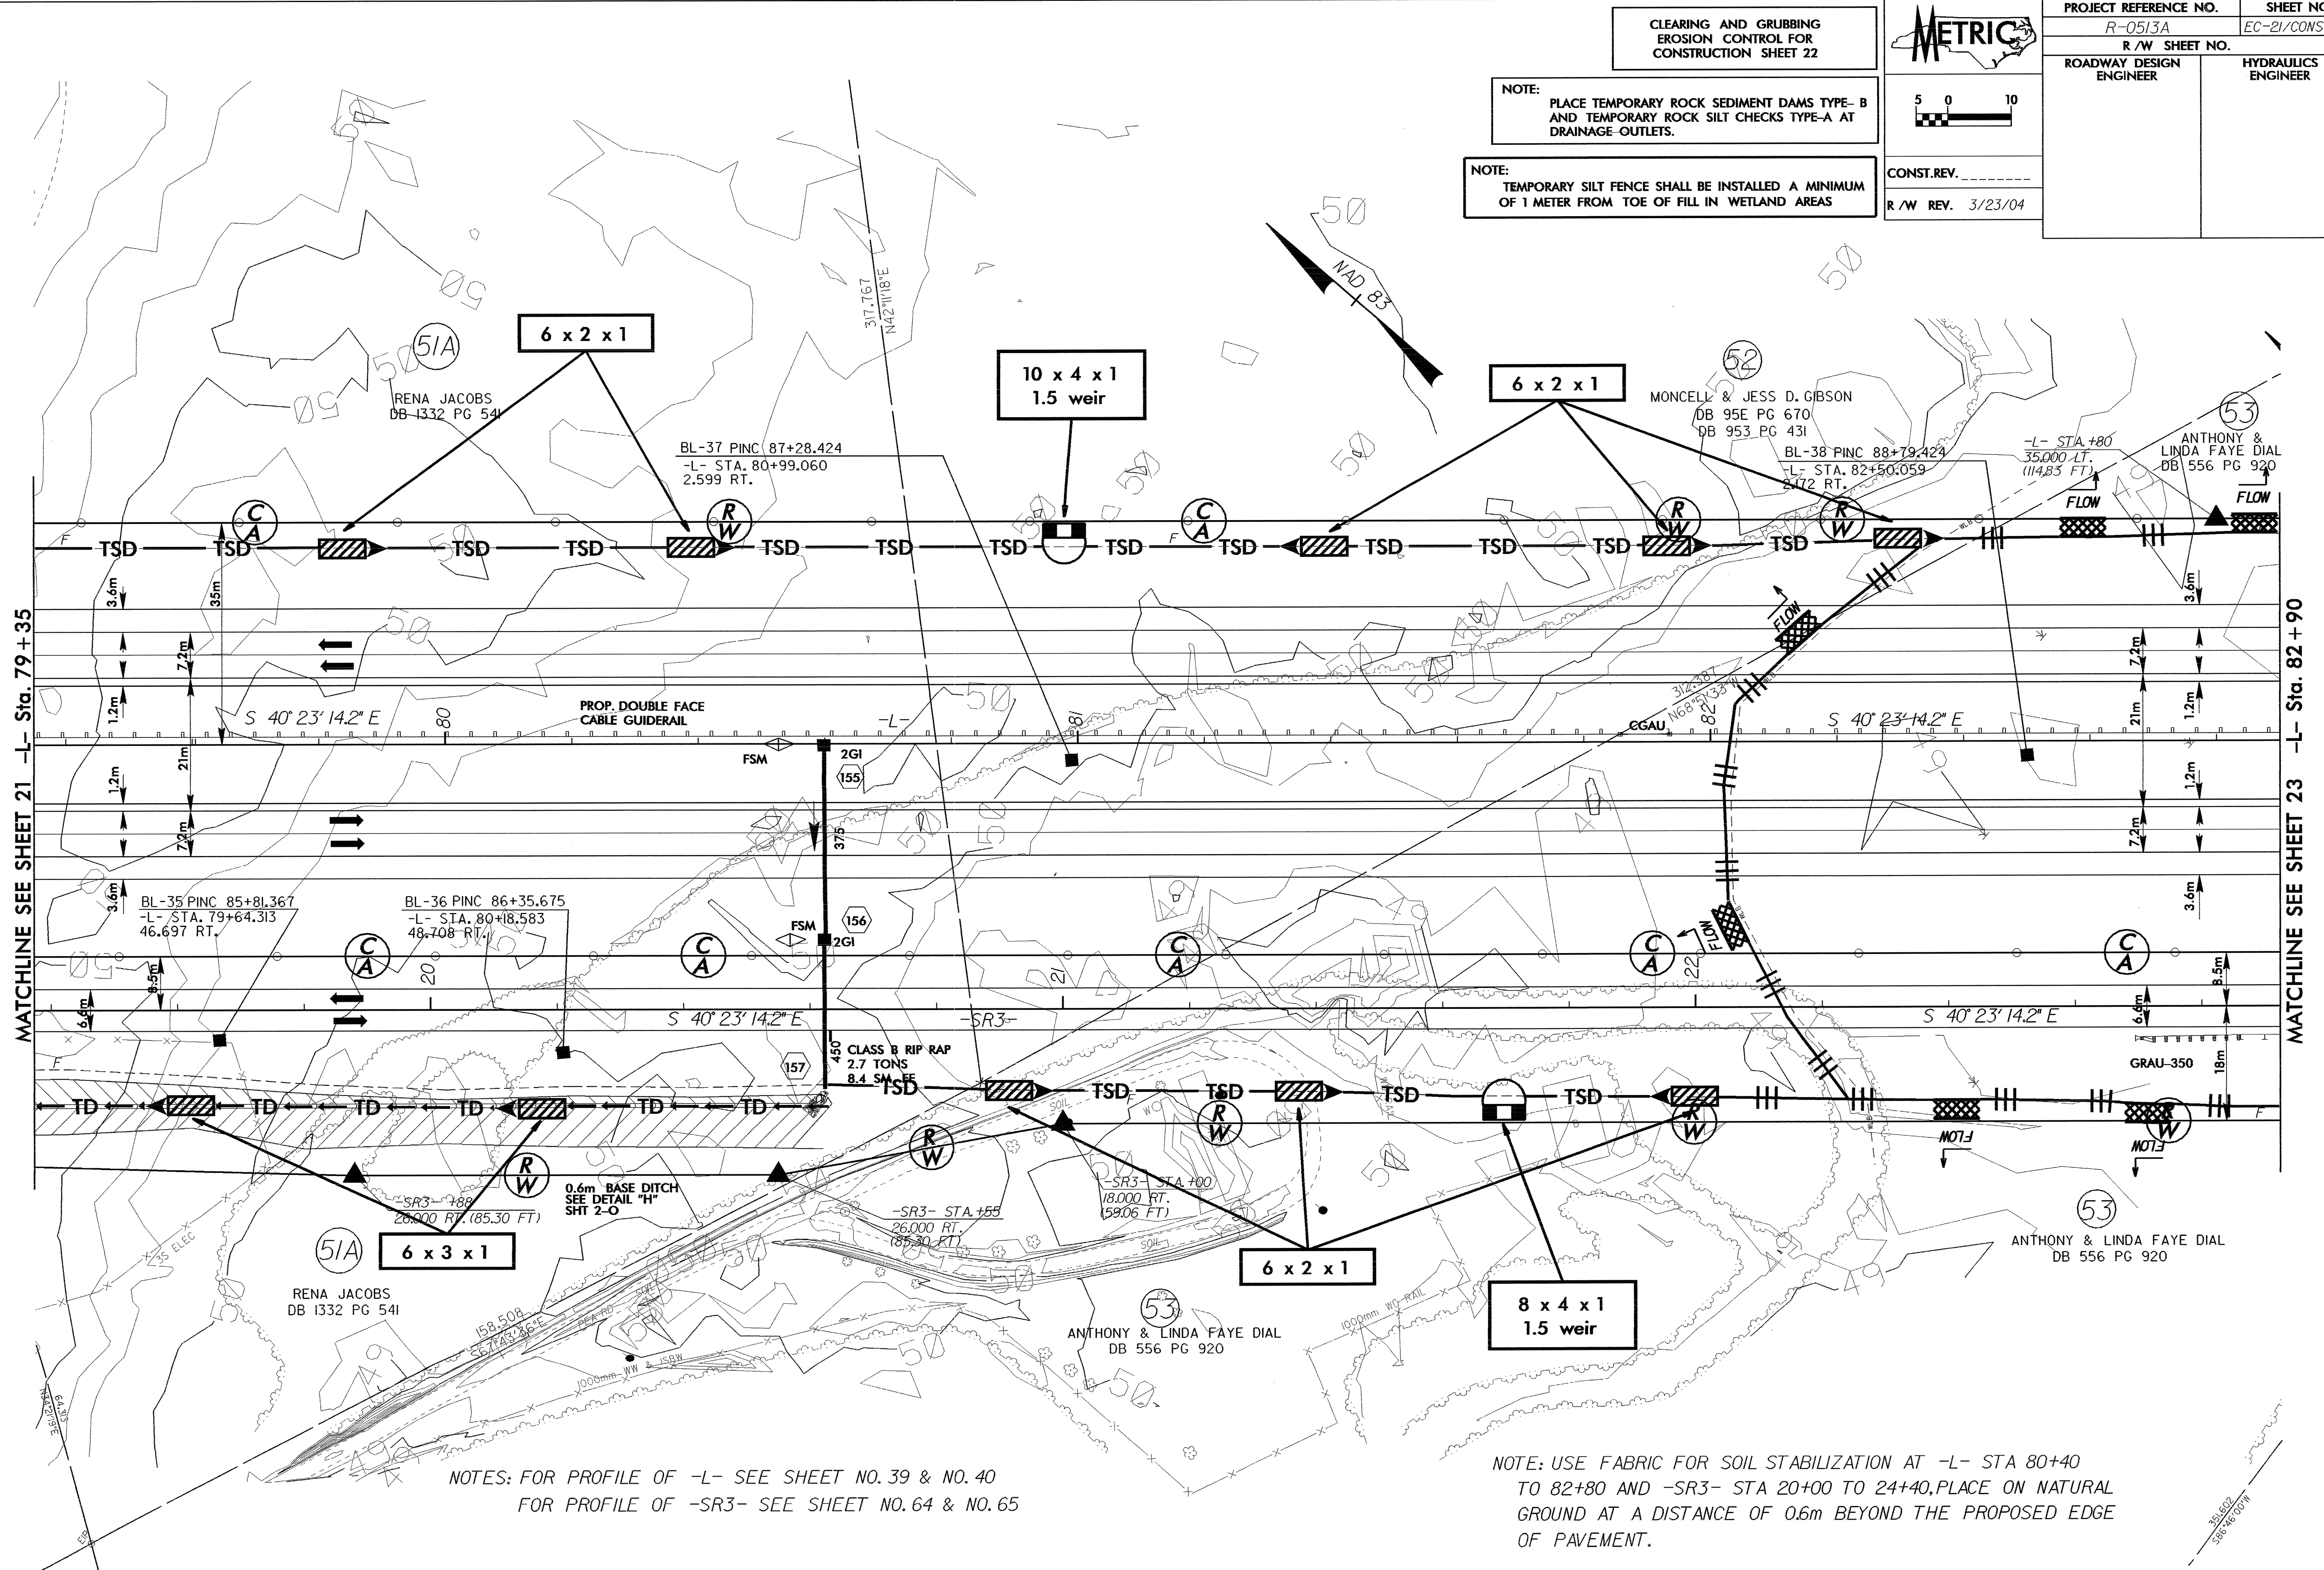

NOTES: FOR PROFILE OF -L- SEE SHEET NO. 39 & NO. 40  
FOR PROFILE OF -SR3- SEE SHEET NO. 64 & NO. 65

NOTE: USE FABRIC FOR SOIL STABILIZATION AT -L- STA 80+40 TO 82+80 AND -SR3- STA 20+00 TO 24+40, PLACE ON NATURAL GROUND AT A DISTANCE OF 0.6m BEYOND THE PROPOSED EDGE OF PAVEMENT.

QUANTITY = 6336 S.M.-L-  
3432 S.M.-SR3-