
	PROJECT REFERENCE NO.	SHEET NO.
	R-0513A	EC-20/CONST. 21
R/W SHEET NO.		ROADWAY DESIGN ENGINEER
ROADWAY DESIGN ENGINEER		HYDRAULICS ENGINEER
CONST. REV.		
R/W REV. 11/26/03		

CLEARING AND GRUBBING  
EROSION CONTROL FOR  
CONSTRUCTION SHEET 21

NOTE:  
PLACE TEMPORARY ROCK SEDIMENT DAMS TYPE- B  
AND TEMPORARY ROCK SILT CHECKS TYPE-A AT  
DRAINAGE OUTLETS.

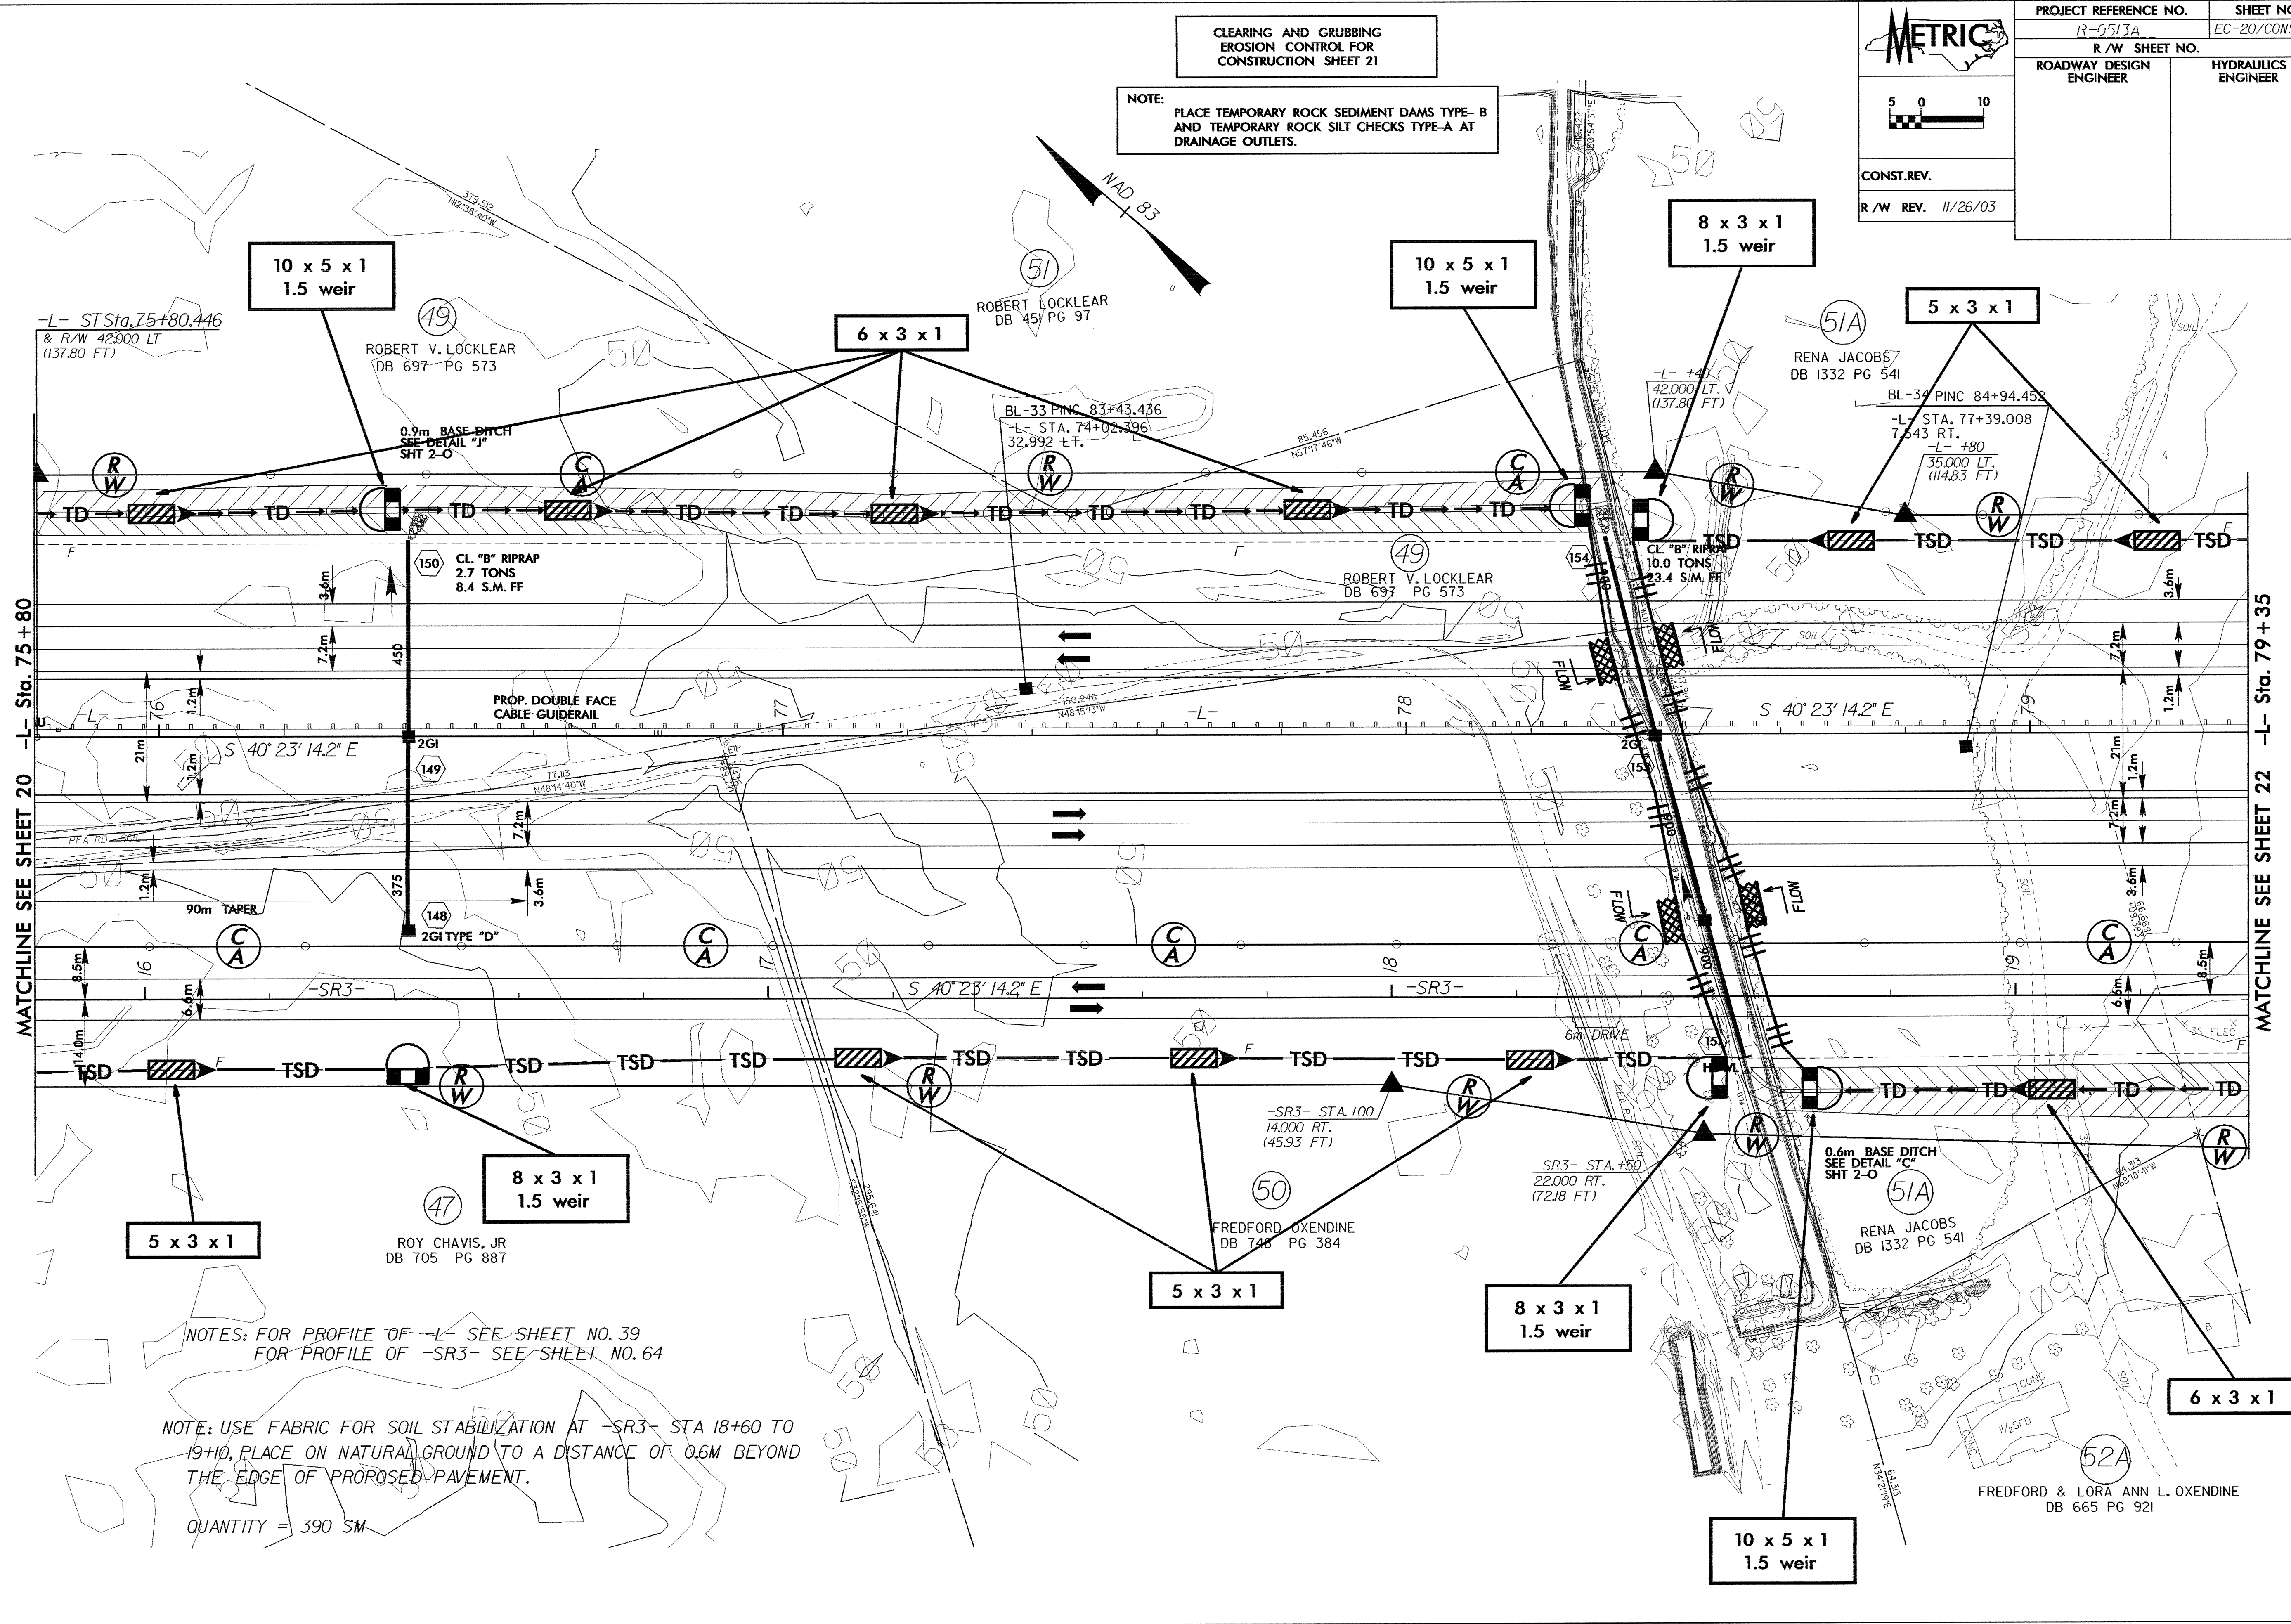

NOTES: FOR PROFILE OF -L- SEE SHEET NO. 39  
FOR PROFILE OF -SR3- SEE SHEET NO. 64

NOTE: USE FABRIC FOR SOIL STABILIZATION AT -SR3- STA 18+60 TO 19+10, PLACE ON NATURAL GROUND TO A DISTANCE OF 0.6M BEYOND THE EDGE OF PROPOSED PAVEMENT.  
QUANTITY = 390 SM