

CLEARING AND GRUBBING
EROSION CONTROL FOR
CONSTRUCTION SHEET 18

METRIC


5 0 10

CONST. REV.

R/W REV.

PROJECT REFERENCE NO. R-0513A	SHEET NO. EC-17/CONST.18
R/W SHEET NO.	HYDRAULICS ENGINEER
ROADWAY DESIGN ENGINEER	

NOTE:
PLACE TEMPORARY ROCK SEDIMENT DAMS TYPE-B
AND TEMPORARY ROCK SILT CHECKS TYPE-A AT
DRAINAGE OUTLETS.

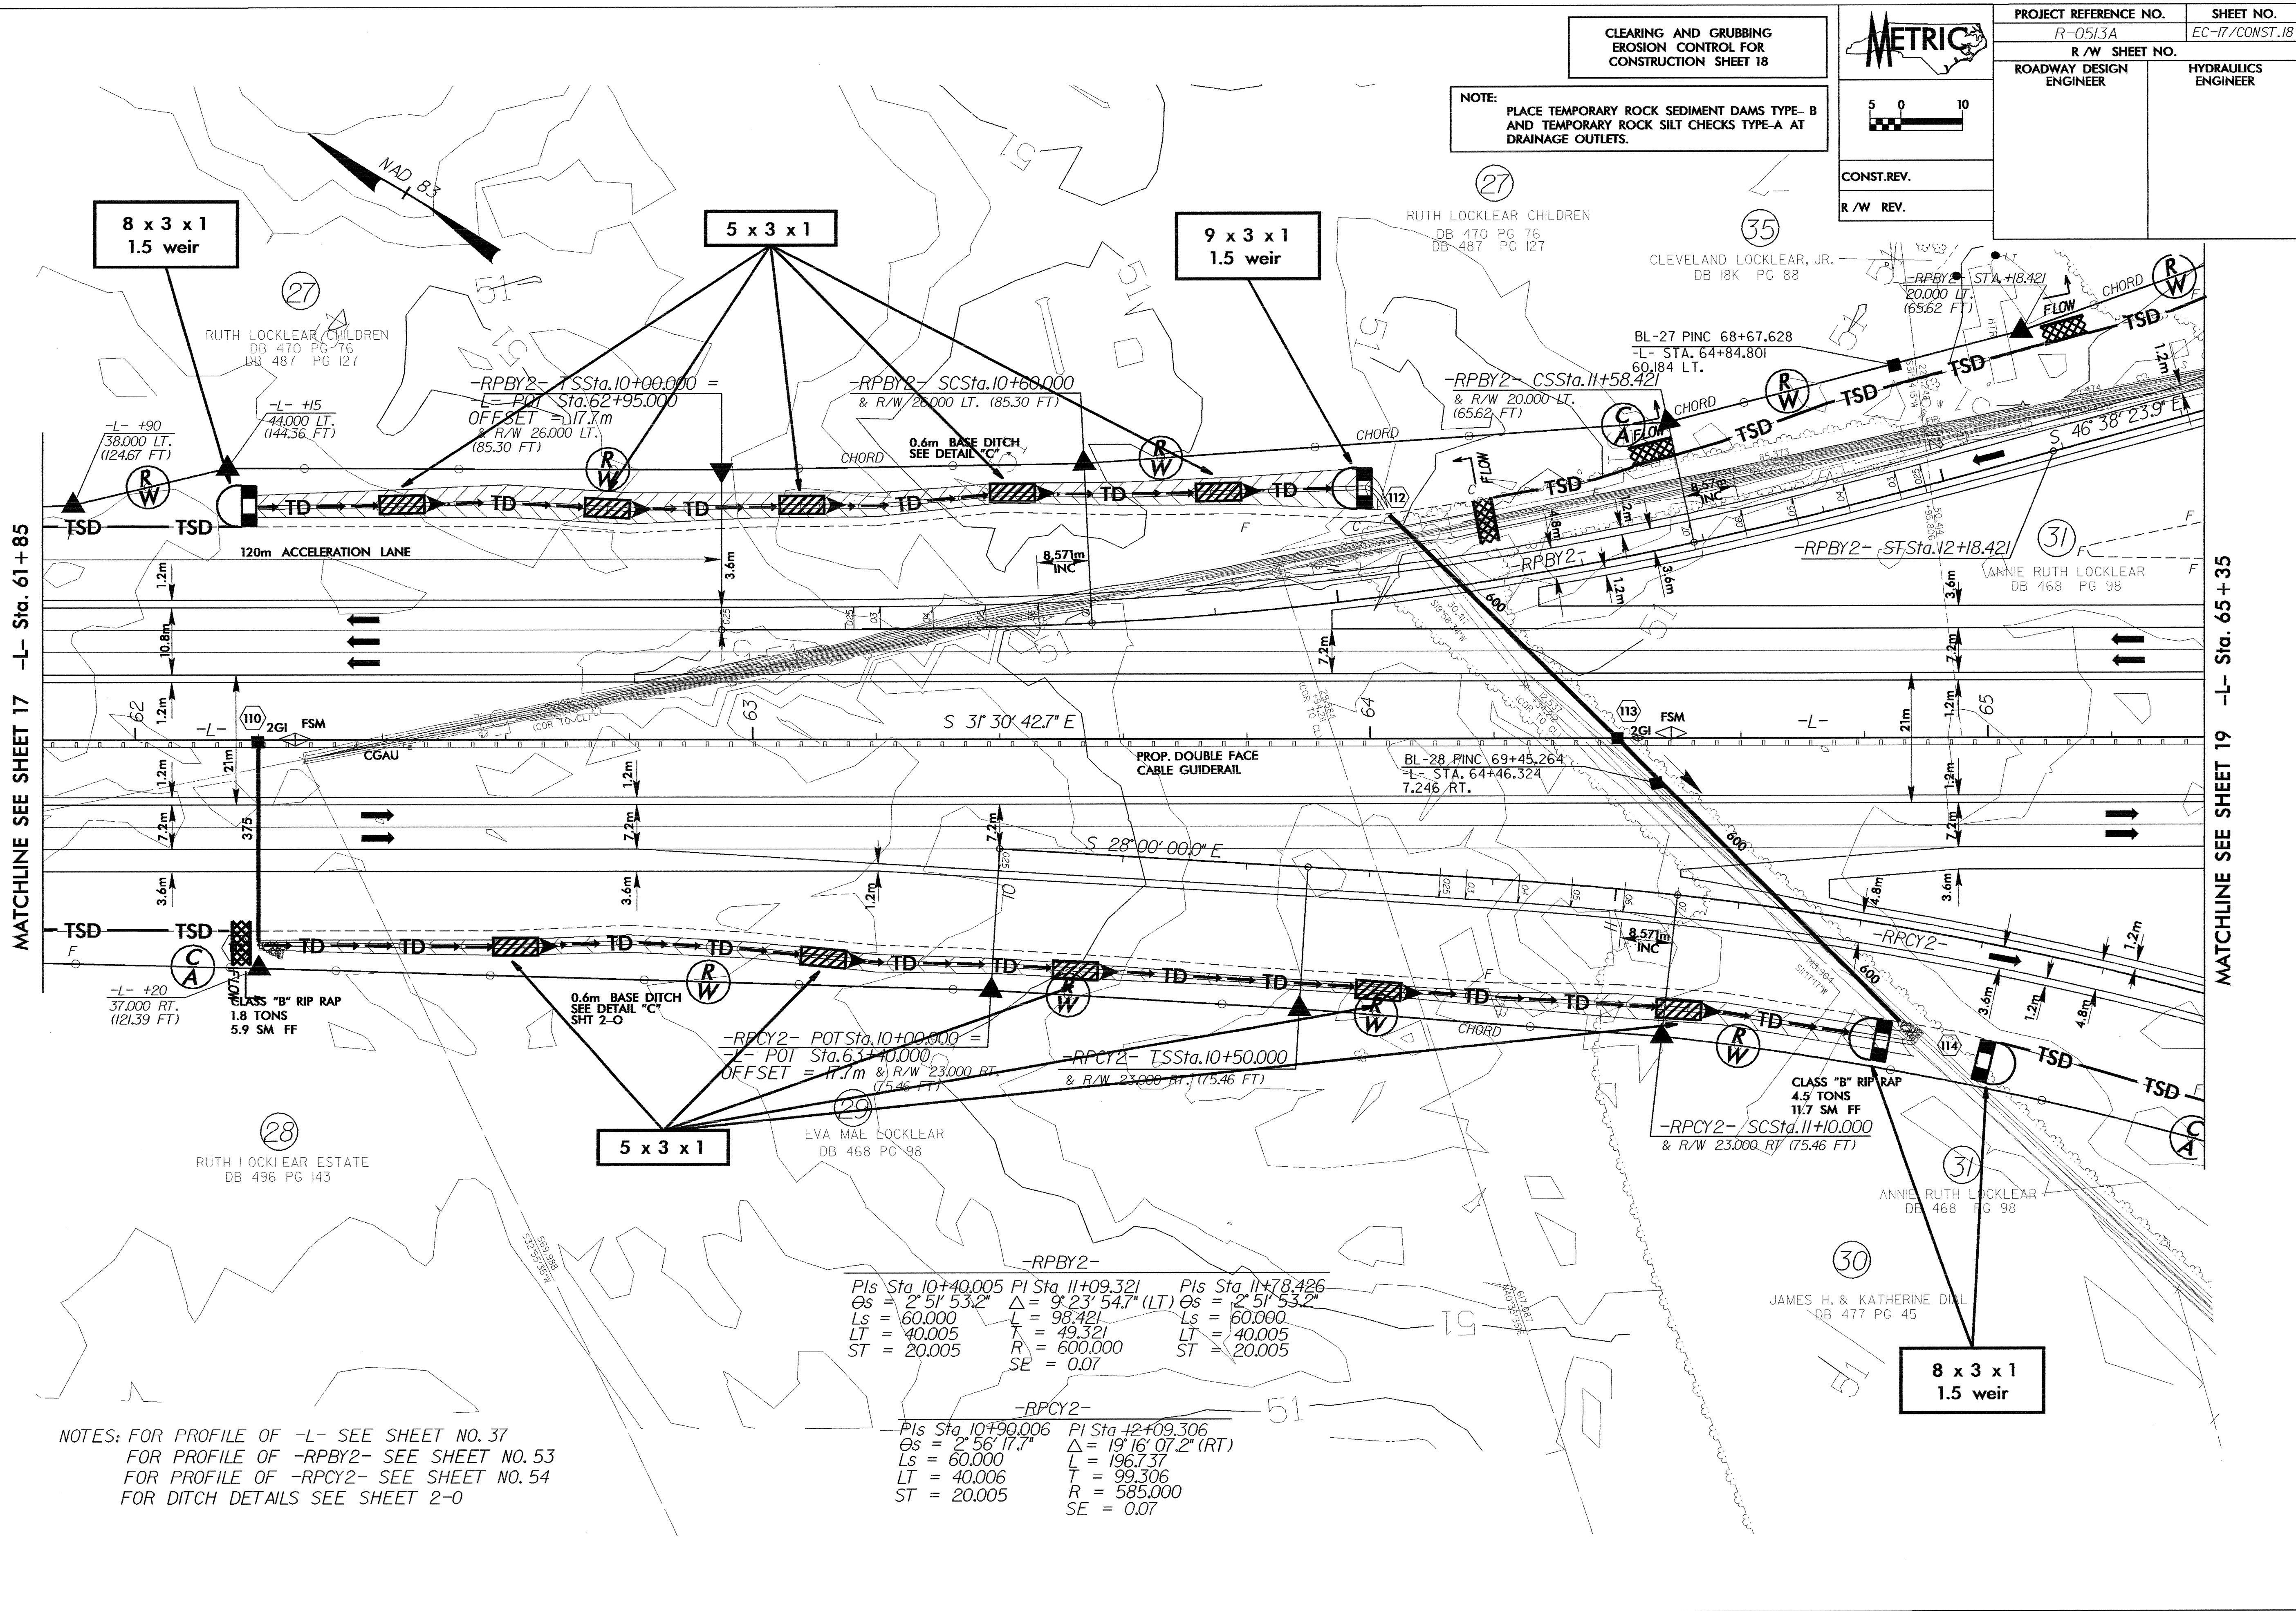

MATCHLINE SEE SHEET 17 -L- Sta. 61+85

MATCHLINE SEE SHEET 19 -L- Sta. 65+35

NOTES: FOR PROFILE OF -L- SEE SHEET NO. 37
FOR PROFILE OF -RPBY2- SEE SHEET NO. 53
FOR PROFILE OF -RPCY2- SEE SHEET NO. 54
FOR DITCH DETAILS SEE SHEET 2-0

-RPBY2-		-RPCY2-	
Pls Sta 10+40.005	PI Sta 11+09.321	Pls Sta 10+90.006	PI Sta 12+09.306
Os = 2° 51' 53.2"	Δ = 9° 23' 54.7" (LT)	Os = 2° 56' 17.7"	Δ = 19° 16' 07.2" (RT)
Ls = 60.000	L = 98.421	Ls = 60.000	L = 196.737
LT = 40.005	T = 49.321	LT = 40.006	T = 99.306
ST = 20.005	R = 600.000	ST = 20.005	R = 585.000
	SE = 0.07		SE = 0.07

m. baugisch AT