


BL17/98

CLEARING AND GRUBBING
EROSION CONTROL FOR
CONSTRUCTION SHEET 15




PROJECT REFERENCE NO. R-0513A	SHEET NO. EC-14/CONST.15
R/W SHEET NO.	
ROADWAY DESIGN ENGINEER	HYDRAULICS ENGINEER
CONST. REV.	
R/W REV.	

NOTE:
PLACE TEMPORARY ROCK SEDIMENT DAMS TYPE-B
AND TEMPORARY ROCK SILT CHECKS TYPE-A AT
DRAINAGE OUTLETS.

 

MATCHLINE SEE SHEET 14 -L- Sta. 51+40

MATCHLINE SEE SHEET 16 -L- Sta. 54+95

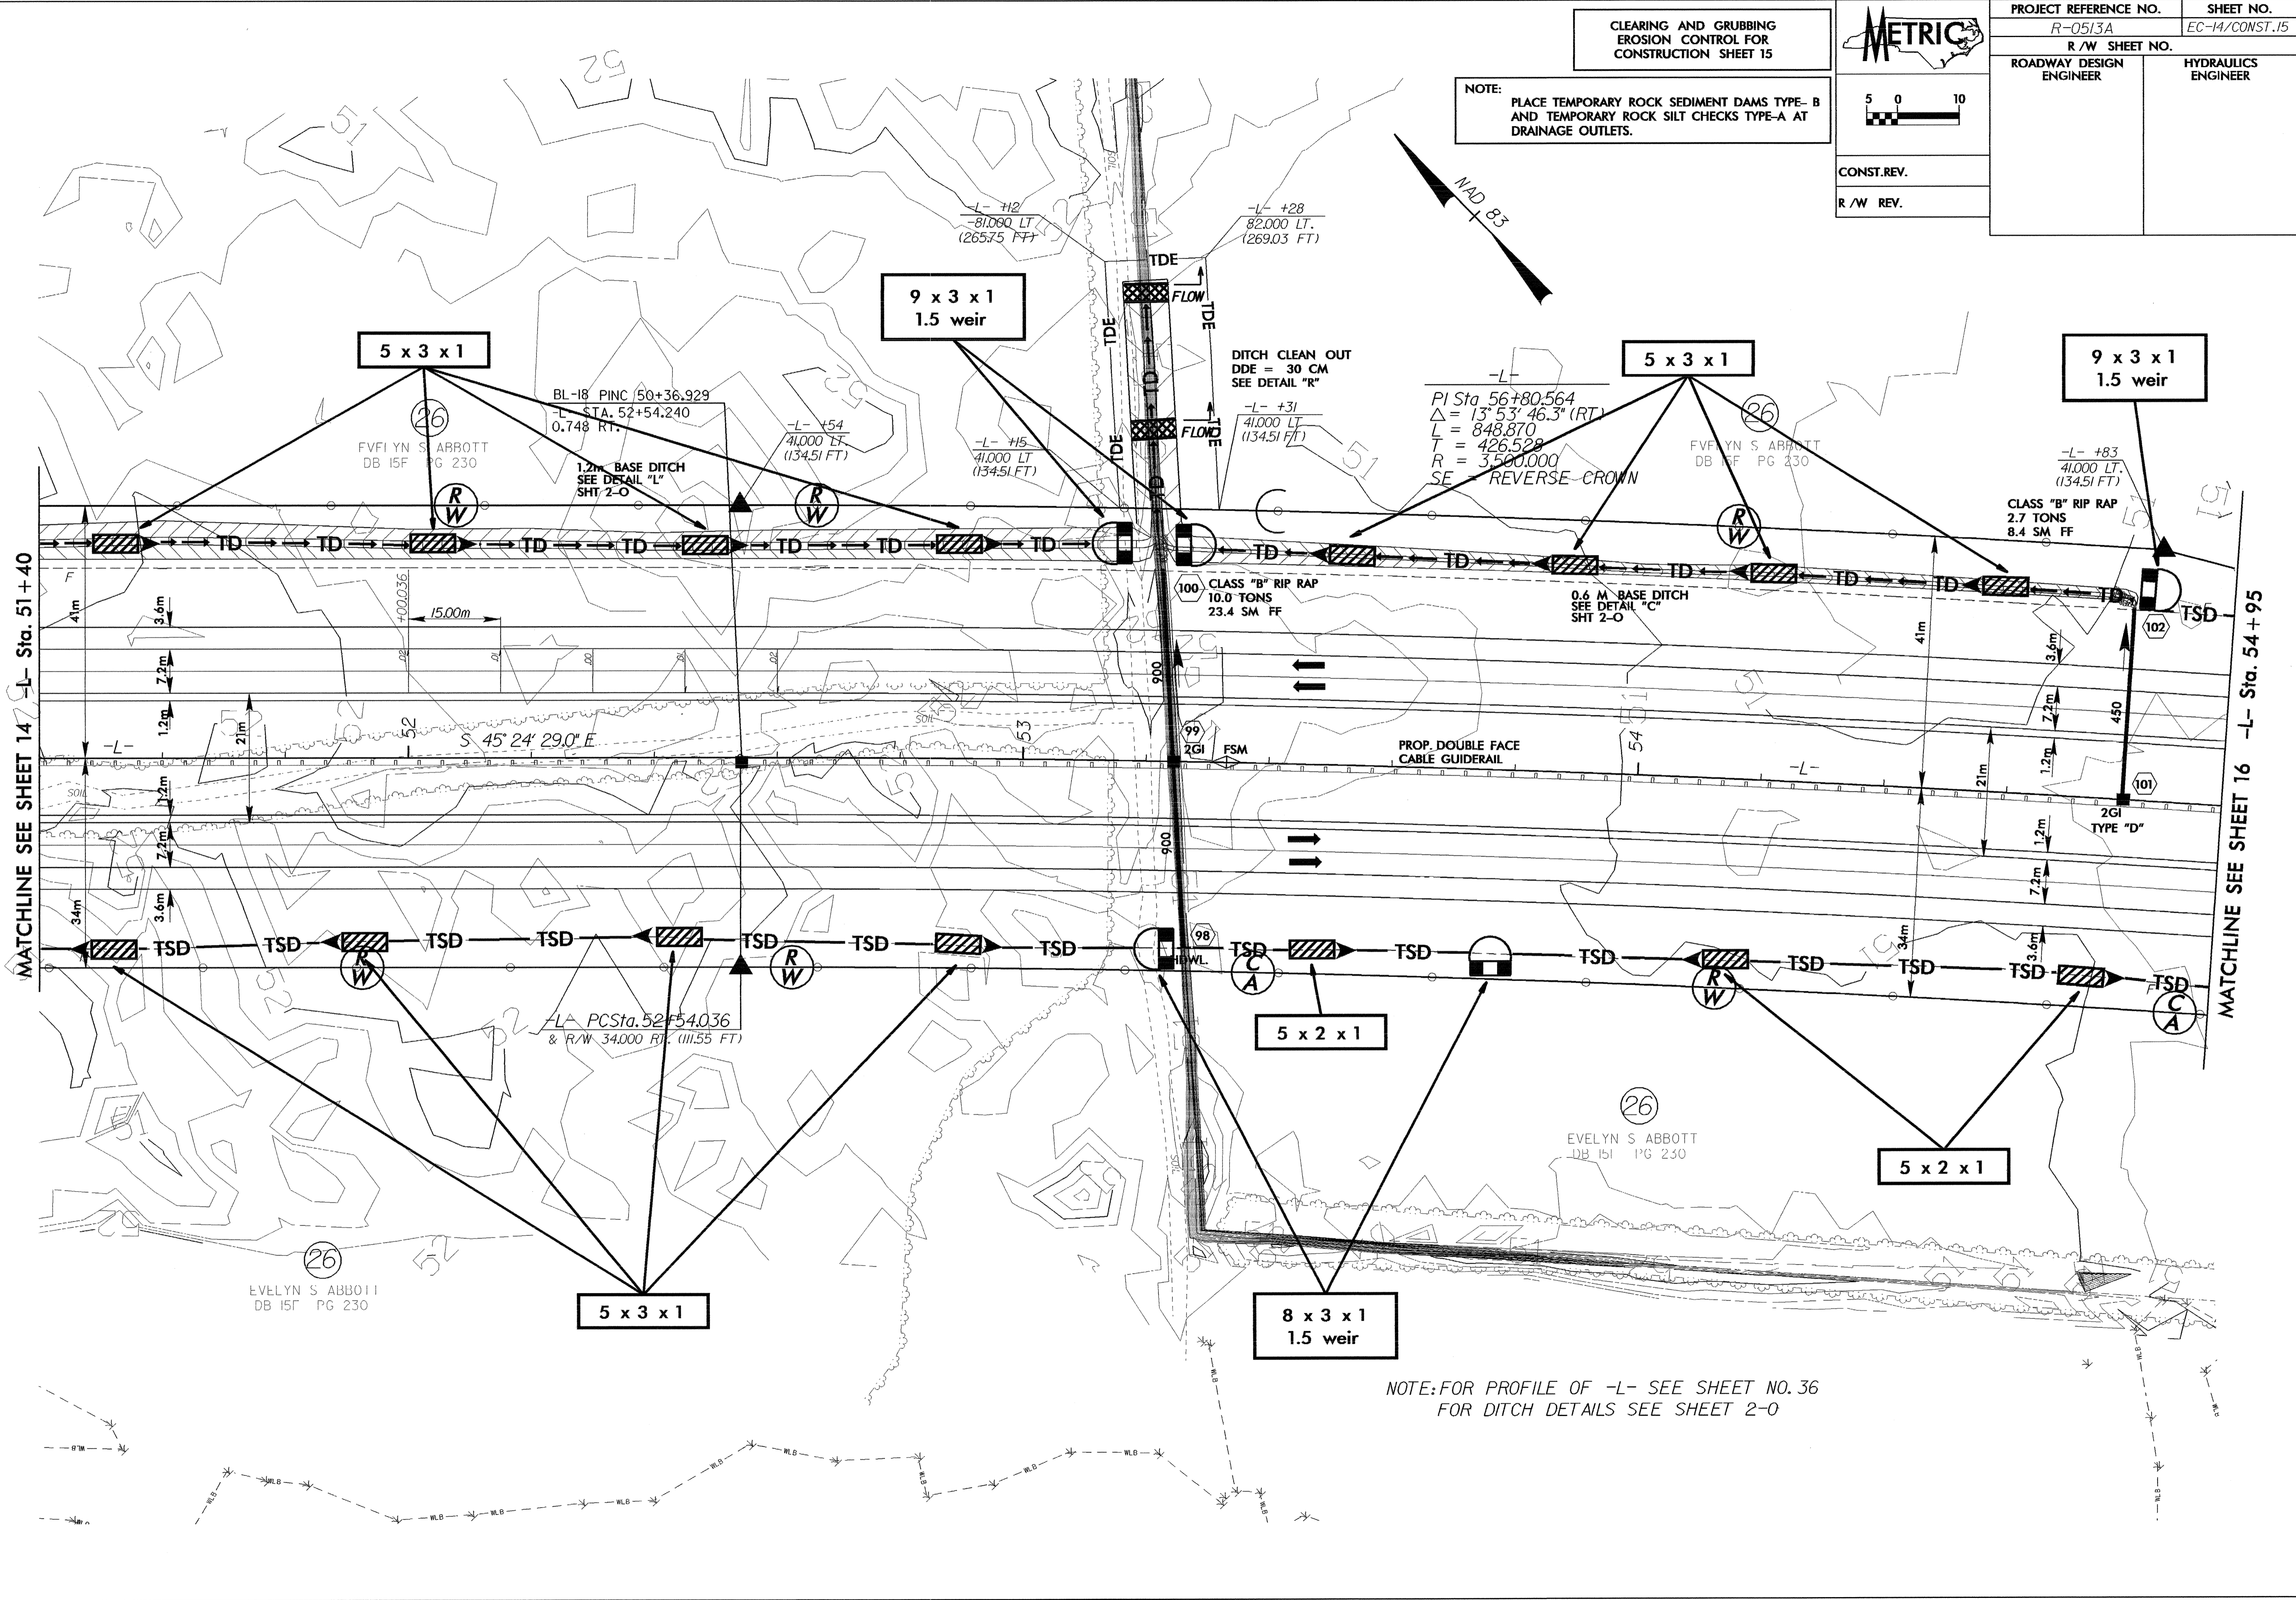

NOTE: FOR PROFILE OF -L- SEE SHEET NO. 36
FOR DITCH DETAILS SEE SHEET 2-0