



8/17/99

CLEARING AND GRUBBING  
EROSION CONTROL FOR  
CONSTRUCTION SHEET 12

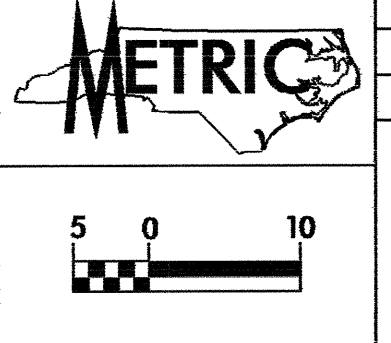

PROJECT REFERENCE NO. R-0513A	SHEET NO. EC-11/CONST.12
R/W SHEET NO.	
ROADWAY DESIGN ENGINEER	HYDRAULICS ENGINEER
CONST. REV.	
R/W REV.	

NOTE:  
PLACE TEMPORARY ROCK SEDIMENT DAMS TYPE-B  
AND TEMPORARY ROCK SILT CHECKS TYPE-A AT  
DRAINAGE OUTLETS.

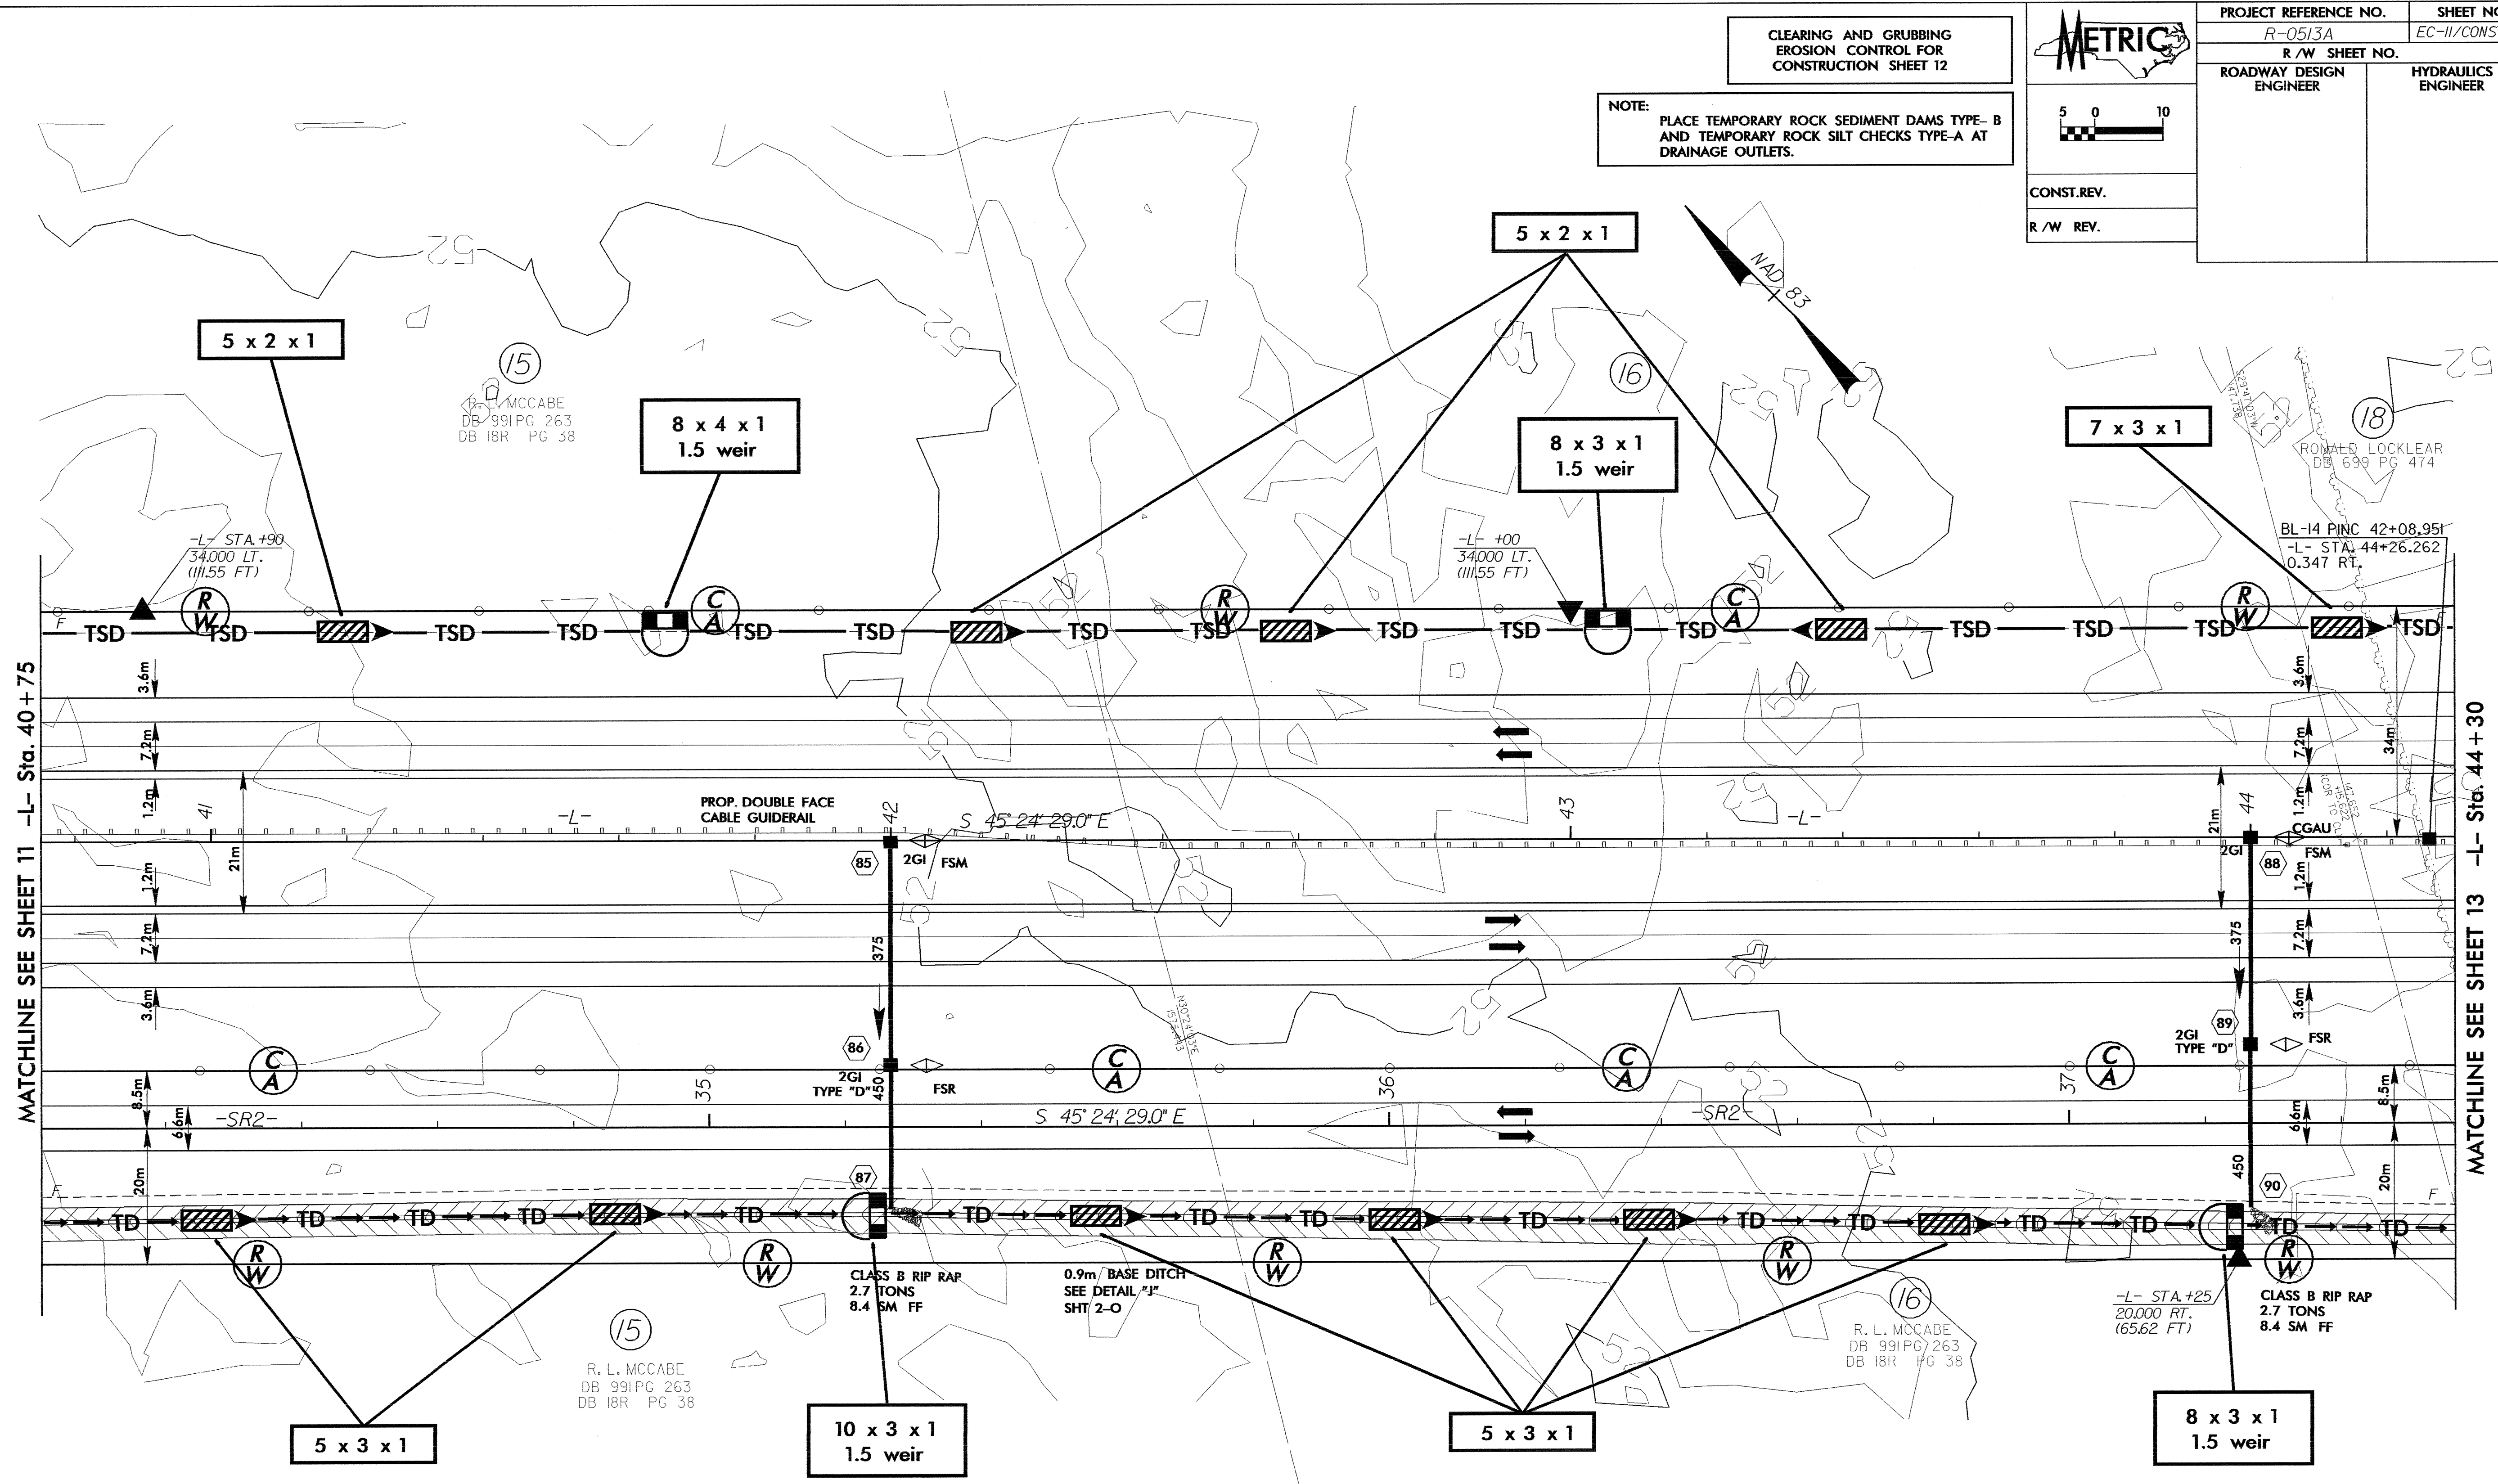

NOTES: FOR PROFILE OF -L- SEE SHEET NO. 34 & NO. 35  
FOR PROFILE OF -SR2- SEE SHEET NO. 62  
FOR DITCH DETAILS SEE SHEET 2-0