
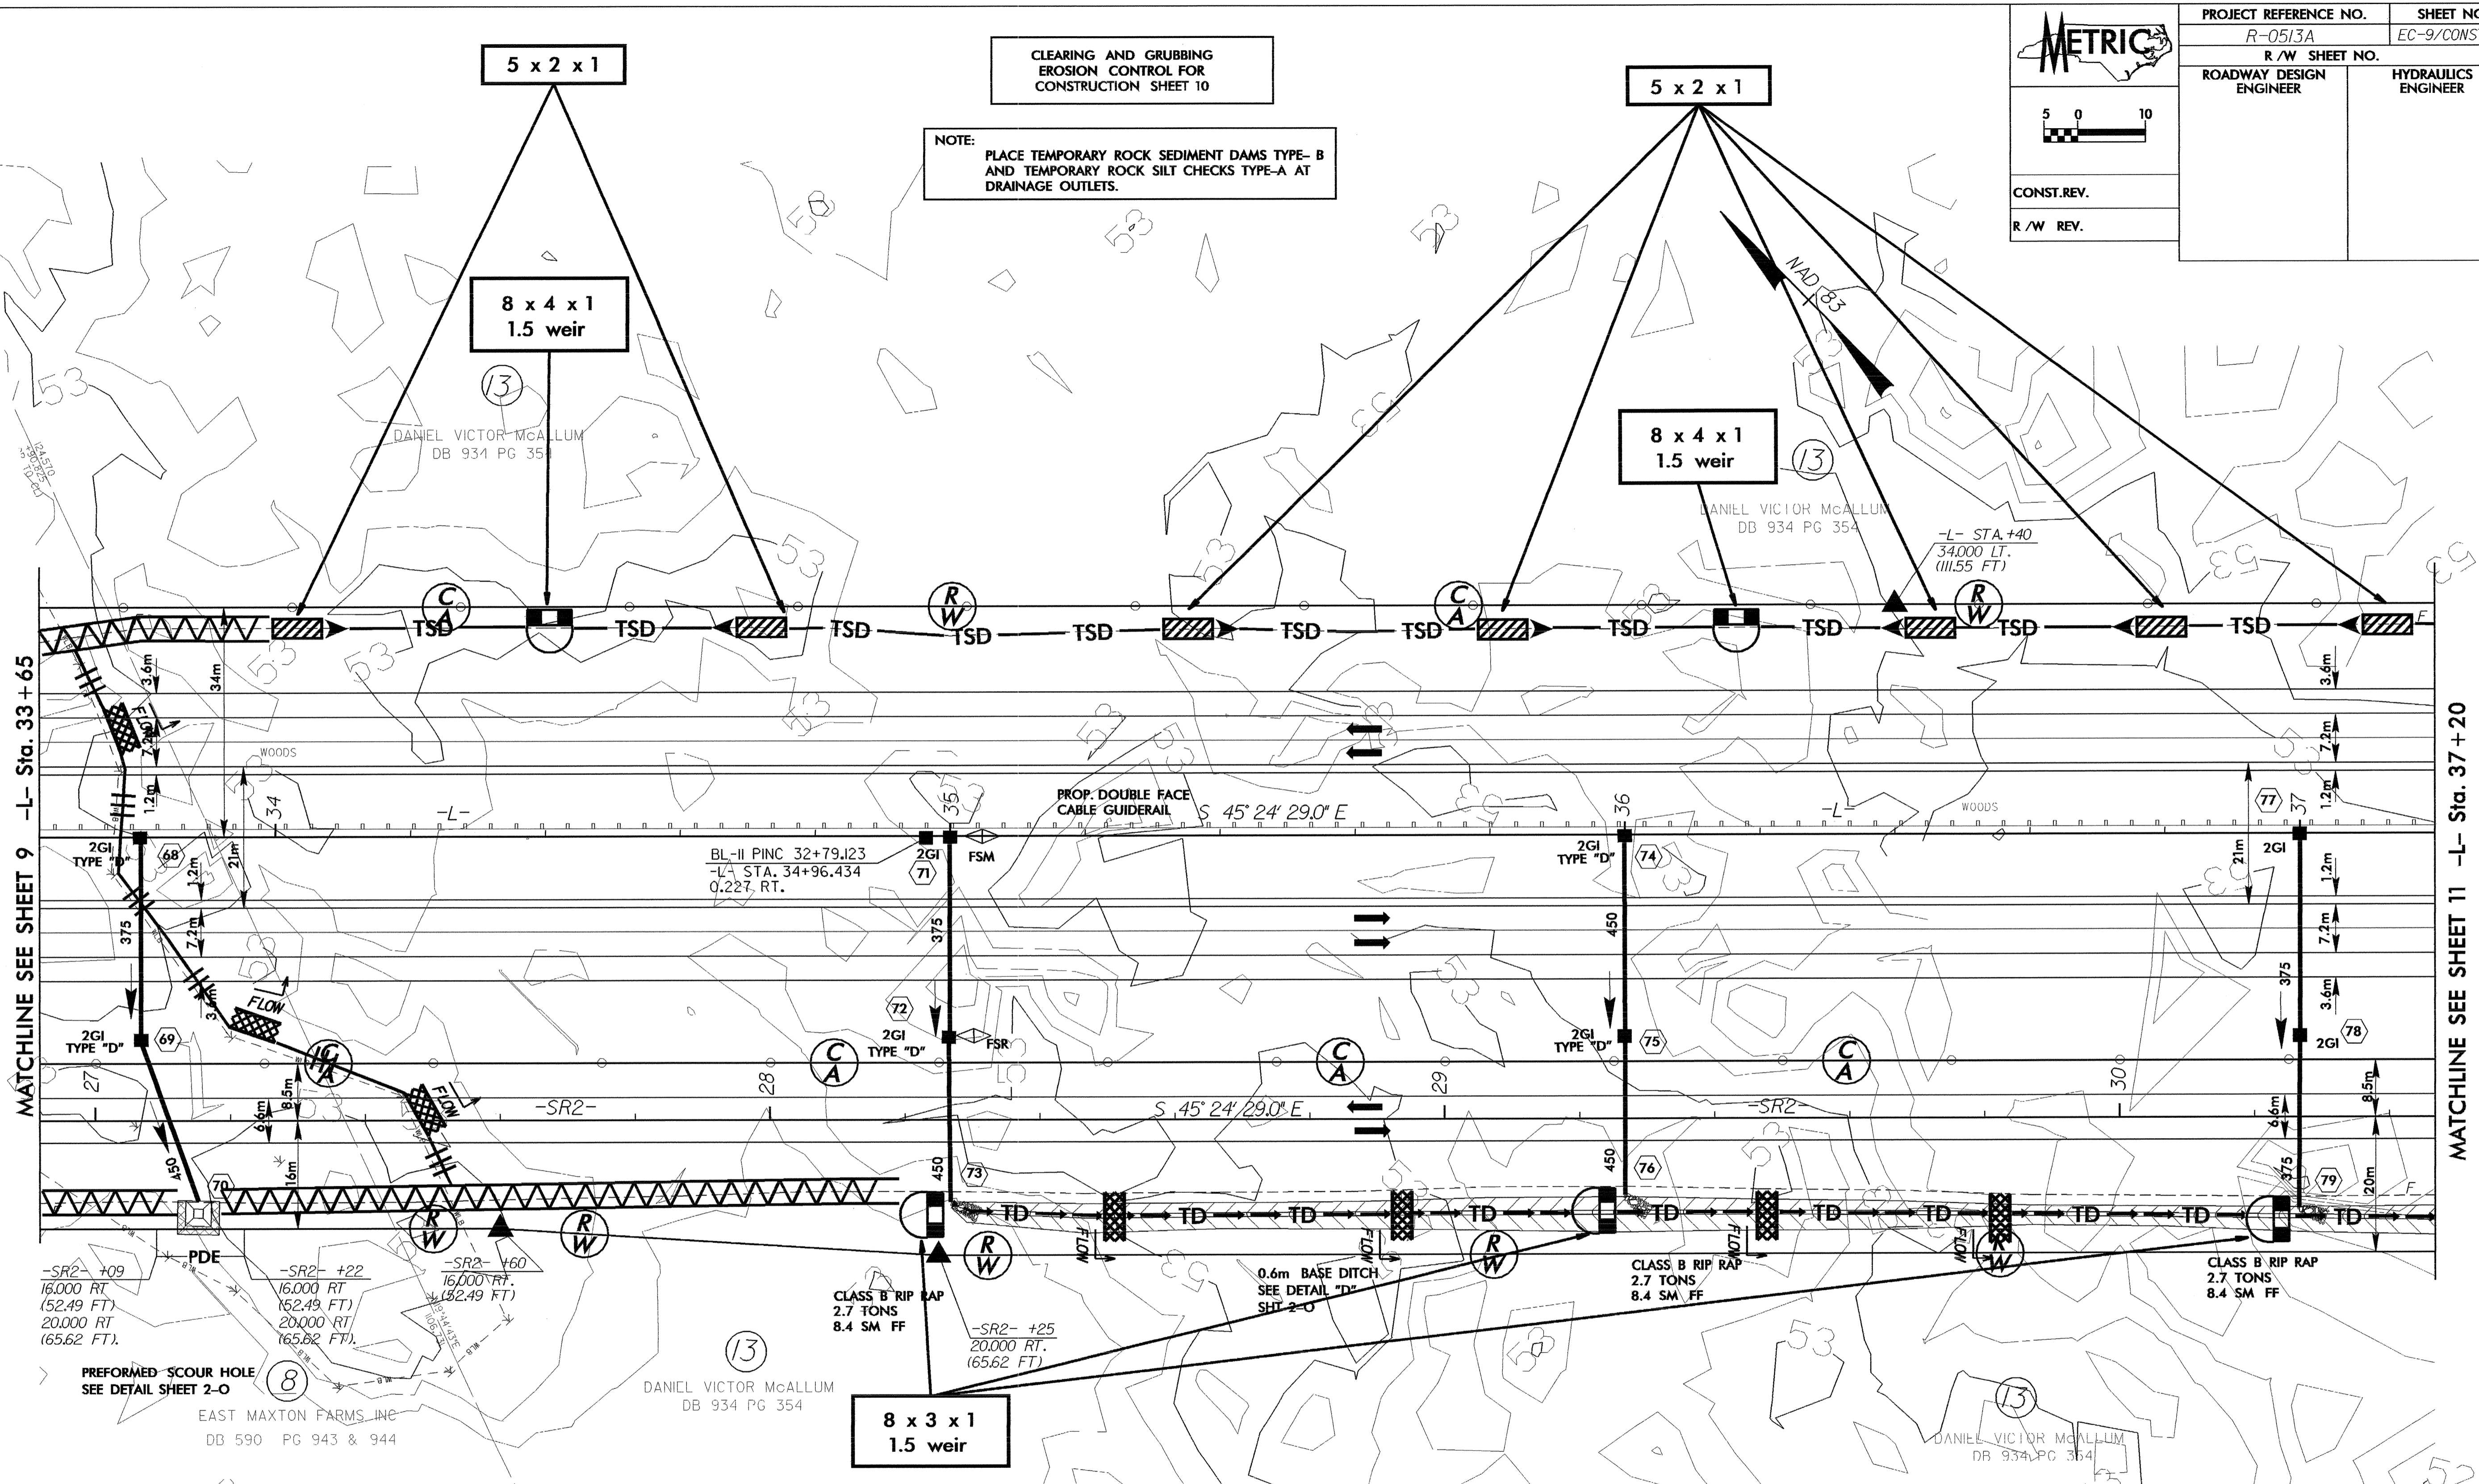


30-SEP-2004 09:08
 R:\Projects\0513a\proj\0513a10.dwg
 8/17/99

 5 0 10 CONST. REV. R/W REV.	PROJECT REFERENCE NO. R-0513A	SHEET NO. EC-9/CONST.10
	R/W SHEET NO.	
ROADWAY DESIGN ENGINEER	HYDRAULICS ENGINEER	

CLEARING AND GRUBBING
 EROSION CONTROL FOR
 CONSTRUCTION SHEET 10

NOTE:
 PLACE TEMPORARY ROCK SEDIMENT DAMS TYPE-B
 AND TEMPORARY ROCK SILT CHECKS TYPE-A AT
 DRAINAGE OUTLETS.



MATCHLINE SEE SHEET 9 -L- Sta. 33+65

MATCHLINE SEE SHEET 11 -L- Sta. 37+20

-SR2- +09
 16,000 RT
 (52.49 FT)
 20,000 RT
 (65.62 FT)

-SR2- +22
 16,000 RT
 (52.49 FT)
 20,000 RT
 (65.62 FT)

-SR2- +60
 16,000 RT
 (52.49 FT)

PREFORMED SCOUR HOLE
 SEE DETAIL SHEET 2-0

EAST MAXTON FARMS, INC
 DB 590 PG 943 & 944

DANIEL VICTOR McALLUM
 DB 934 PG 354

8 x 3 x 1
 1.5 weir

NOTES: FOR PROFILE OF -L- SEE SHEET NO. 33 & NO. 34
 FOR PROFILE OF -SR2- SEE SHEET NO. 61
 FOR DITCH DETAILS SEE SHEET 2-0