



CLEARING AND GRUBBING
EROSION CONTROL FOR
CONSTRUCTION SHEET 9

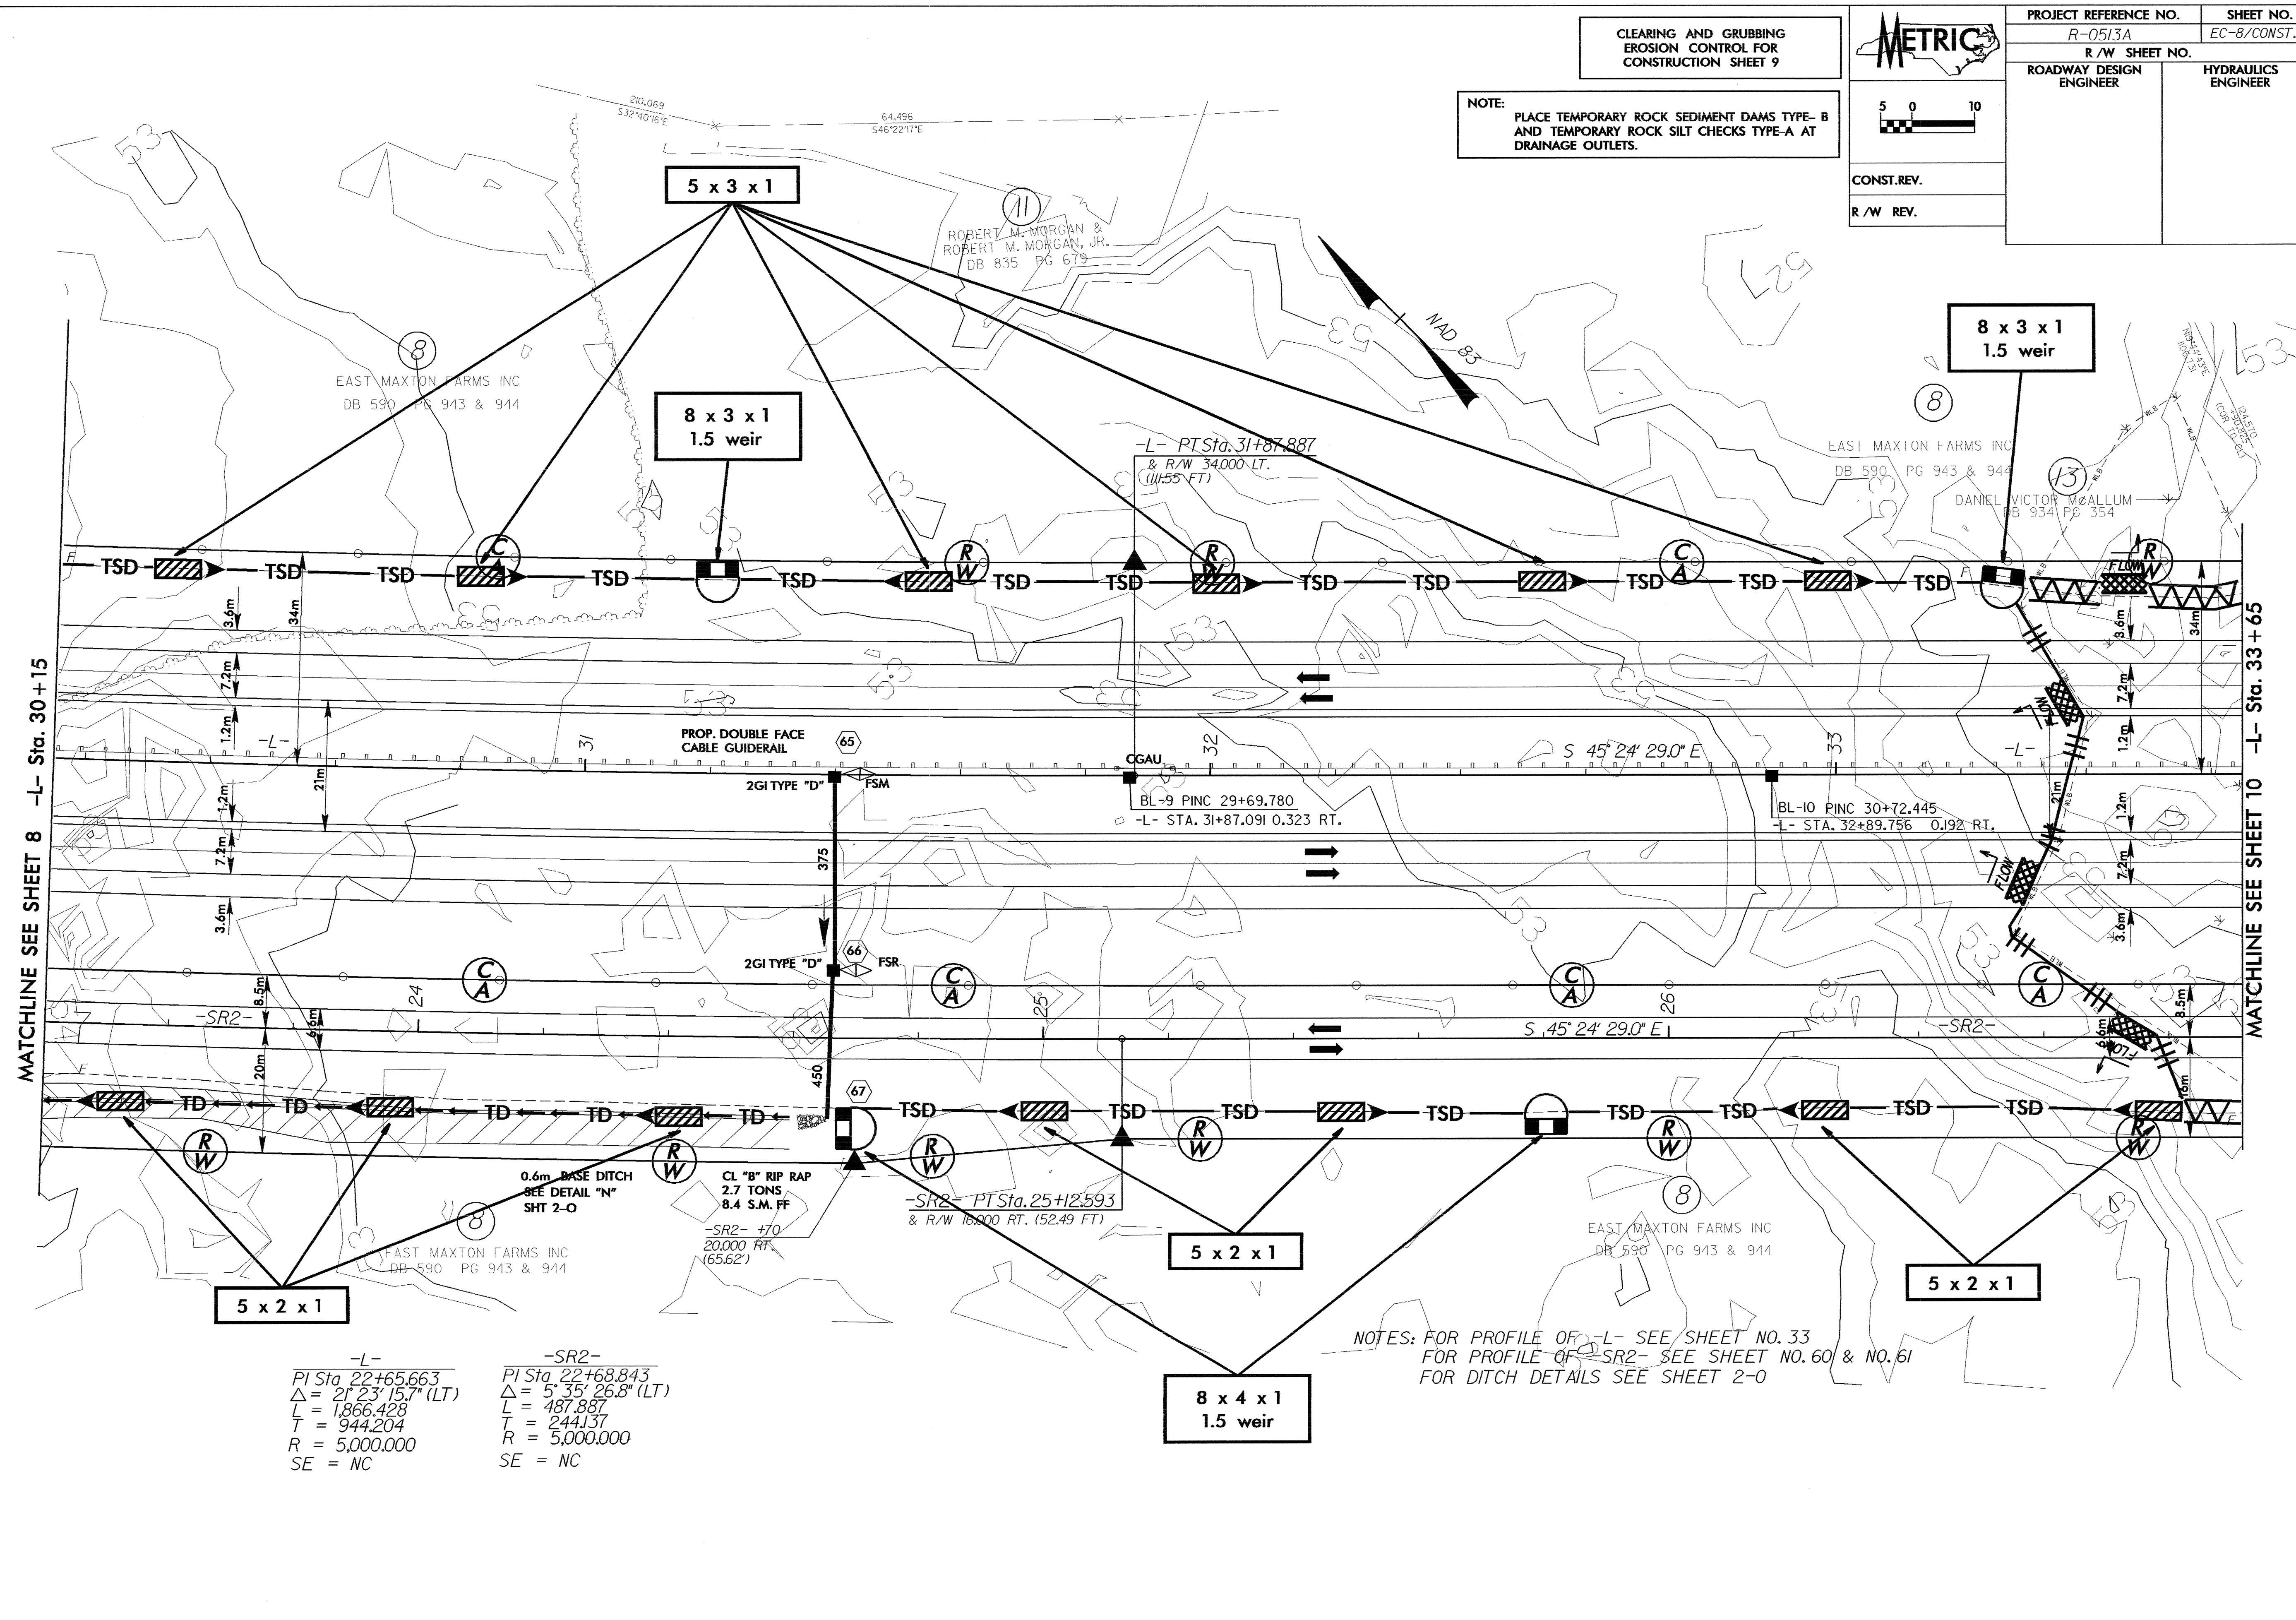

PROJECT REFERENCE NO. R-0513A	SHEET NO. EC-8/CONST.9
R/W SHEET NO.	HYDRAULICS ENGINEER
ROADWAY DESIGN ENGINEER	
CONST. REV.	
R/W REV.	

NOTE:
PLACE TEMPORARY ROCK SEDIMENT DAMS TYPE-B
AND TEMPORARY ROCK SILT CHECKS TYPE-A AT
DRAINAGE OUTLETS.

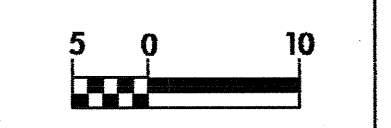

-L-	-SR2-
PI Sta. 22+65.663	PI Sta. 22+68.843
$\Delta = 21' 23" 15.7" (LT)$	$\Delta = 5' 35" 26.8" (LT)$
L = 1,866.428	L = 487.887
T = 944.204	T = 244.137
R = 5,000.000	R = 5,000.000
SE = NC	SE = NC

NOTES: FOR PROFILE OF -L- SEE SHEET NO. 33
FOR PROFILE OF -SR2- SEE SHEET NO. 60 & NO. 61
FOR DITCH DETAILS SEE SHEET 2-0

30-SEP-2004 09:05:31 d:\pco\1\0513as09.psh
m:\morgansh

MATCHLINE SEE SHEET 8 -L- Sta. 30+15

MATCHLINE SEE SHEET 10 -L- Sta. 33+65