

8/17/98

CLEARING AND GRUBBING
EROSION CONTROL FOR
CONSTRUCTION SHEET 8

METRIC


5 0 10

CONST. REV.

R / W REV.

PROJECT REFERENCE NO. R-0513A	SHEET NO. EC-7/CONST.8
R / W SHEET NO.	
ROADWAY DESIGN ENGINEER	HYDRAULICS ENGINEER

NOTE:
PLACE TEMPORARY ROCK SEDIMENT DAMS TYPE-B AND TEMPORARY ROCK SILT CHECKS TYPE-A AT DRAINAGE OUTLETS.

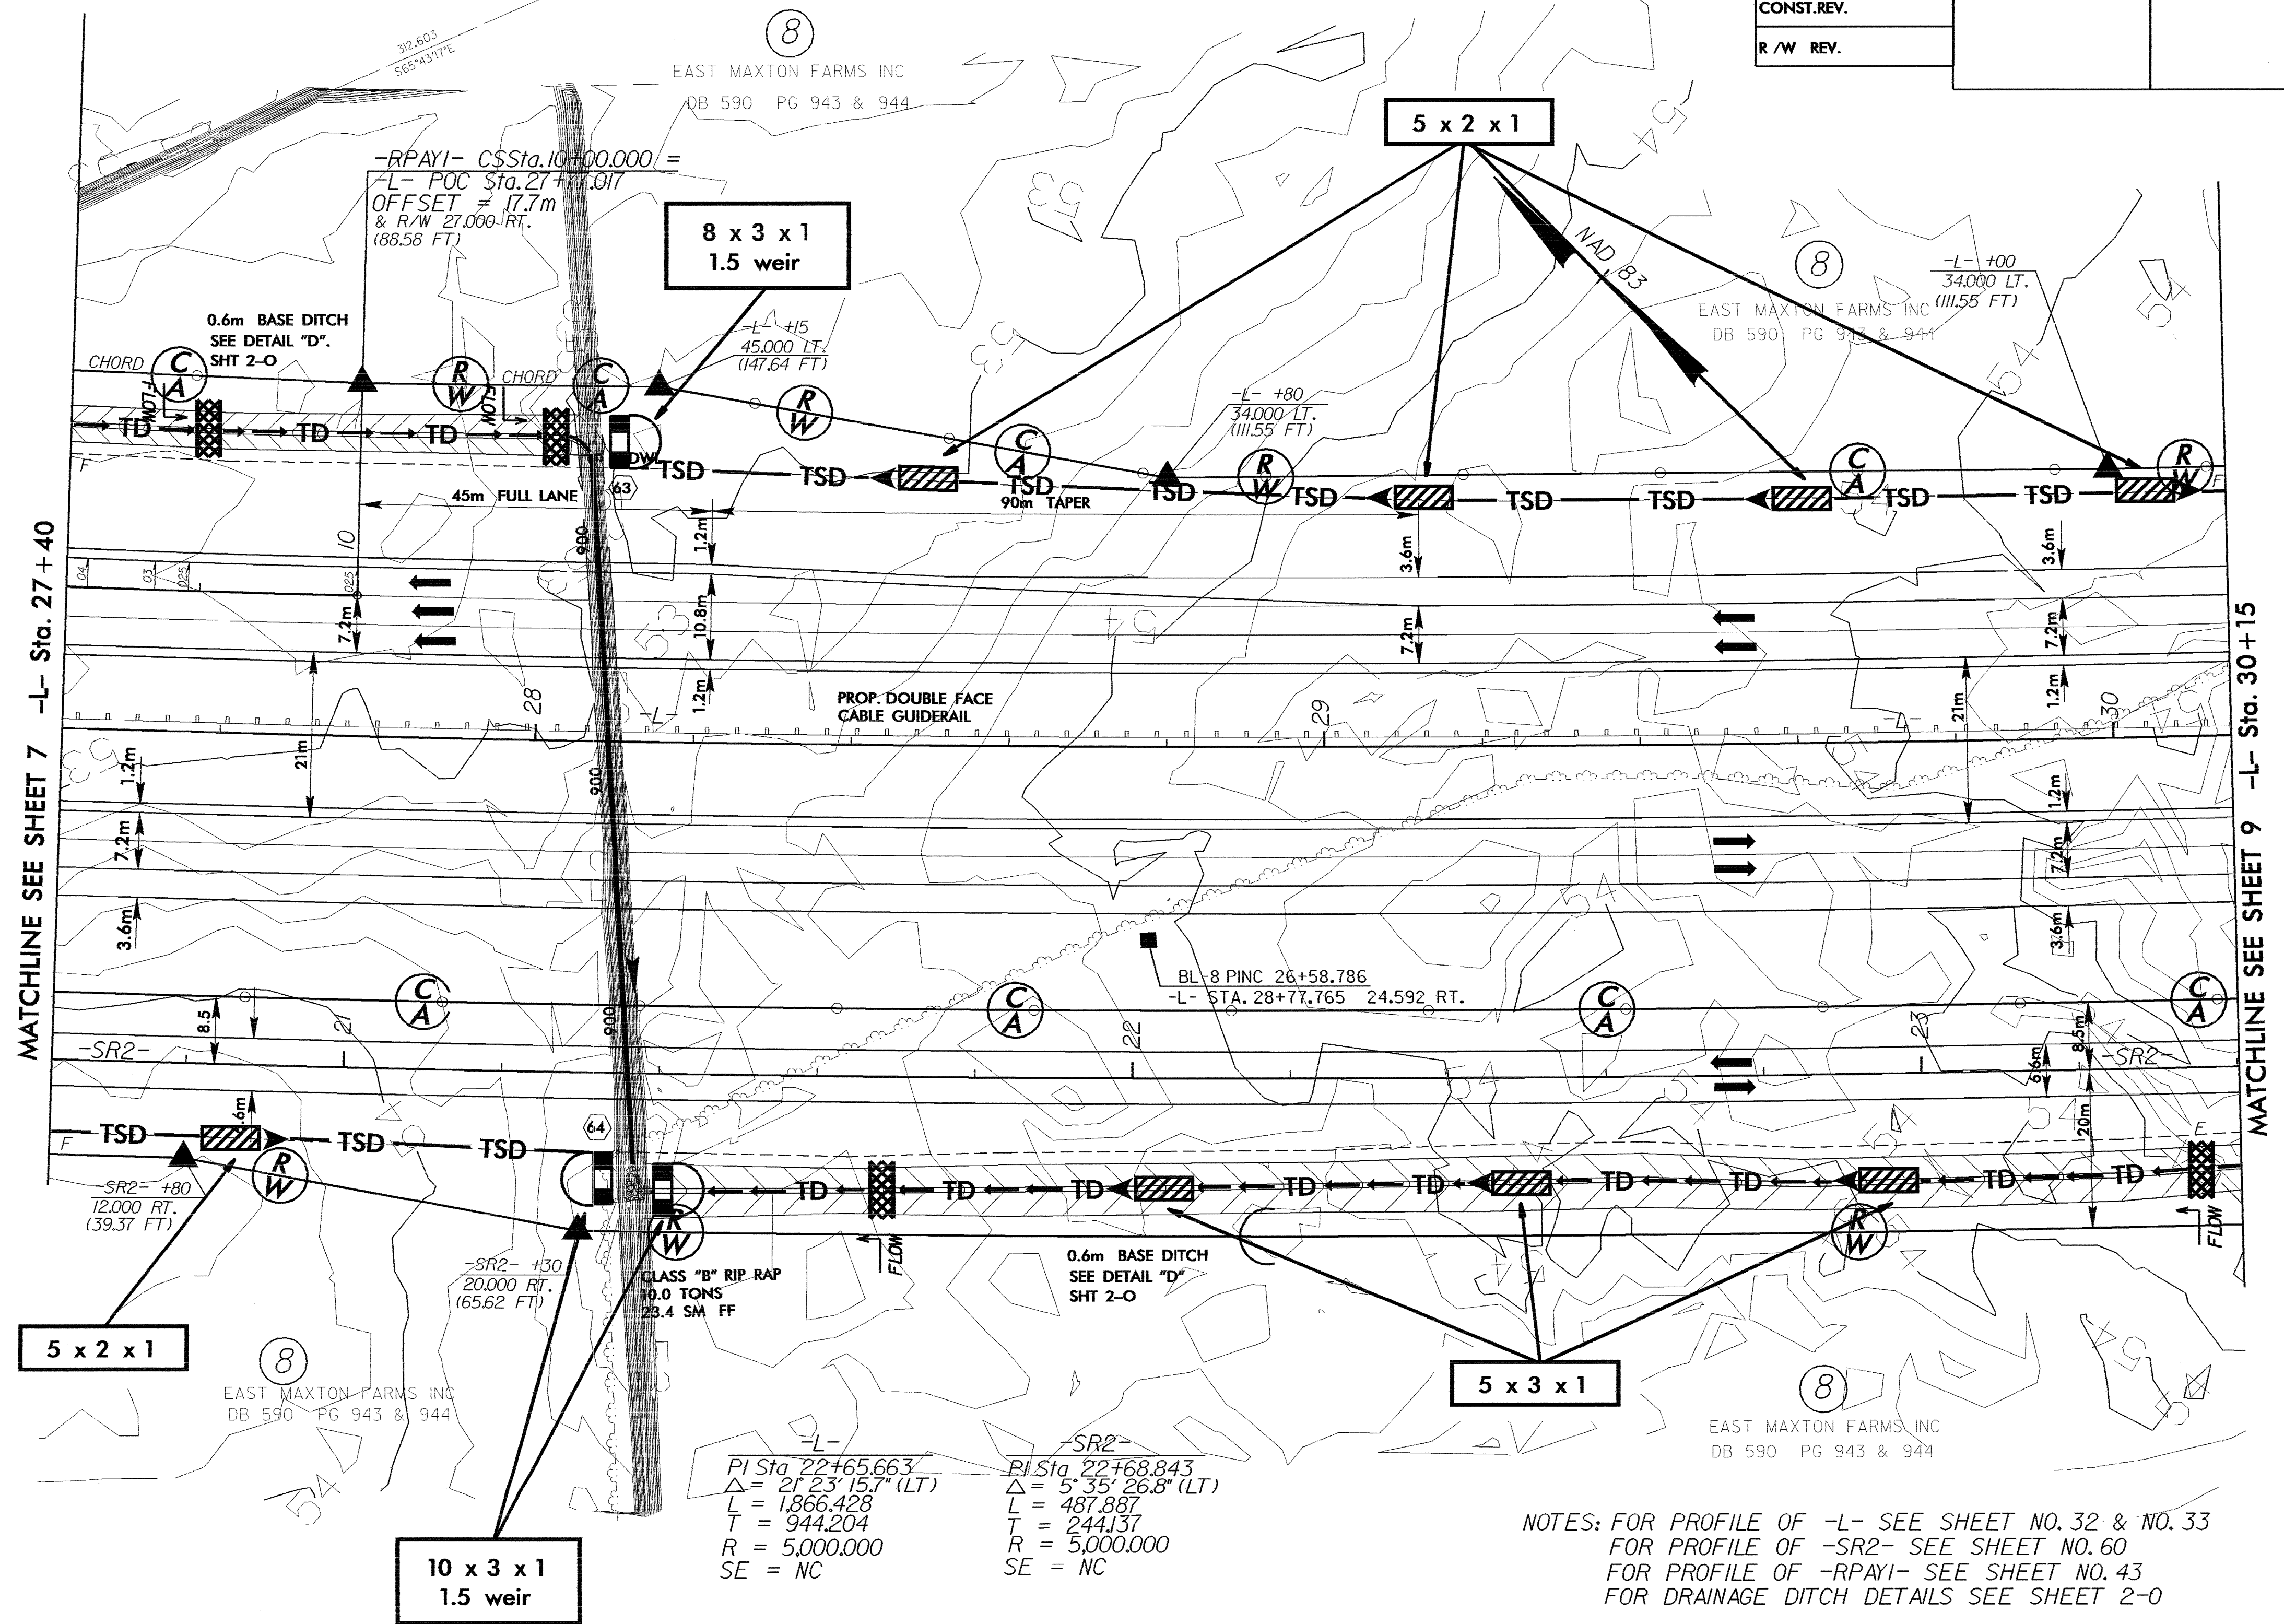

-L-
PI Sta. 22+65.663
 $\Delta = 21' 23" 15.7" (LT)$
L = 1,866.428
T = 944.204
R = 5,000.000
SE = NC

-SR2-
PI Sta. 22+68.843
 $\Delta = 5' 35" 26.8" (LT)$
L = 487.887
T = 244.137
R = 5,000.000
SE = NC

NOTES: FOR PROFILE OF -L- SEE SHEET NO. 32 & NO. 33
FOR PROFILE OF -SR2- SEE SHEET NO. 60
FOR PROFILE OF -RPAYI- SEE SHEET NO. 43
FOR DRAINAGE DITCH DETAILS SEE SHEET 2-0

30-SEP-2004 09:00:01
C:\prowork\proj\2513\ec08.dwg
M:\2513\ec08.dwg