


8/07/98

METRIC




CONST. REV.
R/W REV.

PROJECT REFERENCE NO. R-0513BA	SHEET NO. EC-23/CONST.22
R/W SHEET NO.	
ROADWAY DESIGN ENGINEER	HYDRAULICS ENGINEER

CLEARING AND GRUBBING
EROSION CONTROL FOR
CONSTRUCTION SHEET 22

NOTE:
PLACE TEMPORARY ROCK SEDIMENT DAMS TYPE-B
AND TEMPORARY ROCK SILT CHECKS TYPE-A AT
DRAINAGE OUTLETS.

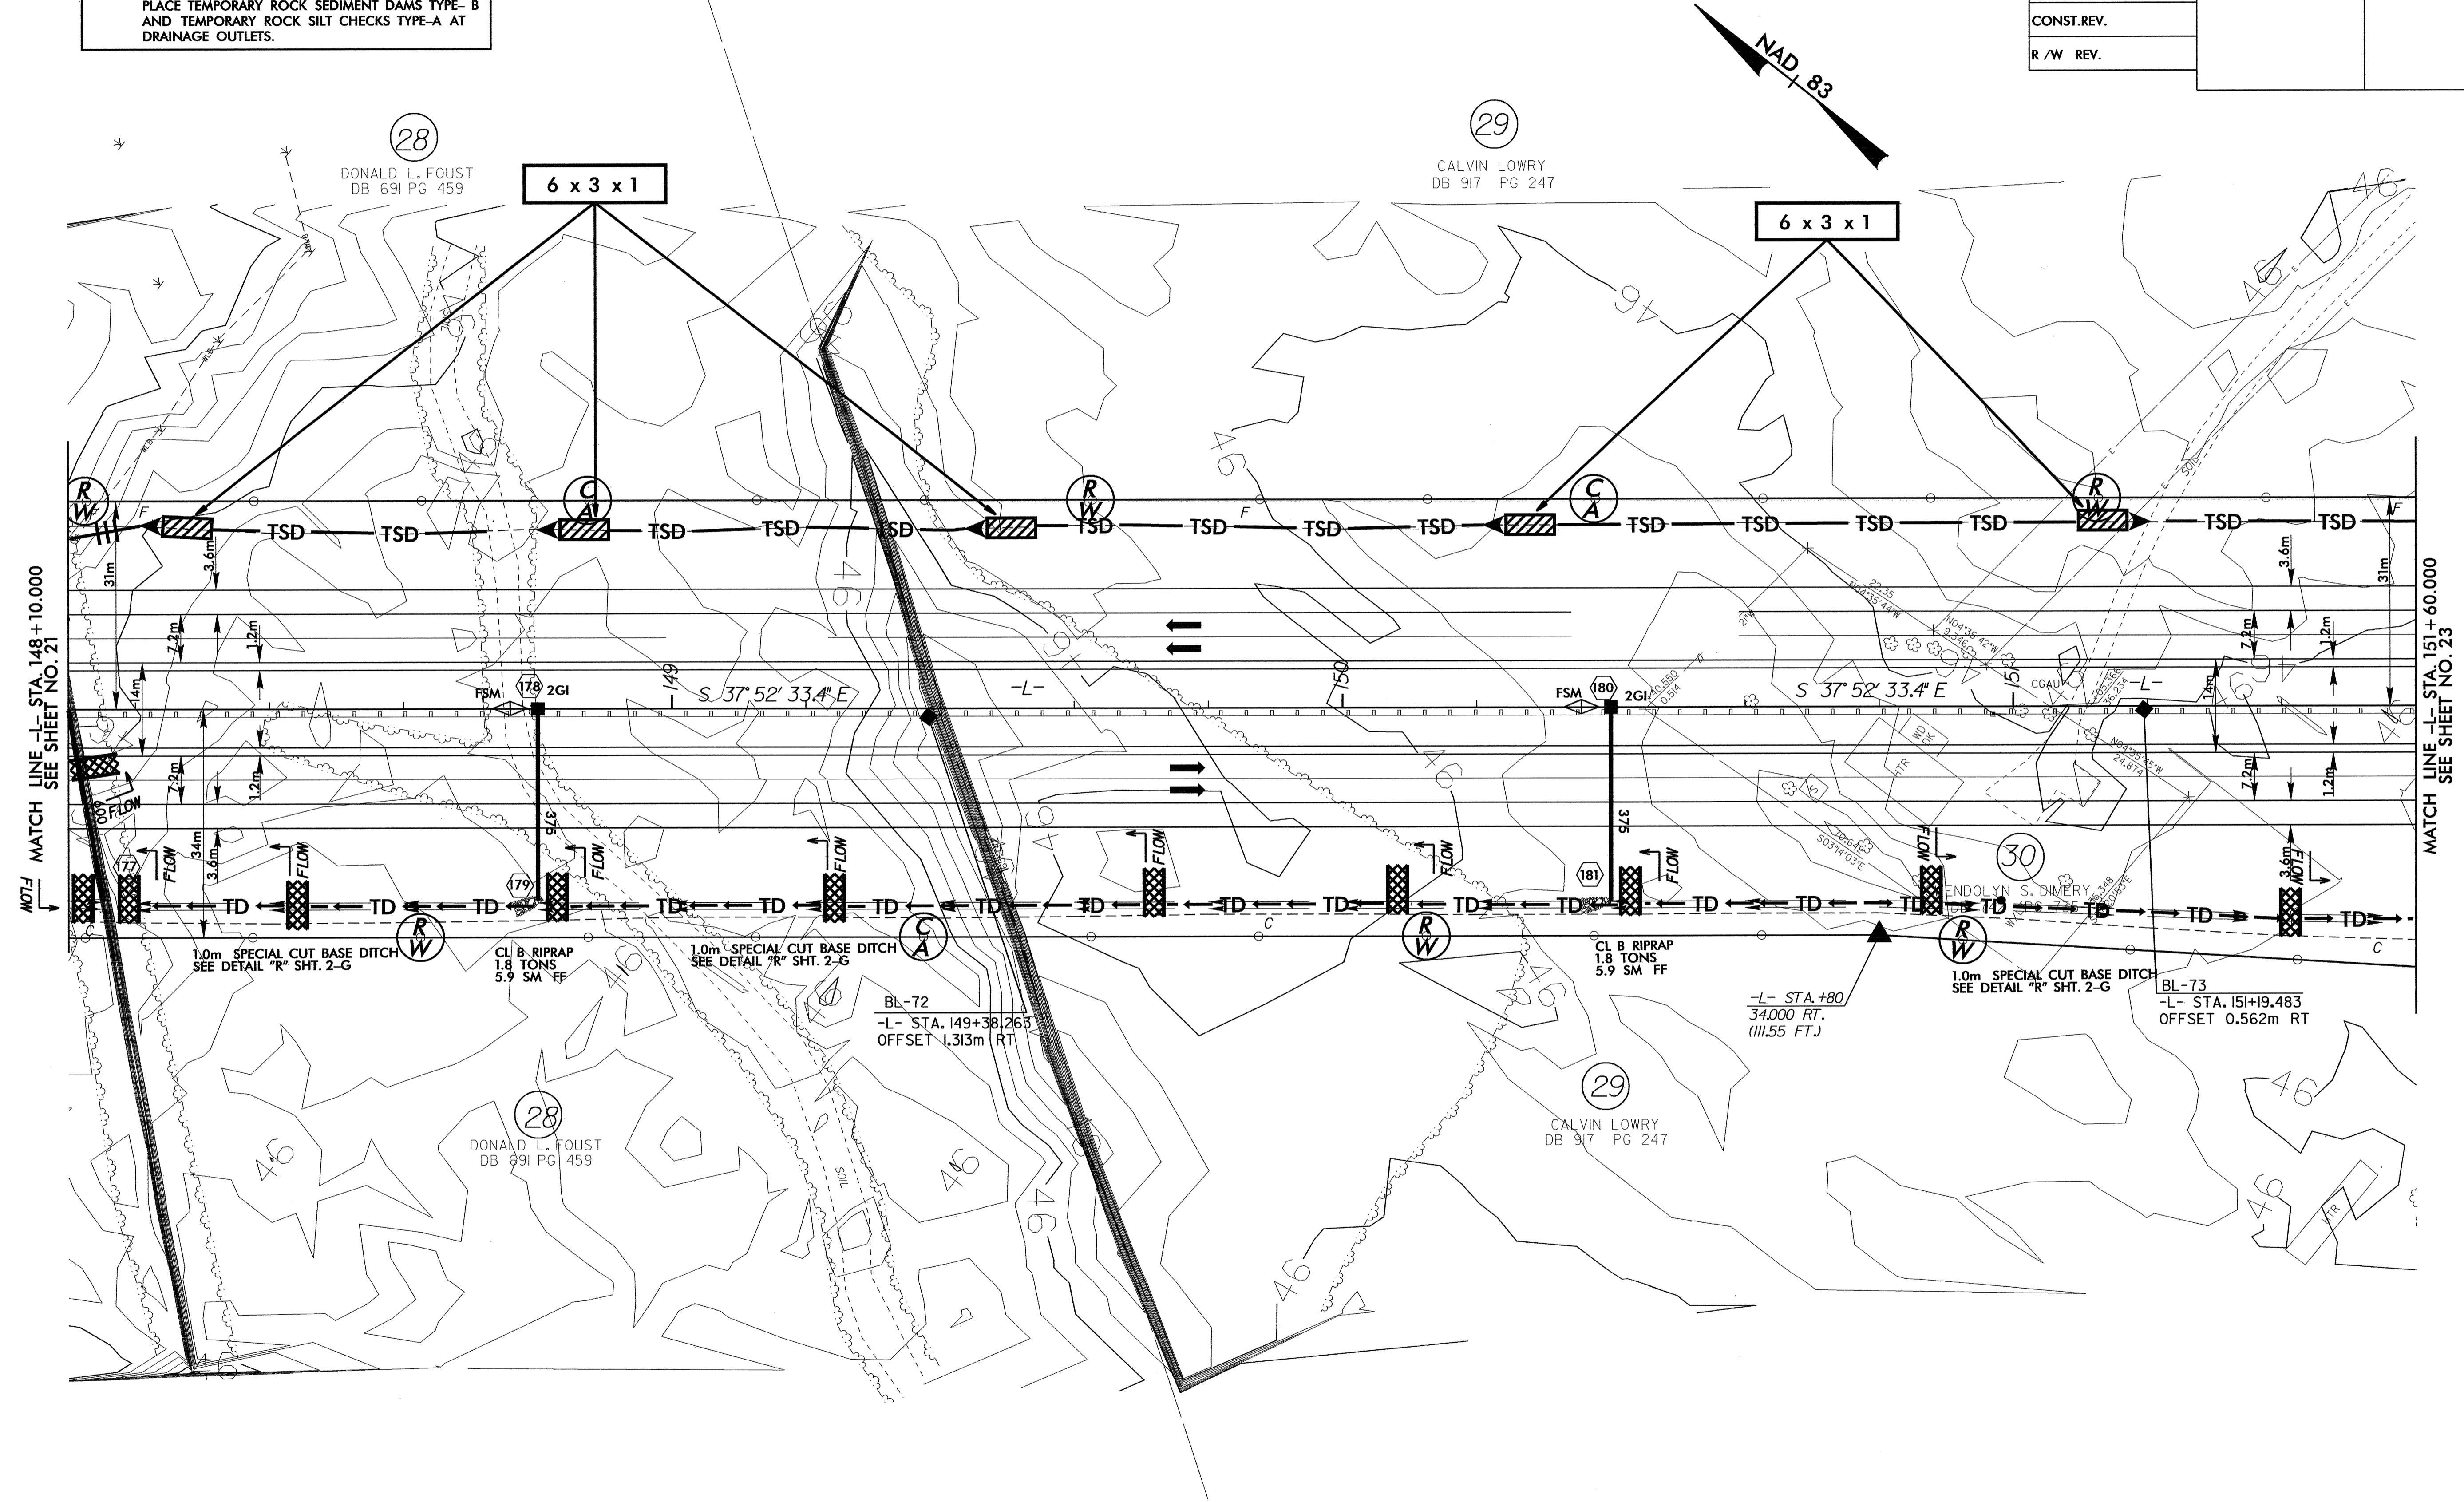

NOTE: FOR PROFILE OF -L-, SEE SHEET NO.35 & NO.36