



8/17/98

CLEARING AND GRUBBING
EROSION CONTROL FOR
CONSTRUCTION SHEET 20



PROJECT REFERENCE NO. R-0513BA	SHEET NO. EC-21/CONST. 20
R/W SHEET NO.	HYDRAULICS ENGINEER
ROADWAY DESIGN ENGINEER	
CONST. REV.	
R/W REV.	

NOTE:
PLACE TEMPORARY ROCK SEDIMENT DAMS TYPE-B
AND TEMPORARY ROCK SILT CHECKS TYPE-A AT
DRAINAGE OUTLETS.

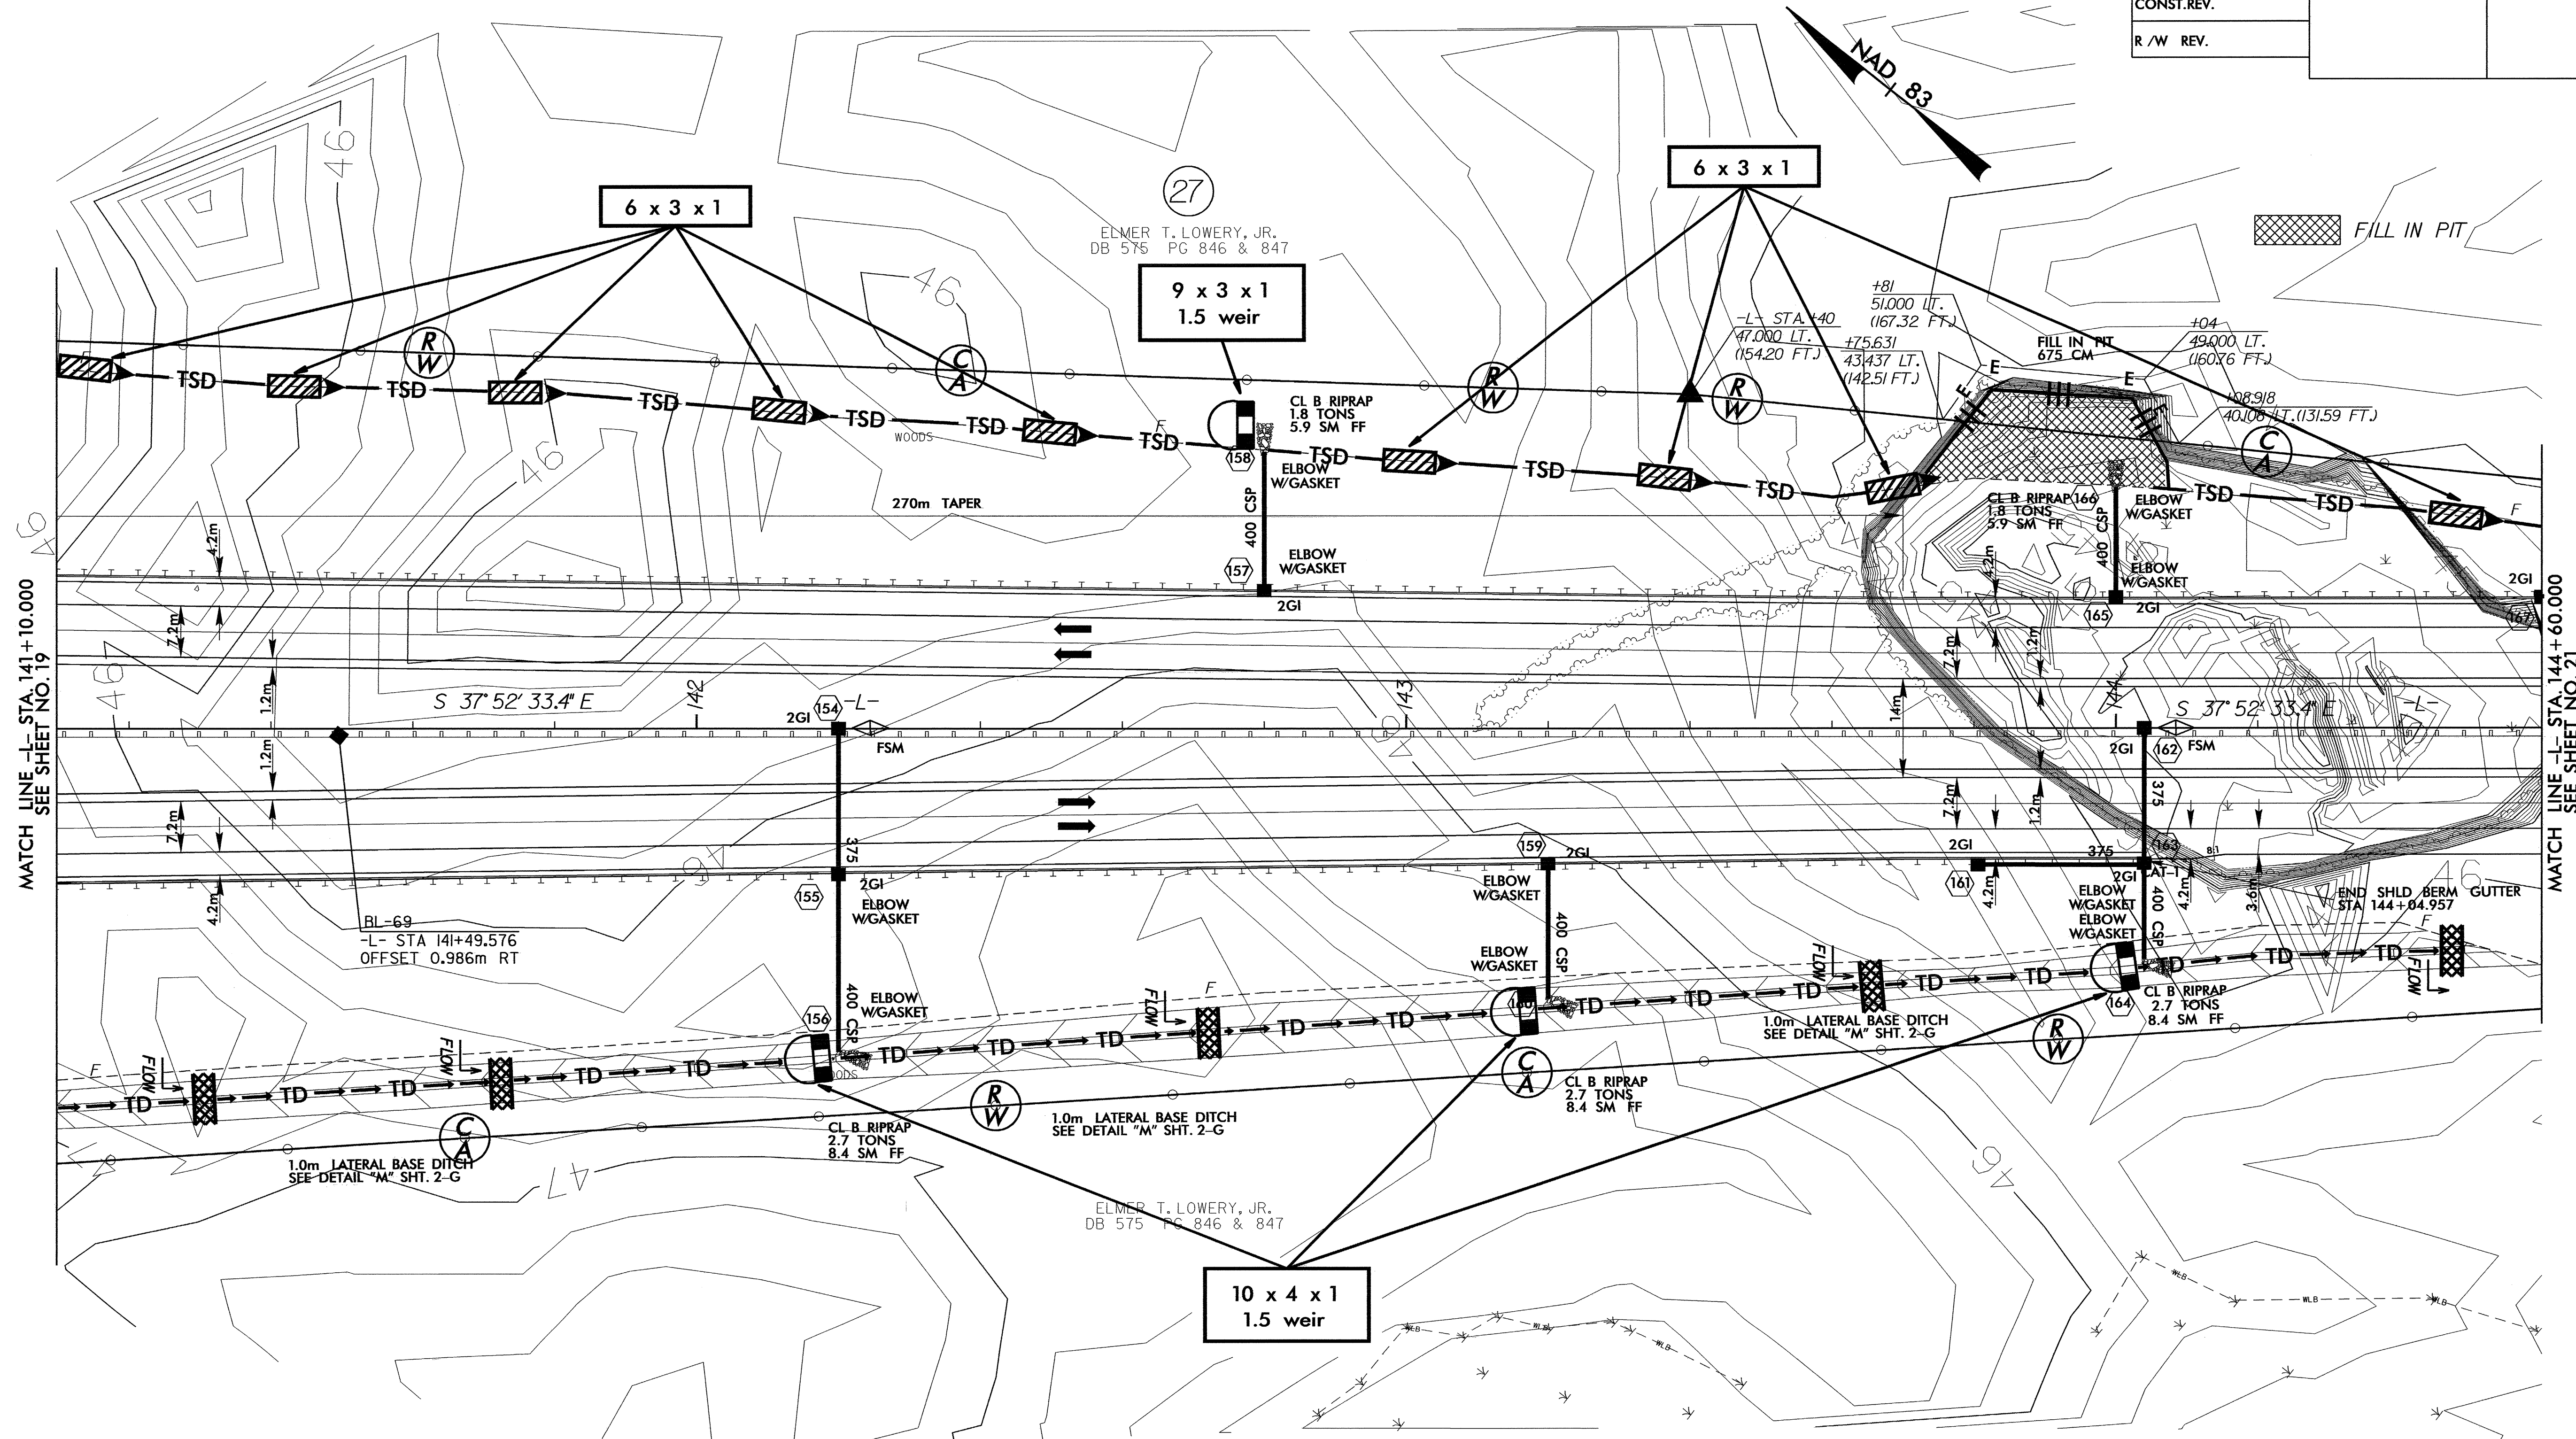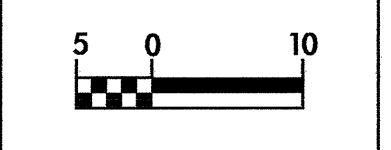

NOTE: FOR PROFILE OF -L-, SEE SHEET NO. 34 & NO. 35