



	PROJECT REFERENCE NO.	SHEET NO.
	R-0513BA	EC-20/CONST.19
ROADWAY DESIGN ENGINEER		HYDRAULICS ENGINEER
CONST. REV.		
R/W REV.		

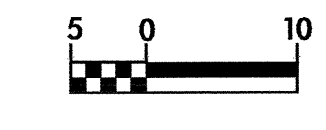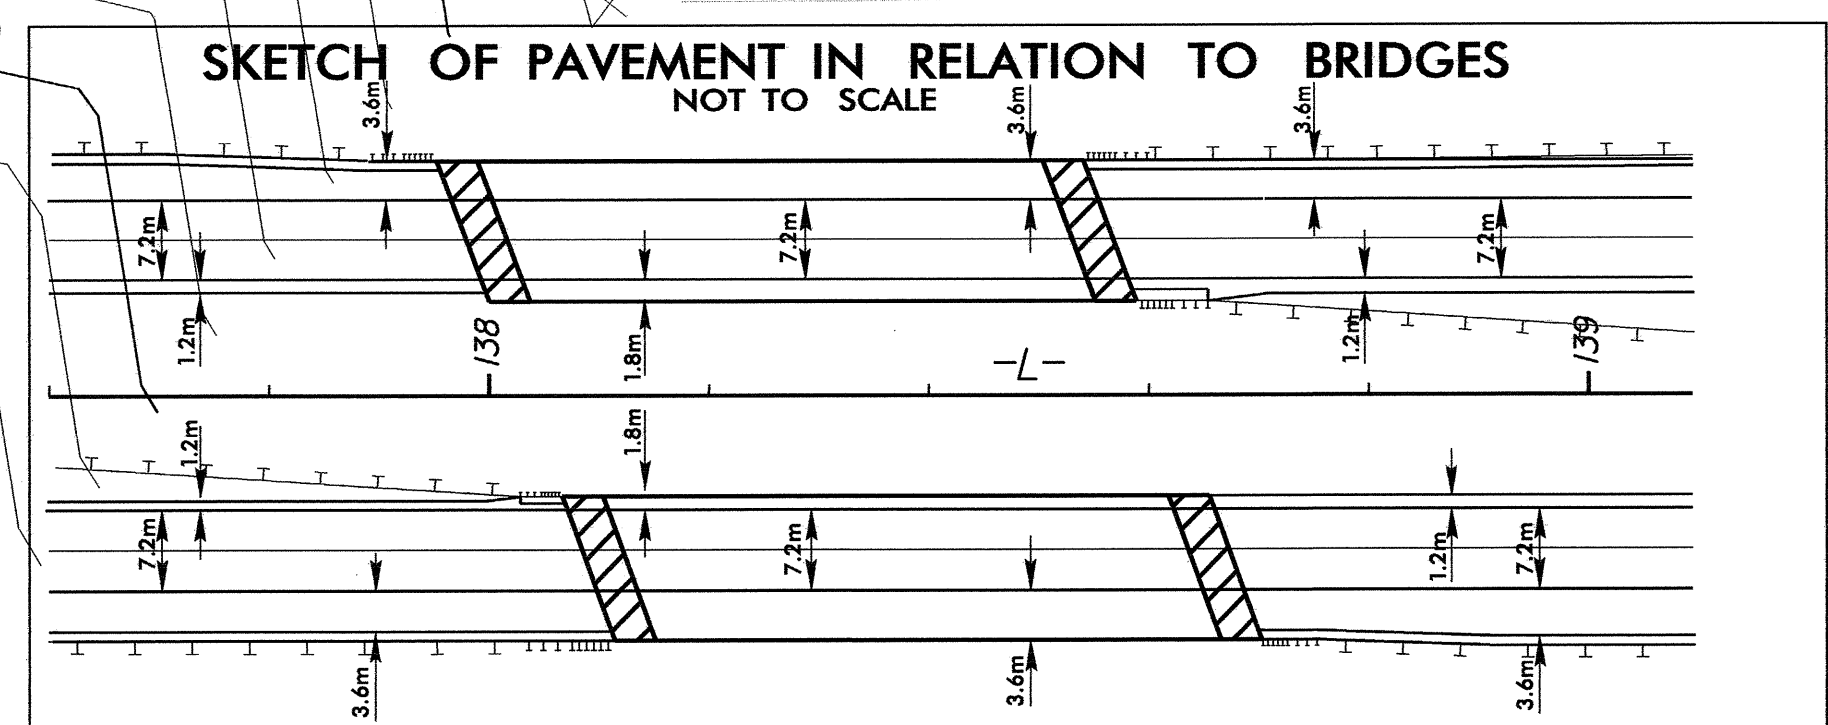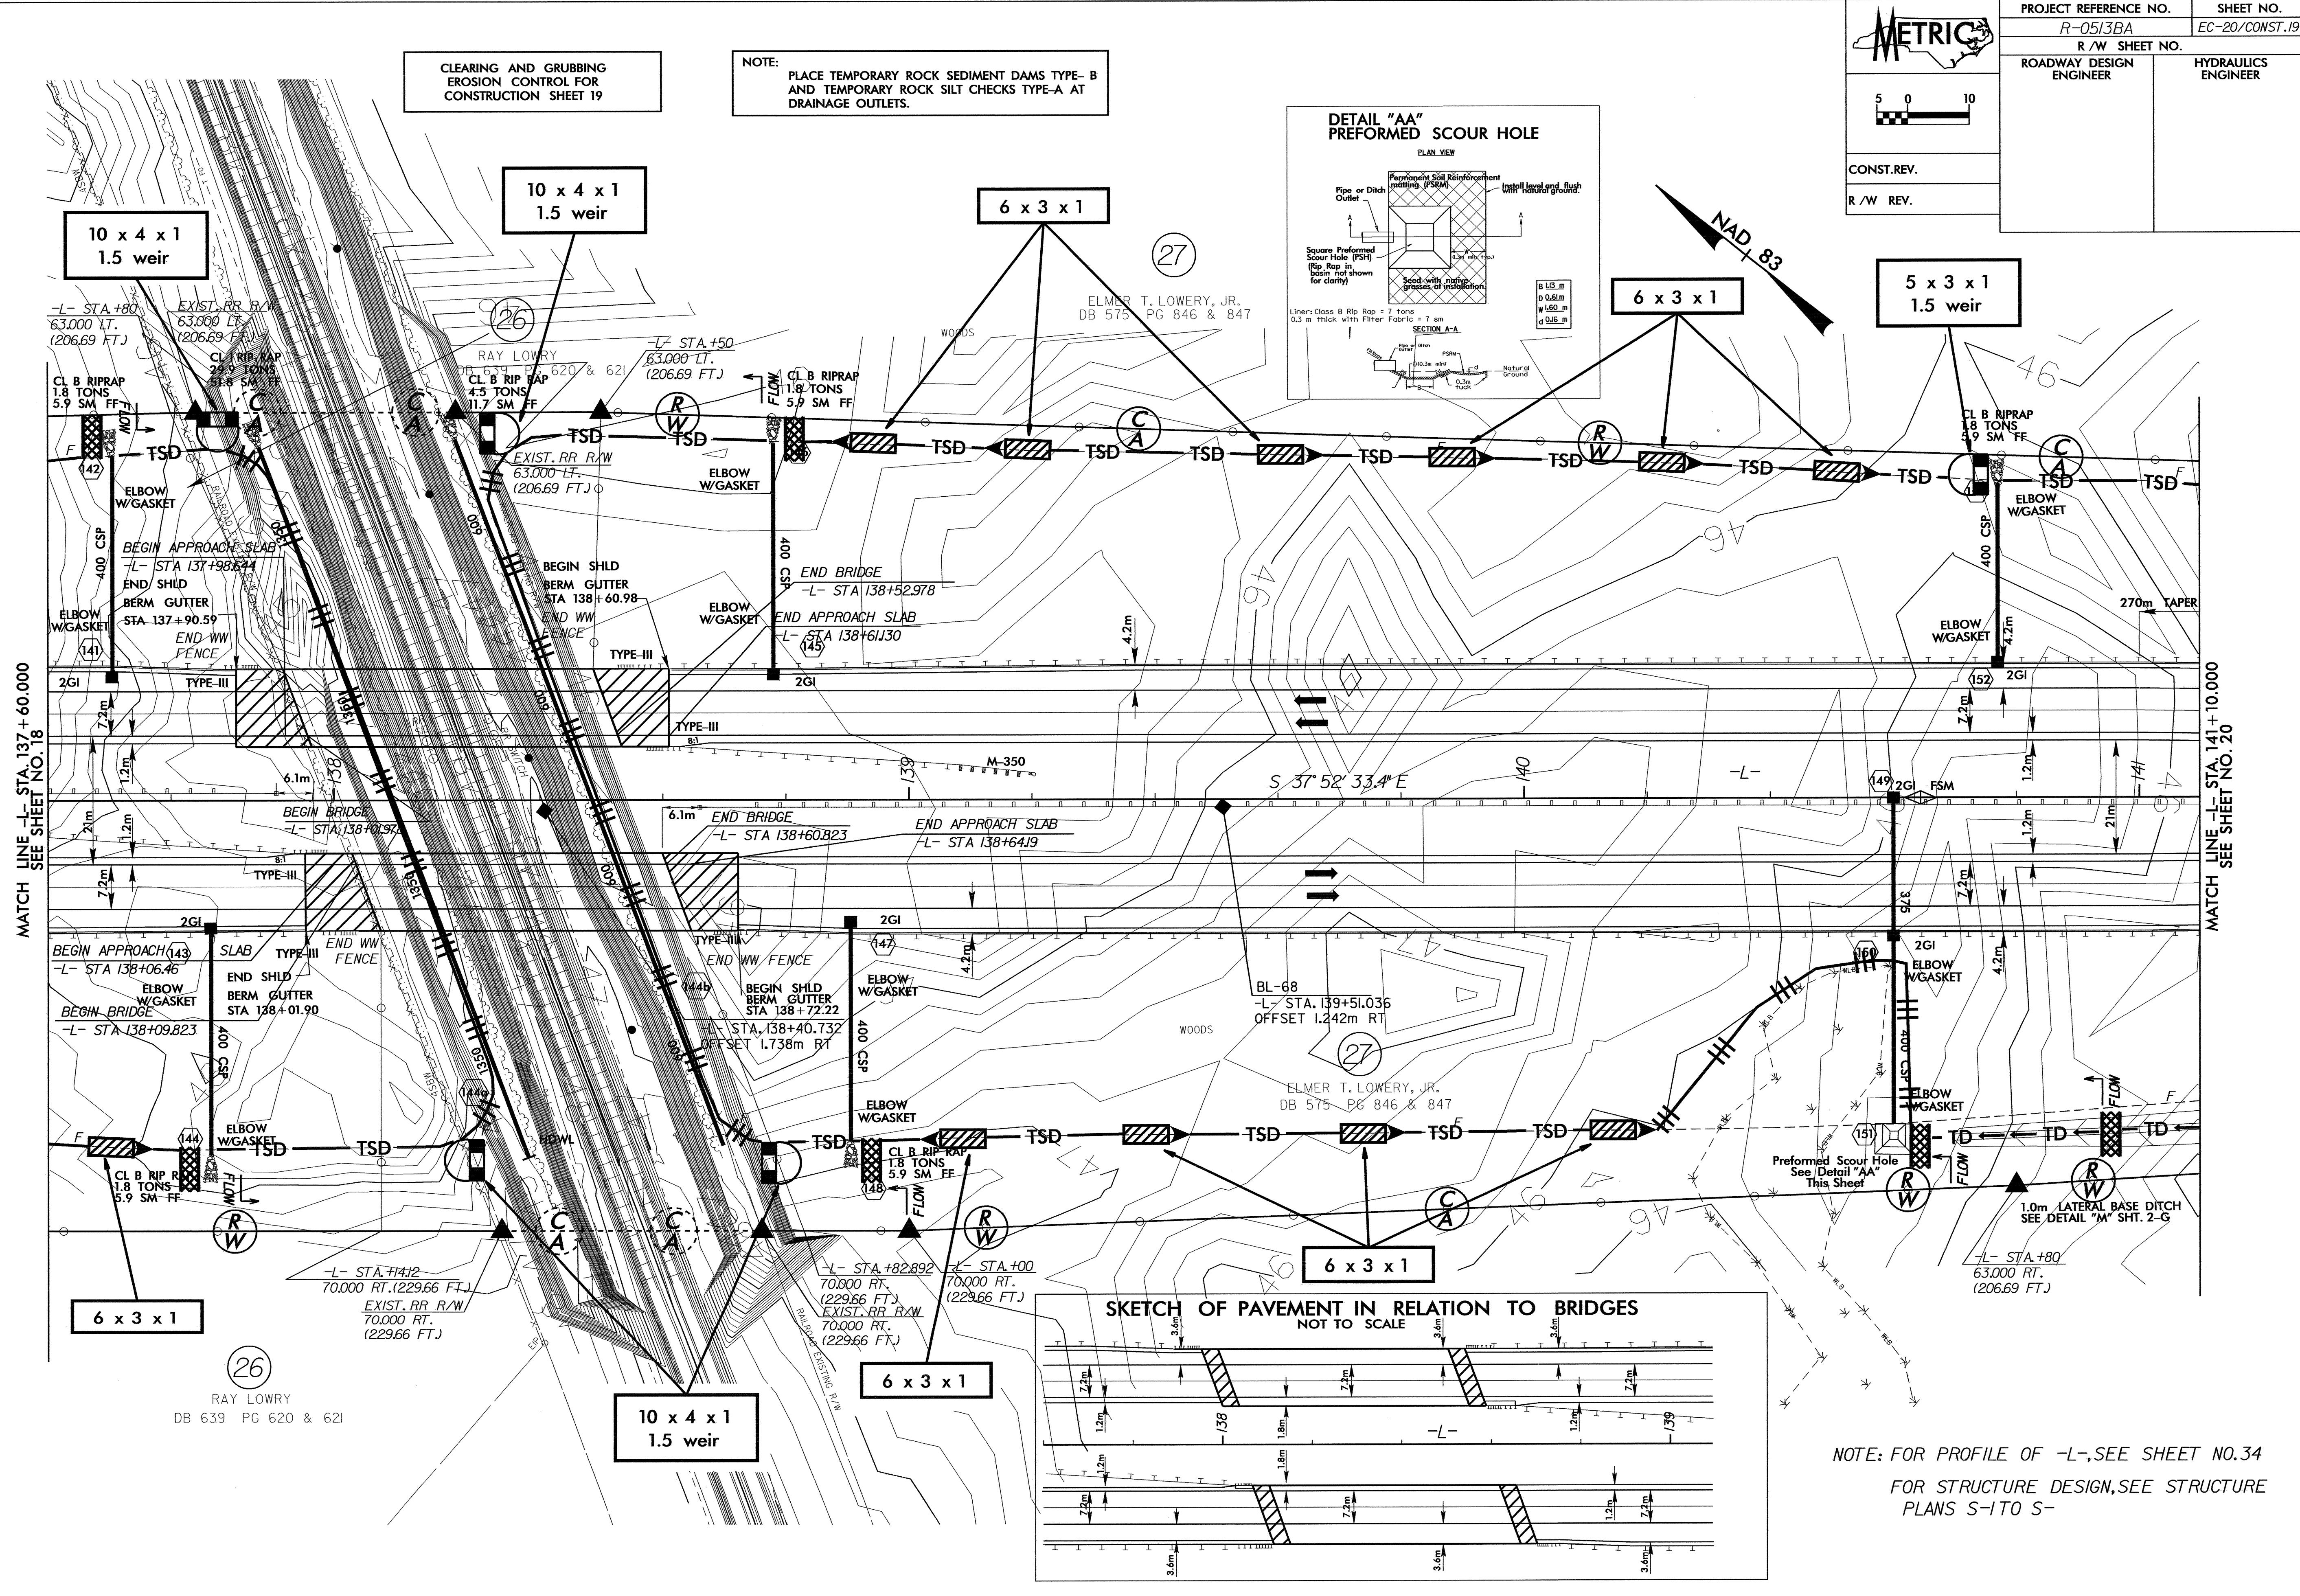

CLEARING AND GRUBBING
EROSION CONTROL FOR
CONSTRUCTION SHEET 19

NOTE:
PLACE TEMPORARY ROCK SEDIMENT DAMS TYPE- B
AND TEMPORARY ROCK SILT CHECKS TYPE-A AT
DRAINAGE OUTLETS.

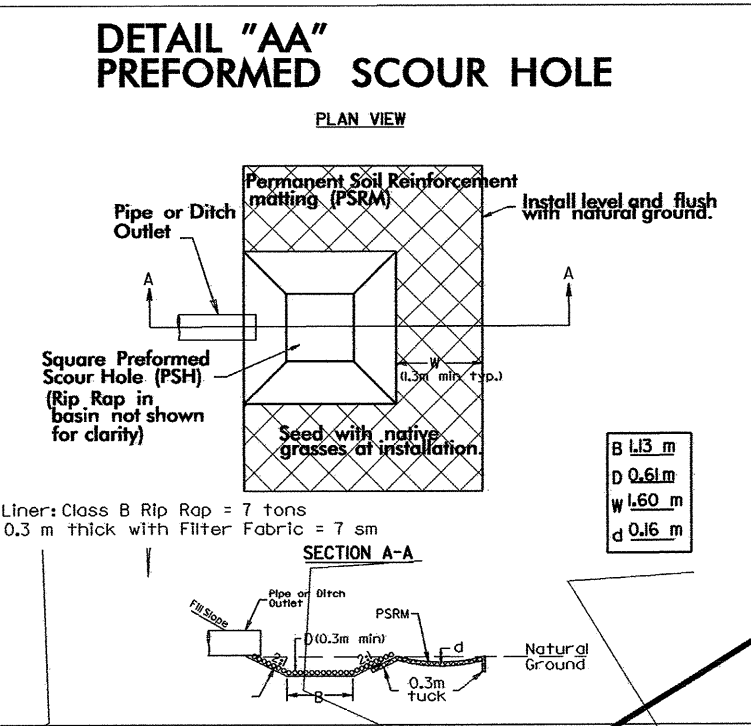

NOTE: FOR PROFILE OF -L-, SEE SHEET NO.34
FOR STRUCTURE DESIGN, SEE STRUCTURE
PLANS S-I TO S-I

MATCH LINE -L- STA. 137+60.000
SEE SHEET NO. 18

MATCH LINE -L- STA. 141+10.000
SEE SHEET NO. 20

8/17/99