

8/17/99  
mbaugstsch AT



CLEARING AND GRUBBING  
EROSION CONTROL FOR  
CONSTRUCTION SHEET 15

NOTE:  
PLACE TEMPORARY ROCK SEDIMENT DAMS TYPE- B  
AND TEMPORARY ROCK SILT CHECKS TYPE-A AT  
DRAINAGE OUTLETS.

**METRIC**

CONST.REV.  
R/W REV. 5/23/03

PROJECT REFERENCE NO. R-0513BA	SHEET NO. EC-16/CONST.15
R/W SHEET NO.	
ROADWAY DESIGN ENGINEER	HYDRAULICS ENGINEER

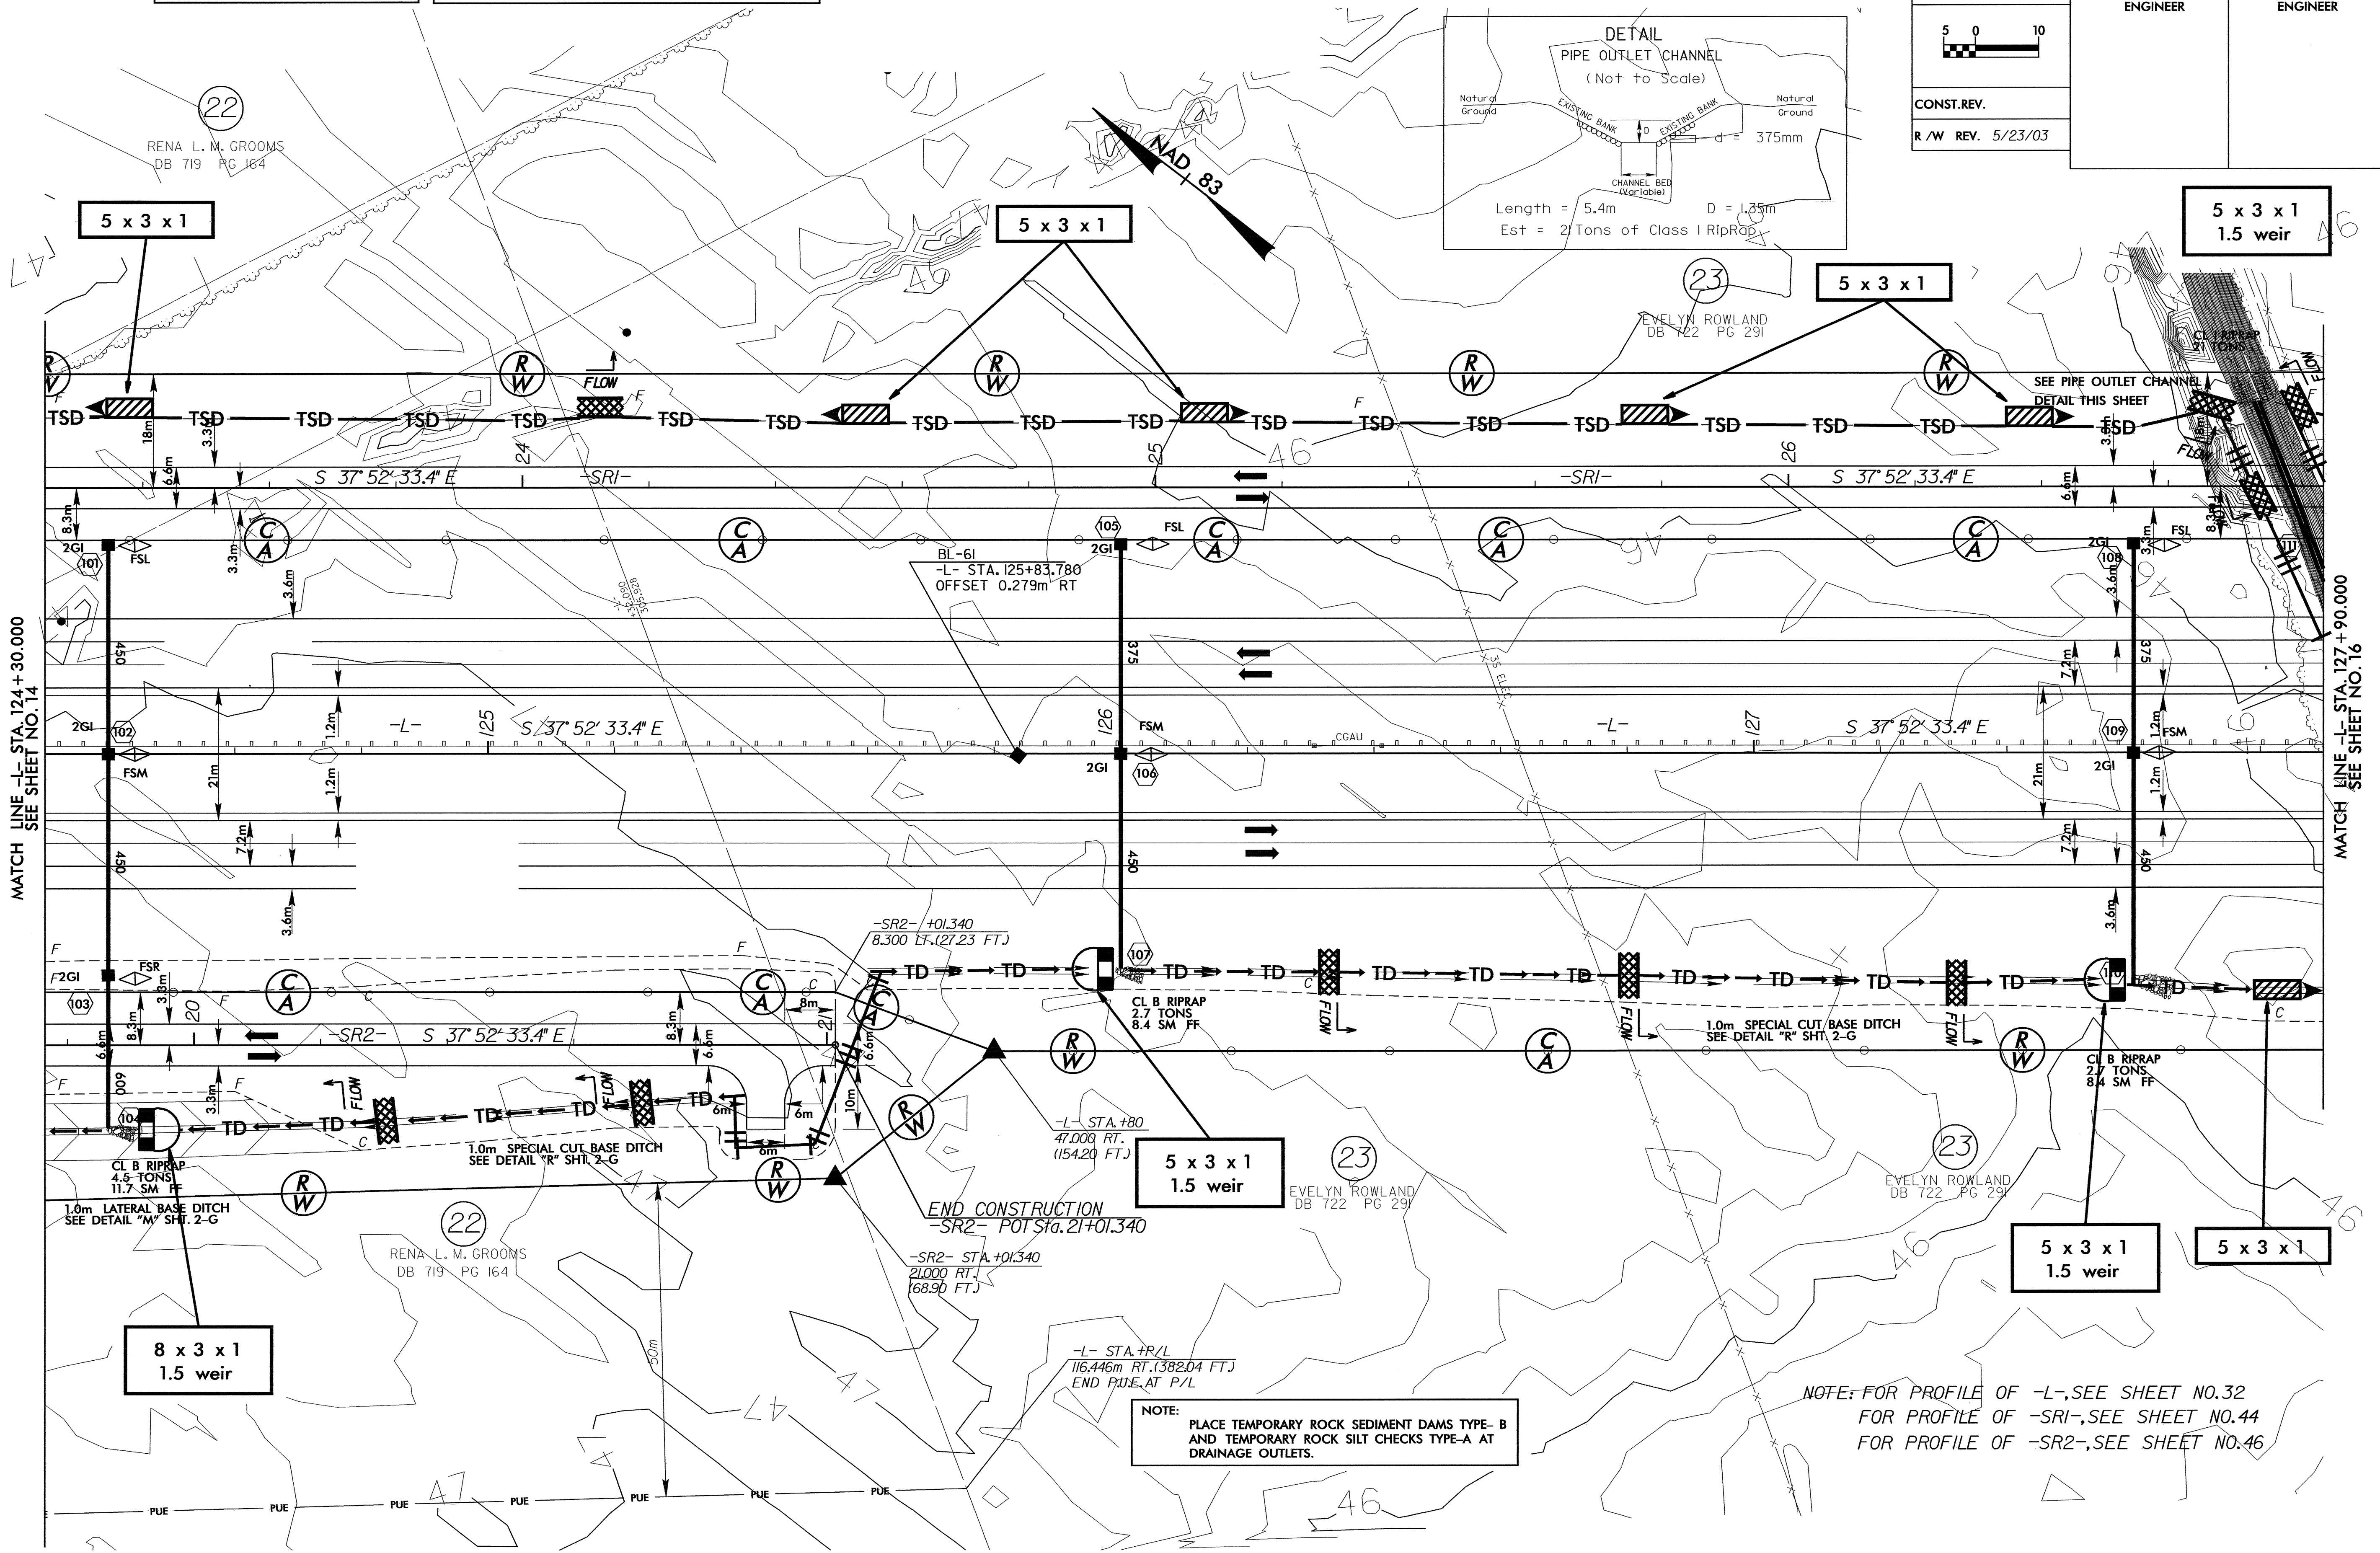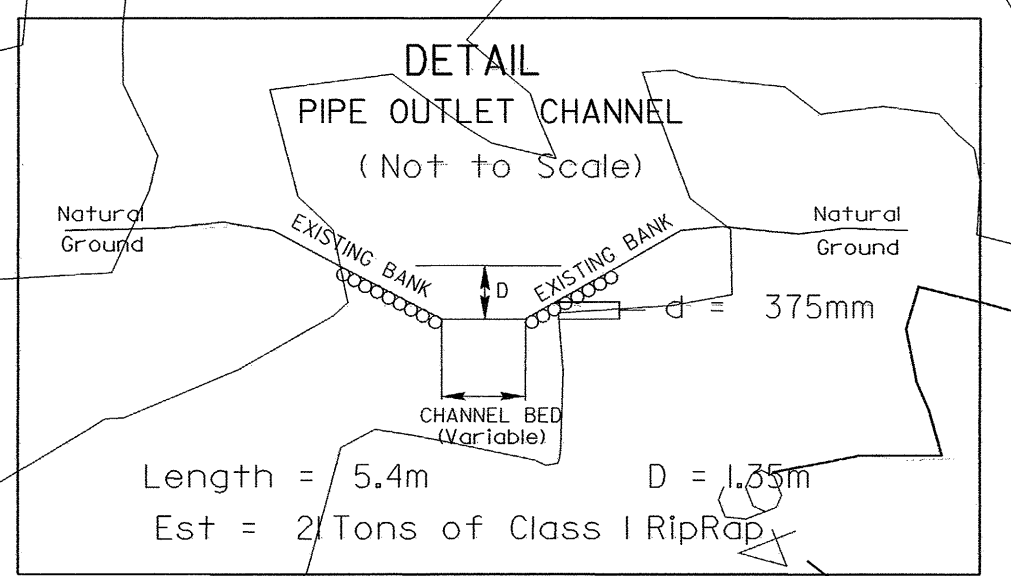

MATCH LINE -L- STA. 124 + 30.000  
SEE SHEET NO. 14

MATCH LINE -L- STA. 127 + 90.000  
SEE SHEET NO. 16

8 x 3 x 1  
1.5 weir

5 x 3 x 1  
1.5 weir

5 x 3 x 1  
1.5 weir

5 x 3 x 1  
1.5 weir

NOTE:  
PLACE TEMPORARY ROCK SEDIMENT DAMS TYPE- B  
AND TEMPORARY ROCK SILT CHECKS TYPE-A AT  
DRAINAGE OUTLETS.

NOTE: FOR PROFILE OF -L-, SEE SHEET NO. 32  
FOR PROFILE OF -SRI-, SEE SHEET NO. 44  
FOR PROFILE OF -SR2-, SEE SHEET NO. 46

END CONSTRUCTION  
-SR2- POT Sta. 21+01.340

-SR2- STA +01.340  
21000 RT.  
168.90 FT.

-L- STA +P/L  
116.446m RT. (382.04 FT.)  
END P.O.E. AT P/L

-SR2- +01.340  
8.500 LF. (27.23 FT.)

CL B RIPRAP  
2.7 TONS  
8.4 SM FF

CL B RIPRAP  
4.5 TONS  
11.7 SM FF

1.0m LATERAL BASE DITCH  
SEE DETAIL "M" SHT. 2-G

1.0m SPECIAL CUT/BASE DITCH  
SEE DETAIL "R" SHT. 2-G

1.0m SPECIAL CUT/BASE DITCH  
SEE DETAIL "R" SHT. 2-G

22  
RENA L. M. GROOMS  
DB 719 PG 164

23  
EVELYN ROWLAND  
DB 722 PG 291

23  
EVELYN ROWLAND  
DB 722 PG 291

23  
EVELYN ROWLAND  
DB 722 PG 291

END CONSTRUCTION  
-SR2- POT Sta. 21+01.340