



8/17/20

CLEARING AND GRUBBING
EROSION CONTROL FOR
CONSTRUCTION SHEET 12

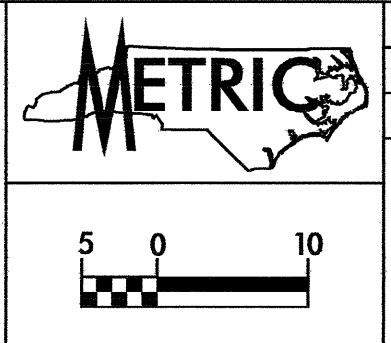

PROJECT REFERENCE NO. R-0513BA	SHEET NO. EC-12/CONST.12
R/W SHEET NO.	HYDRAULICS ENGINEER
ROADWAY DESIGN ENGINEER	
CONST.REV.	
R/W REV.	

NOTE: PLACE TEMPORARY ROCK SEDIMENT DAMS TYPE-B AND TEMPORARY ROCK SILT CHECKS TYPE-A AT DRAINAGE OUTLETS.

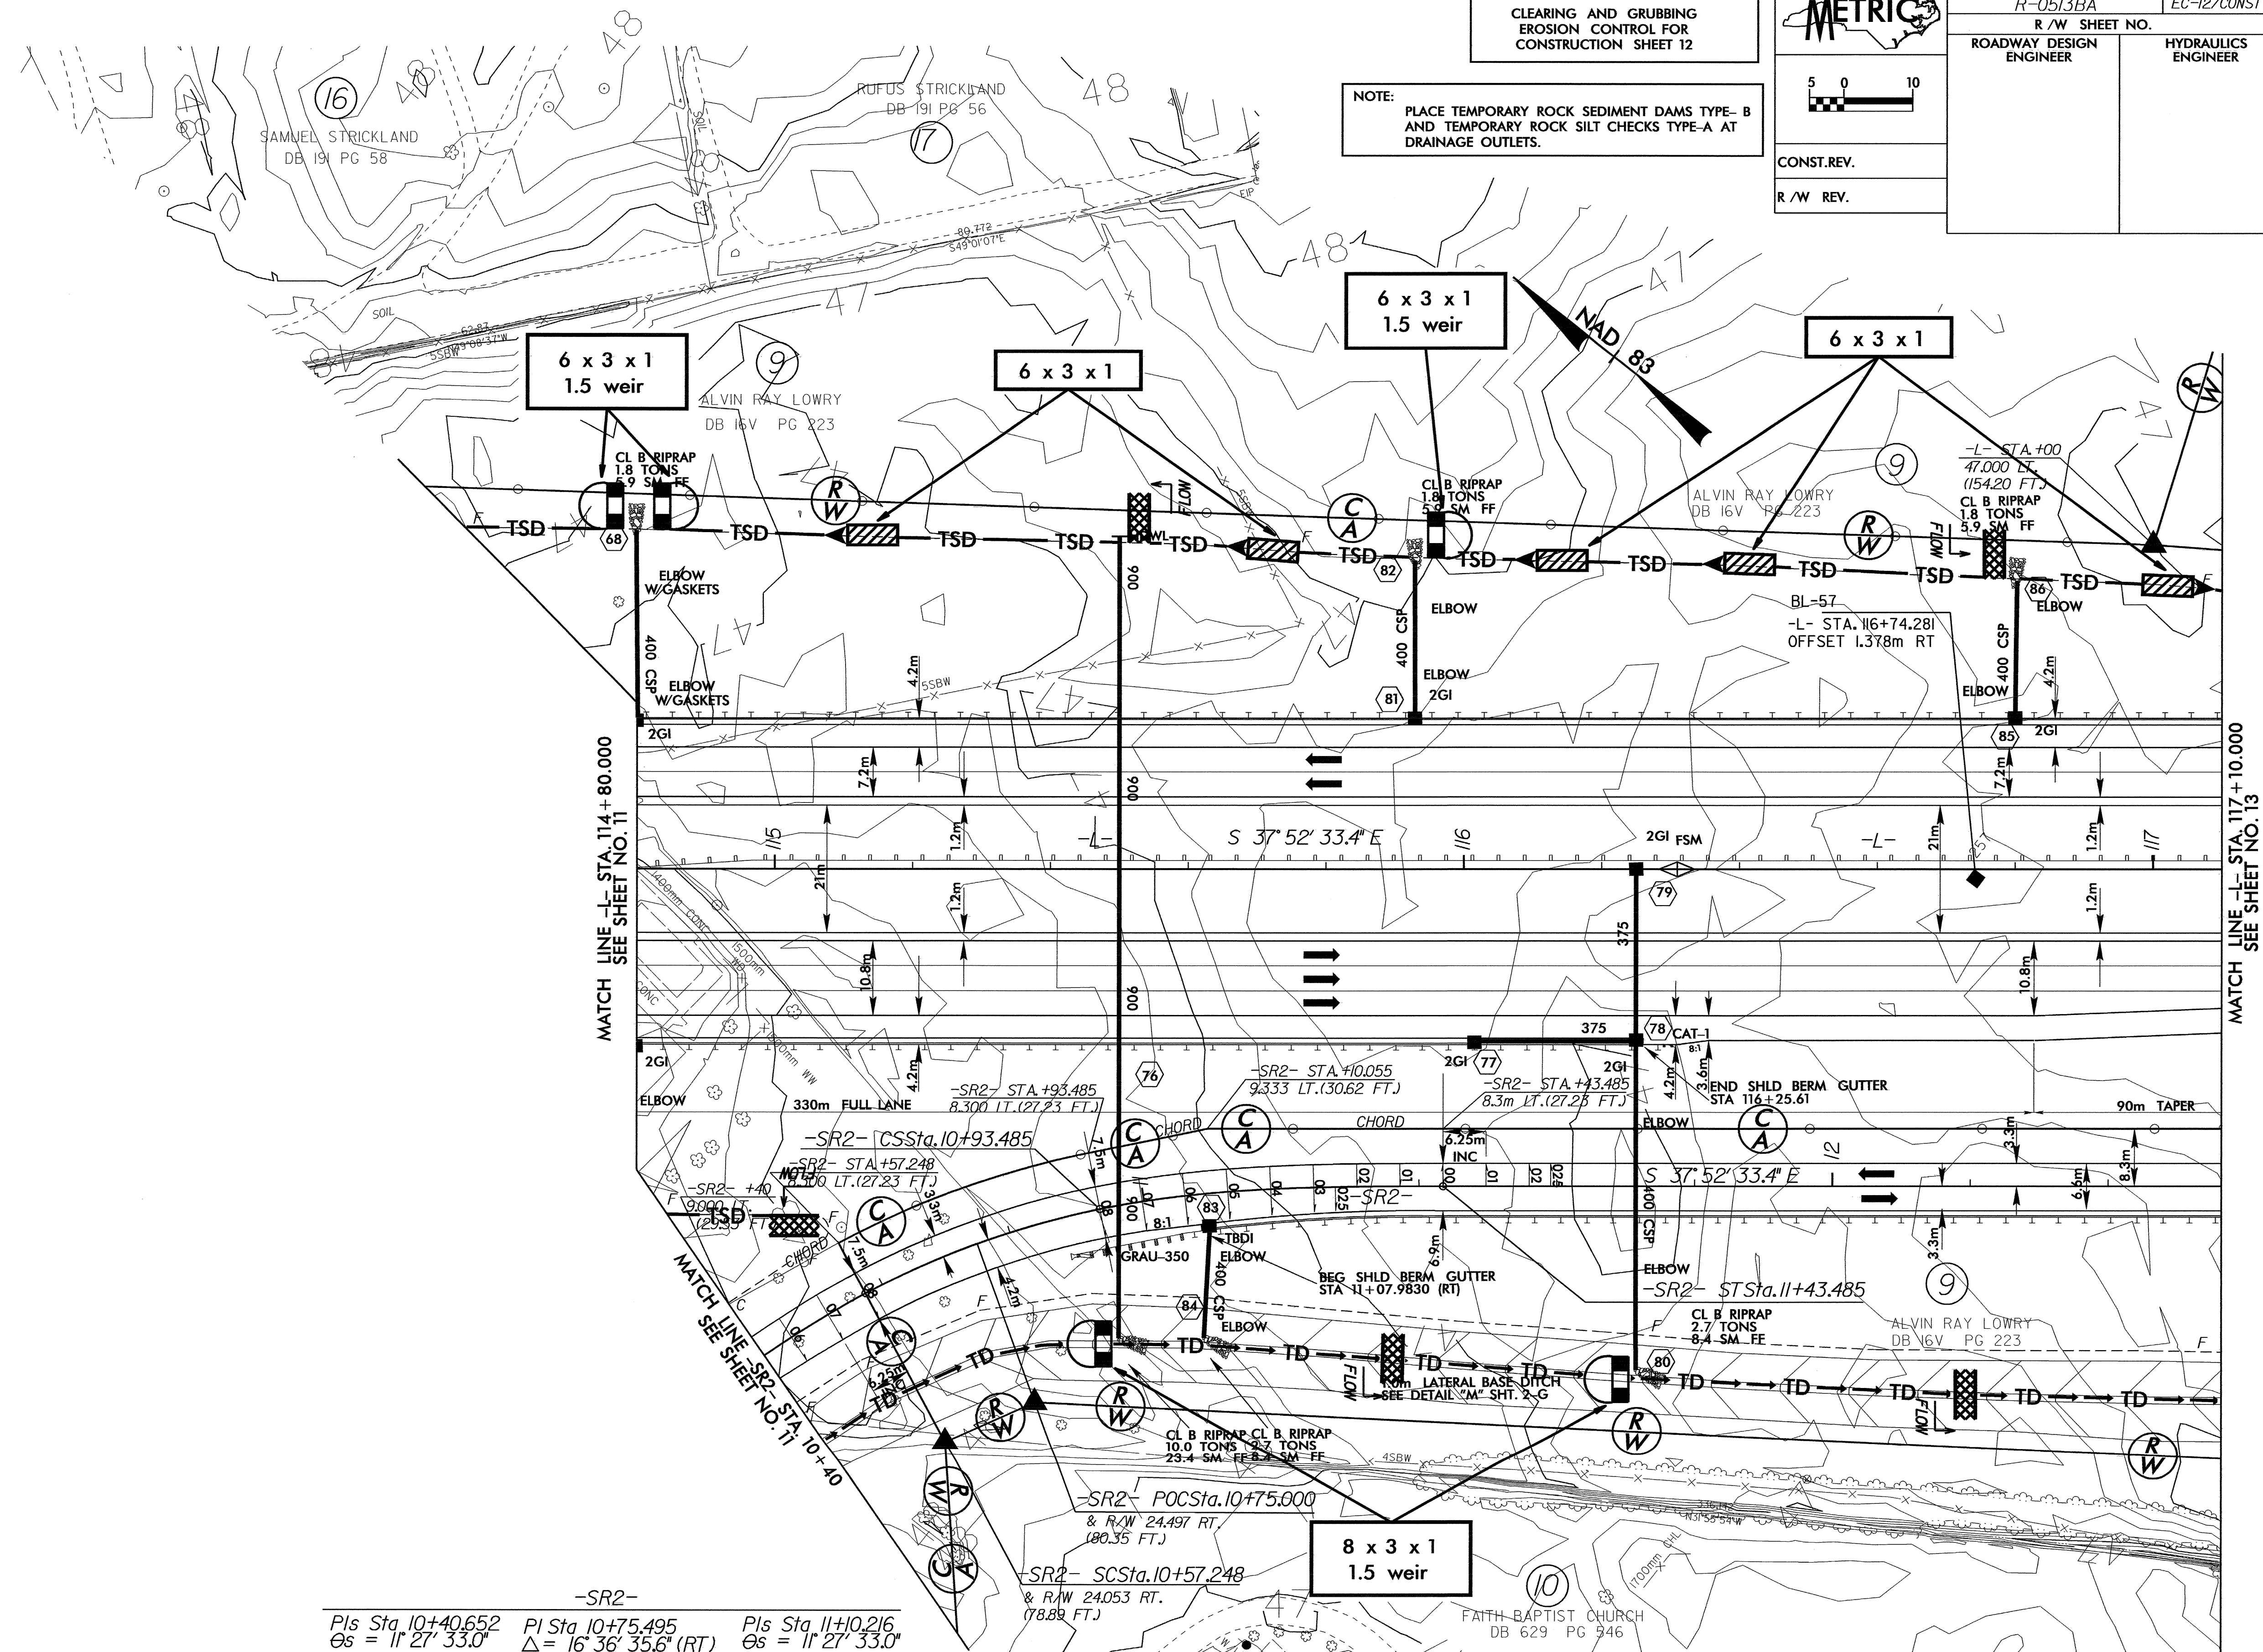

MATCH LINE -L- STA. 114+80.000
SEE SHEET NO. 11

MATCH LINE -L- STA. 117+10.000
SEE SHEET NO. 13

MATCH LINE -SR2- STA. 10+40
SEE SHEET NO. 11

-SR2-		
Pls Sta 10+40.652	Pl Sta 10+75.495	Pls Sta 11+10.216
Os = 1° 27' 33.0"	Δ = 16° 36' 35.6" (RT)	Os = 1° 27' 33.0"
Ls = 50.000	L = 36.237	Ls = 50.000
LT = 33.403	T = 18.247	LT = 33.403
ST = 16.730	R = 125.000	ST = 16.730
	SE = 0.08	

NOTE: FOR PROFILE OF -L-, SEE SHEET NO. 31
FOR PROFILE OF -SR2-, SEE SHEET NO. 45