


8/07/98

CLEARING AND GRUBBING
EROSION CONTROL FOR
CONSTRUCTION SHEET 8

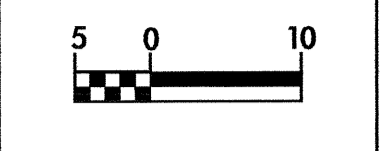

PROJECT REFERENCE NO. R-0513BA	SHEET NO. EC-7/CONST.8
R/W SHEET NO.	HYDRAULICS ENGINEER
ROADWAY DESIGN ENGINEER	
CONST. REV.	
R/W REV.	



NOTE:
PLACE TEMPORARY ROCK SEDIMENT DAMS TYPE-B
AND TEMPORARY ROCK SILT CHECKS TYPE-A AT
DRAINAGE OUTLETS.

8 x 3 x 1
1.5 weir

NOTE: USE FABRIC FOR SOIL STABILIZATION IN LIEU OF UNDERCUT AT
-L- STA. 101+70 TO 103+70; PLACE ON NATURAL GROUND TO
A DISTANCE OF 0.6m BEYOND EDGE OF PROP. PAVEMENT.
QUANTITY = 5280 SM

BL-50
-L- STA. 101+28.089
OFFSET 60.512m LT

8 x 3 x 1
1.5 weir

BL-49
-L- STA. 99+23.420
OFFSET 60.048m LT


CORA S. OXENDINE
DB 885 PG 461

CLARENCE E. OXENDINE
DB 17N PG 212
DB 16B PG 159

LAYTON RANSOM
DB 18P PG 194

MATCH LINE -L- STA. 98+90
SEE SHEET NO. 7

MATCH LINE -L- STA. 102+50
SEE SHEET NO. 9

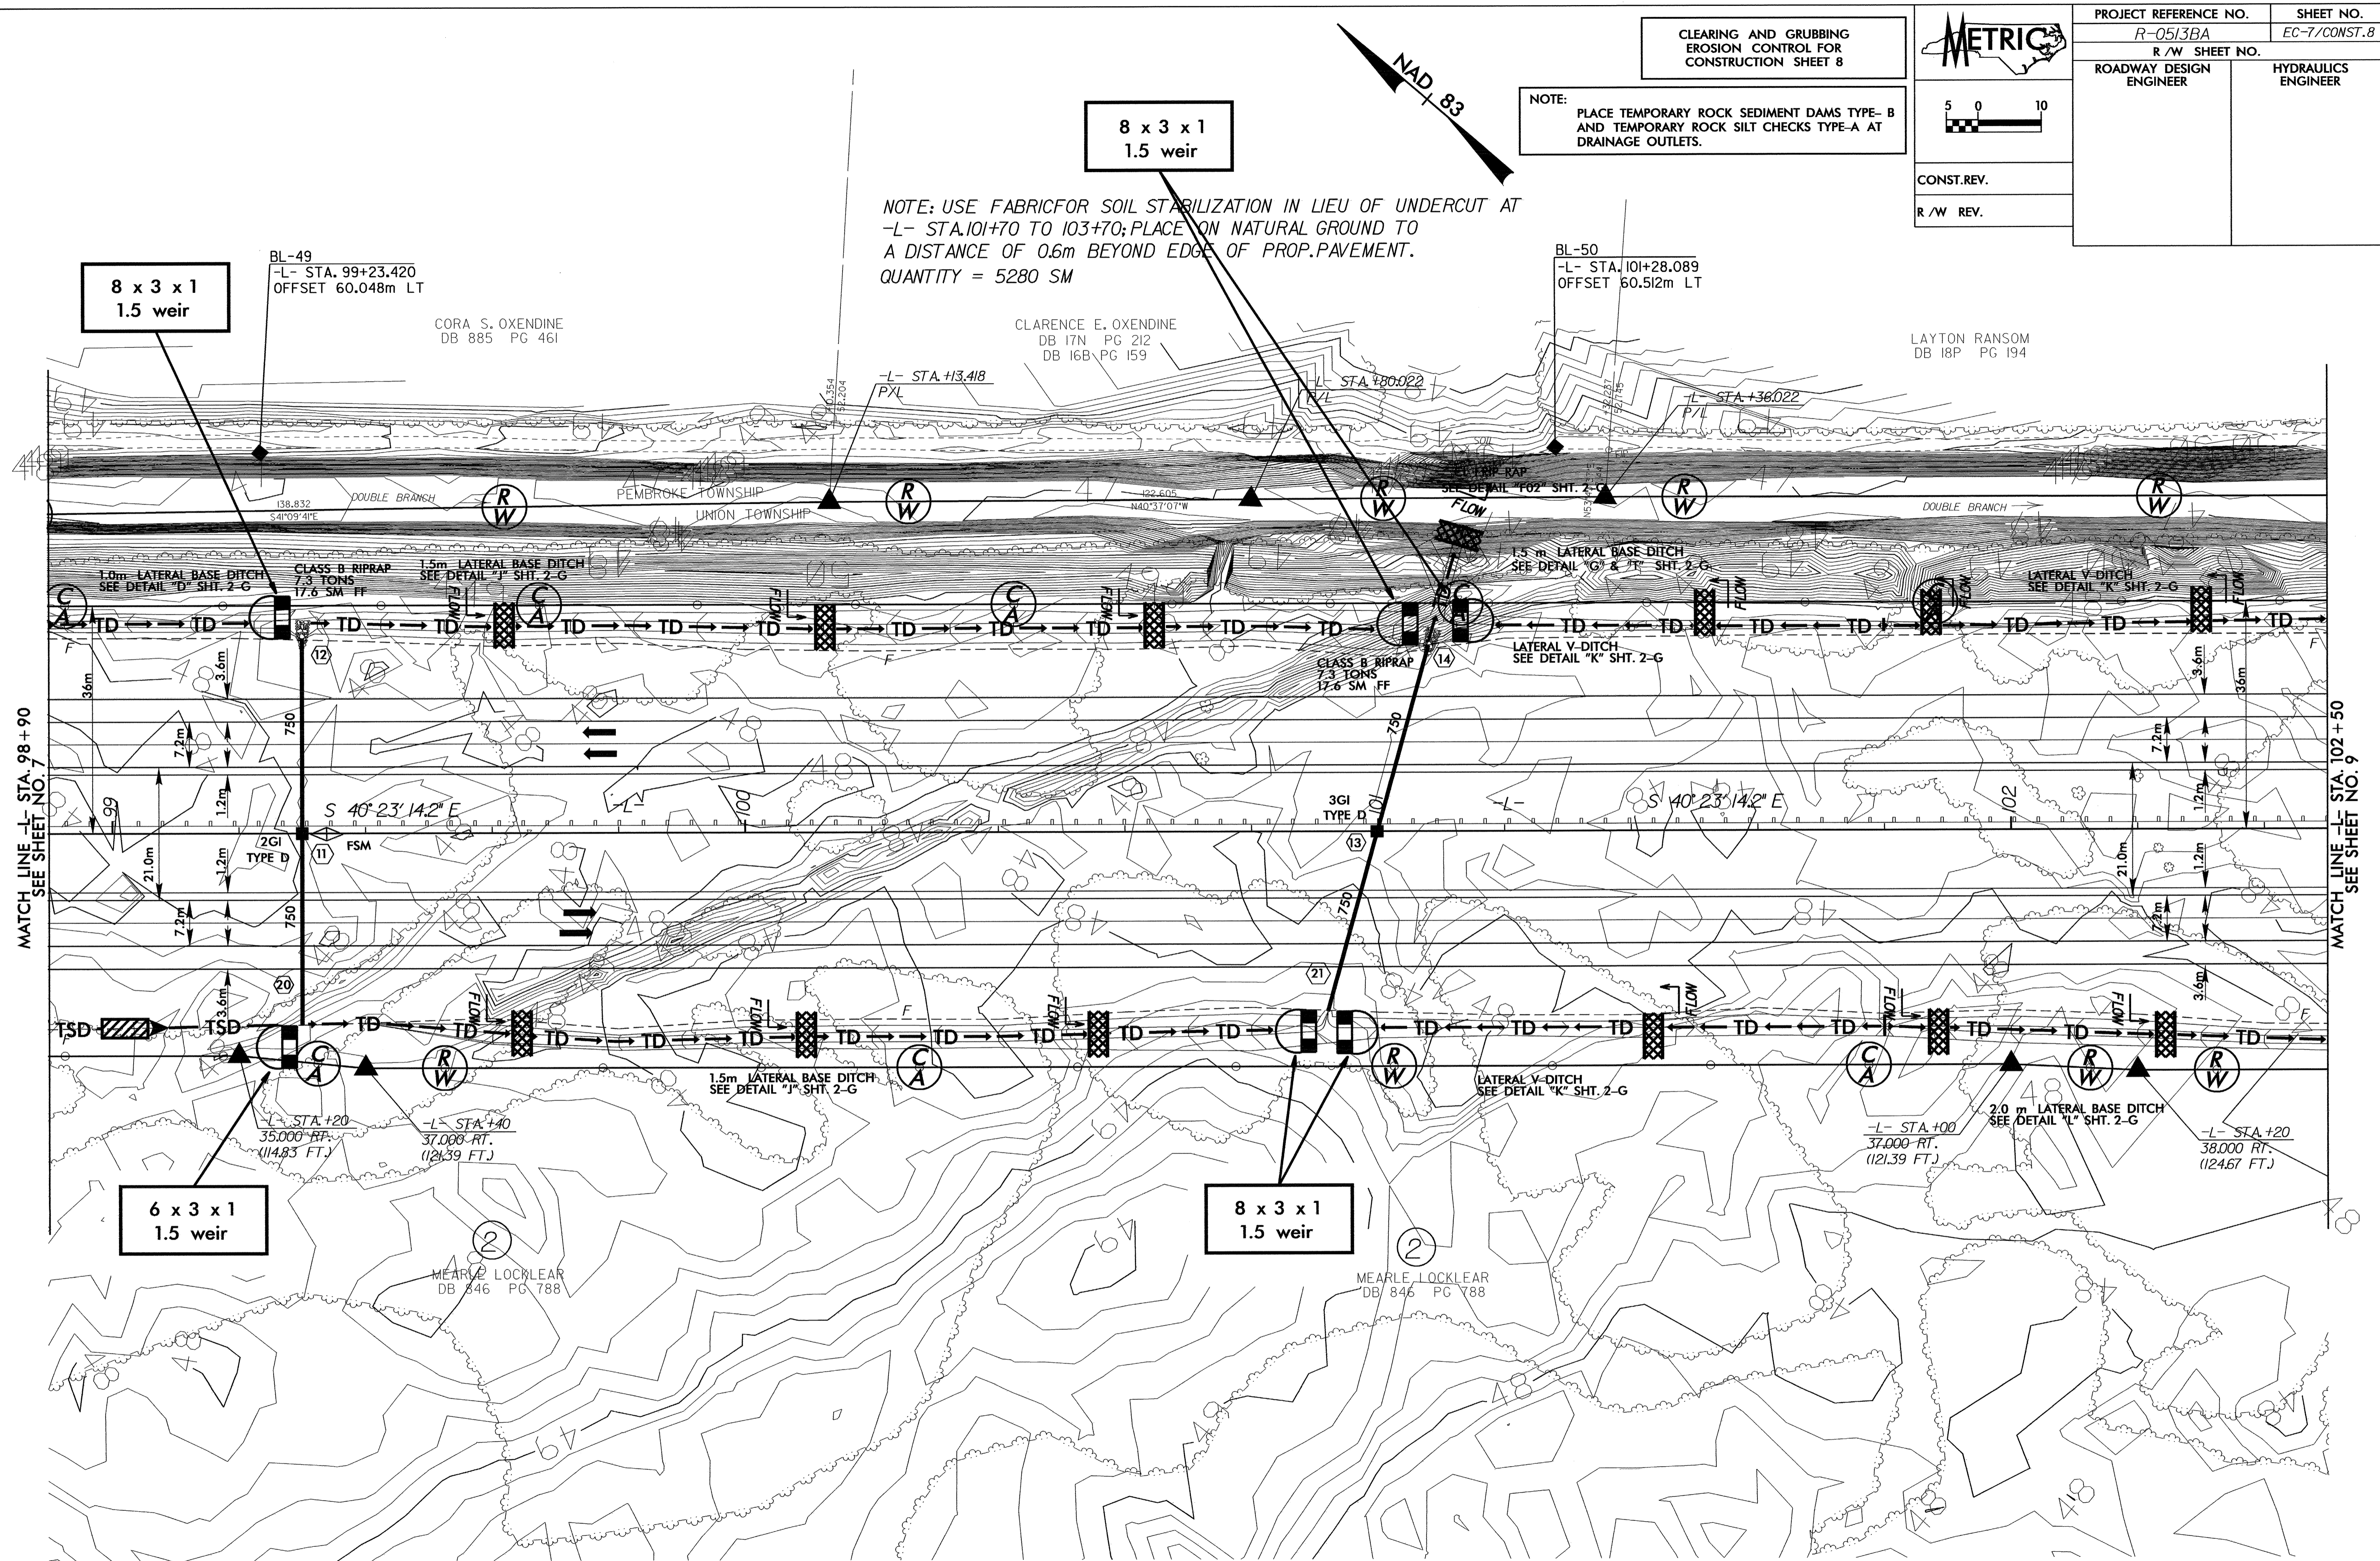

NOTE: FOR PROFILE OF -L-, SEE SHEET NO. 28 & NO. 29