
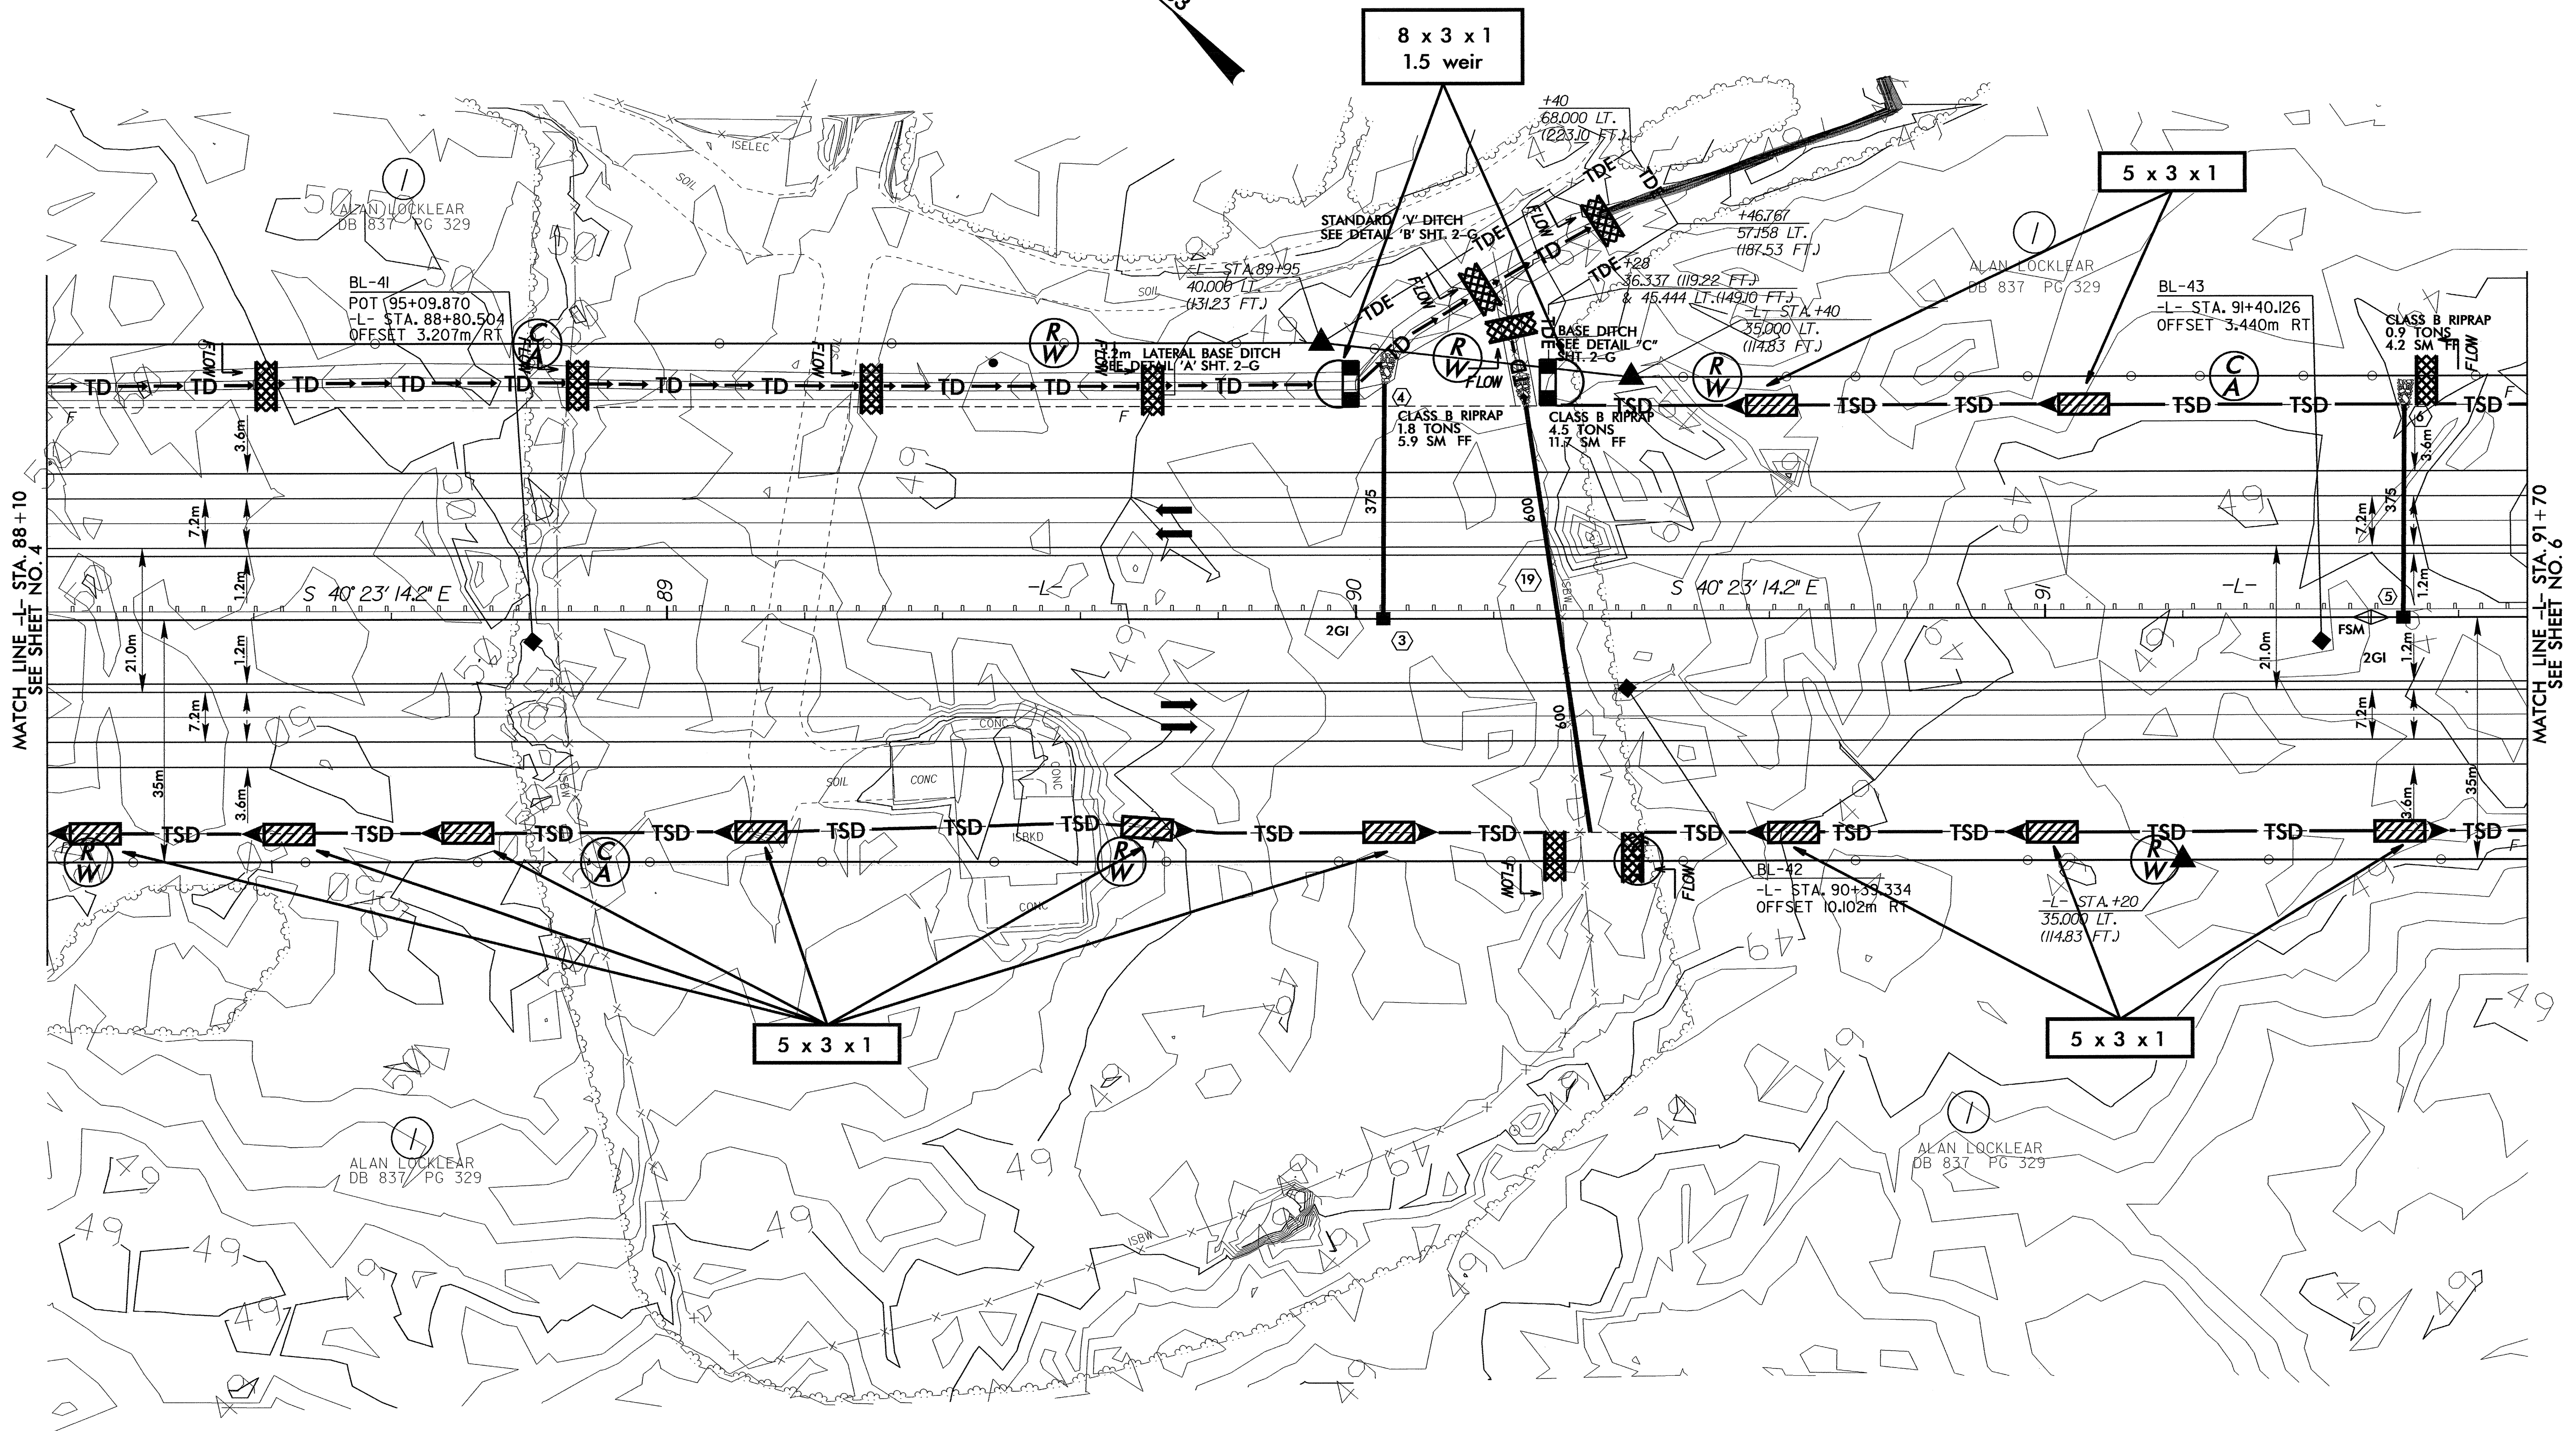
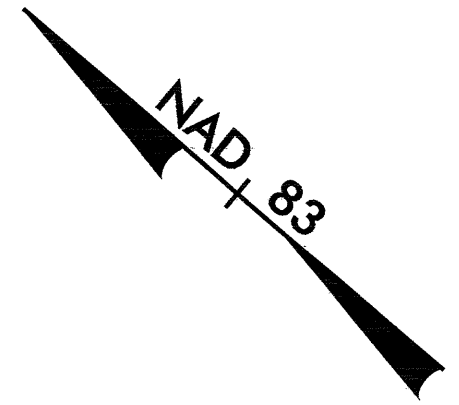


8/17/93
30-SEP-2004 15:51 R:\0513BA\proj\0513ba05.mxd
m:\gtagach

CLEARING AND GRUBBING
EROSION CONTROL FOR
CONSTRUCTION SHEET 5

PROJECT REFERENCE NO. R-0513BA		SHEET NO. EC-4/CONST.5	
R/W SHEET NO.			
ROADWAY DESIGN ENGINEER		HYDRAULICS ENGINEER	
CONST.REV.			
R/W REV.			

NOTE:
PLACE TEMPORARY ROCK SEDIMENT DAMS TYPE- B
AND TEMPORARY ROCK SILT CHECKS TYPE-A AT
DRAINAGE OUTLETS.

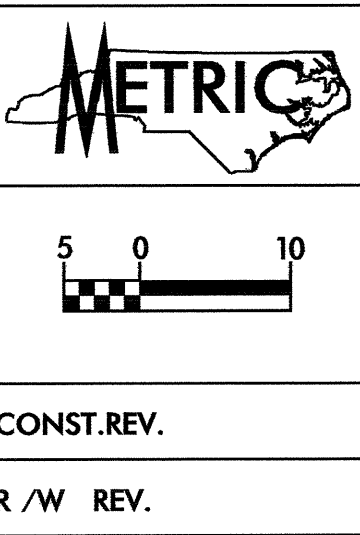

MATCH LINE -L- STA. 88+10
SEE SHEET NO. 4

MATCH LINE -L- STA. 91+70
SEE SHEET NO. 6

NOTE: FOR PROFILE OF -L-, SEE SHEET NO. 27