


PLAN OF SPAN A-B

BARRIER RAIL NOT SHOWN FOR CLARITY
 DECK DRAINS NOT SHOWN, FOR DECK DRAIN LOCATION AND DETAILS, SEE "SUPERSTRUCTURE DECK DRAIN DETAILS" SHEET.
 INTERMEDIATE DIAPHRAGMS NOT SHOWN IN PLAN OF SPAN A-B.
 THE #4J1 BARS ARE TO BE PLACED AS SPECIFIED ON THE "EXPANSION JOINT DETAIL" SHEET.

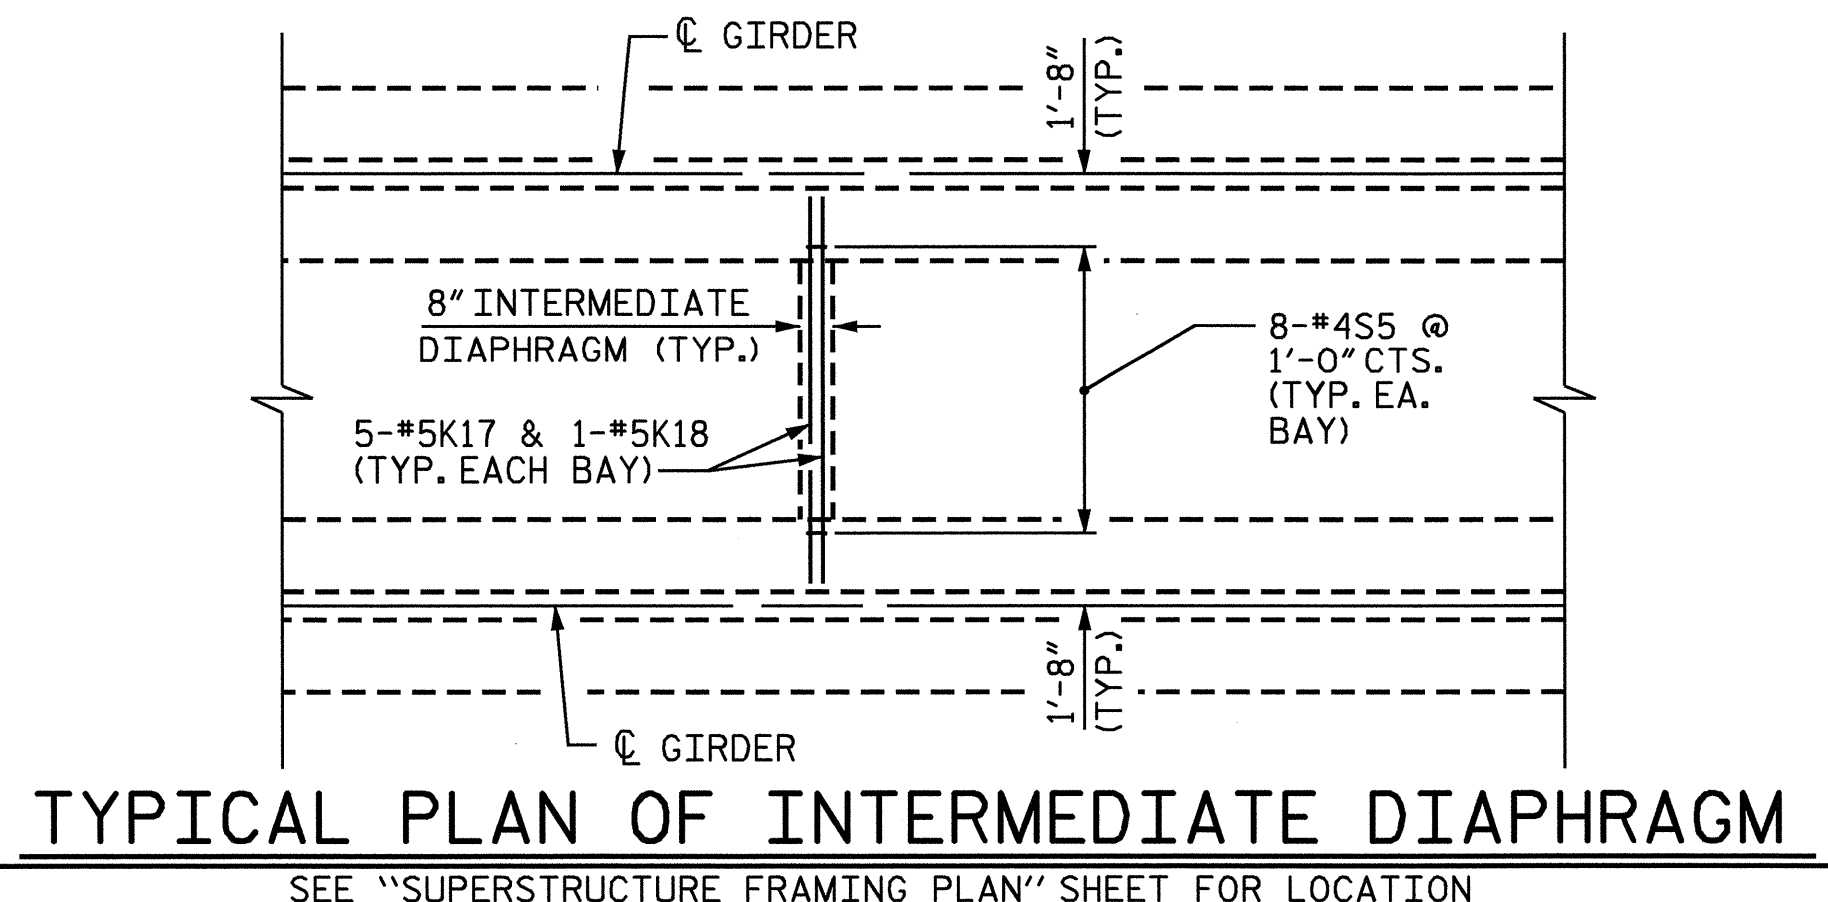

TYPICAL PLAN OF INTERMEDIATE DIAPHRAGM
 SEE "SUPERSTRUCTURE FRAMING PLAN" SHEET FOR LOCATION

PROJECT NO. I-4025A
YADKIN - SURRY COUNTY
 STATION: 28+95.00 -SBL-


SHEET 1 OF 4

STATE OF NORTH CAROLINA
 DEPARTMENT OF TRANSPORTATION
 RALEIGH

**SUPERSTRUCTURE
 PLAN OF SPANS
 STAGE II & CLOSURE
 POUR**

REVISIONS				SHEET NO.
NO.	BY:	DATE:	NO.	DATE:
1			3	
2			4	

TOTAL SHEETS: 72

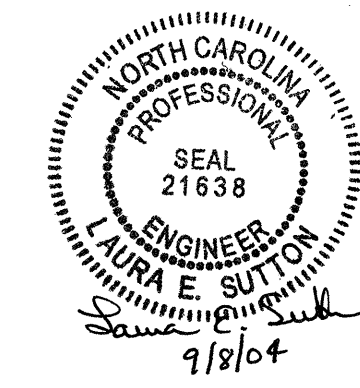

DRAWN BY: T.A. WALTER DATE: 4/21/04
 CHECKED BY: M.A. ALLEN DATE: 7/8/04