
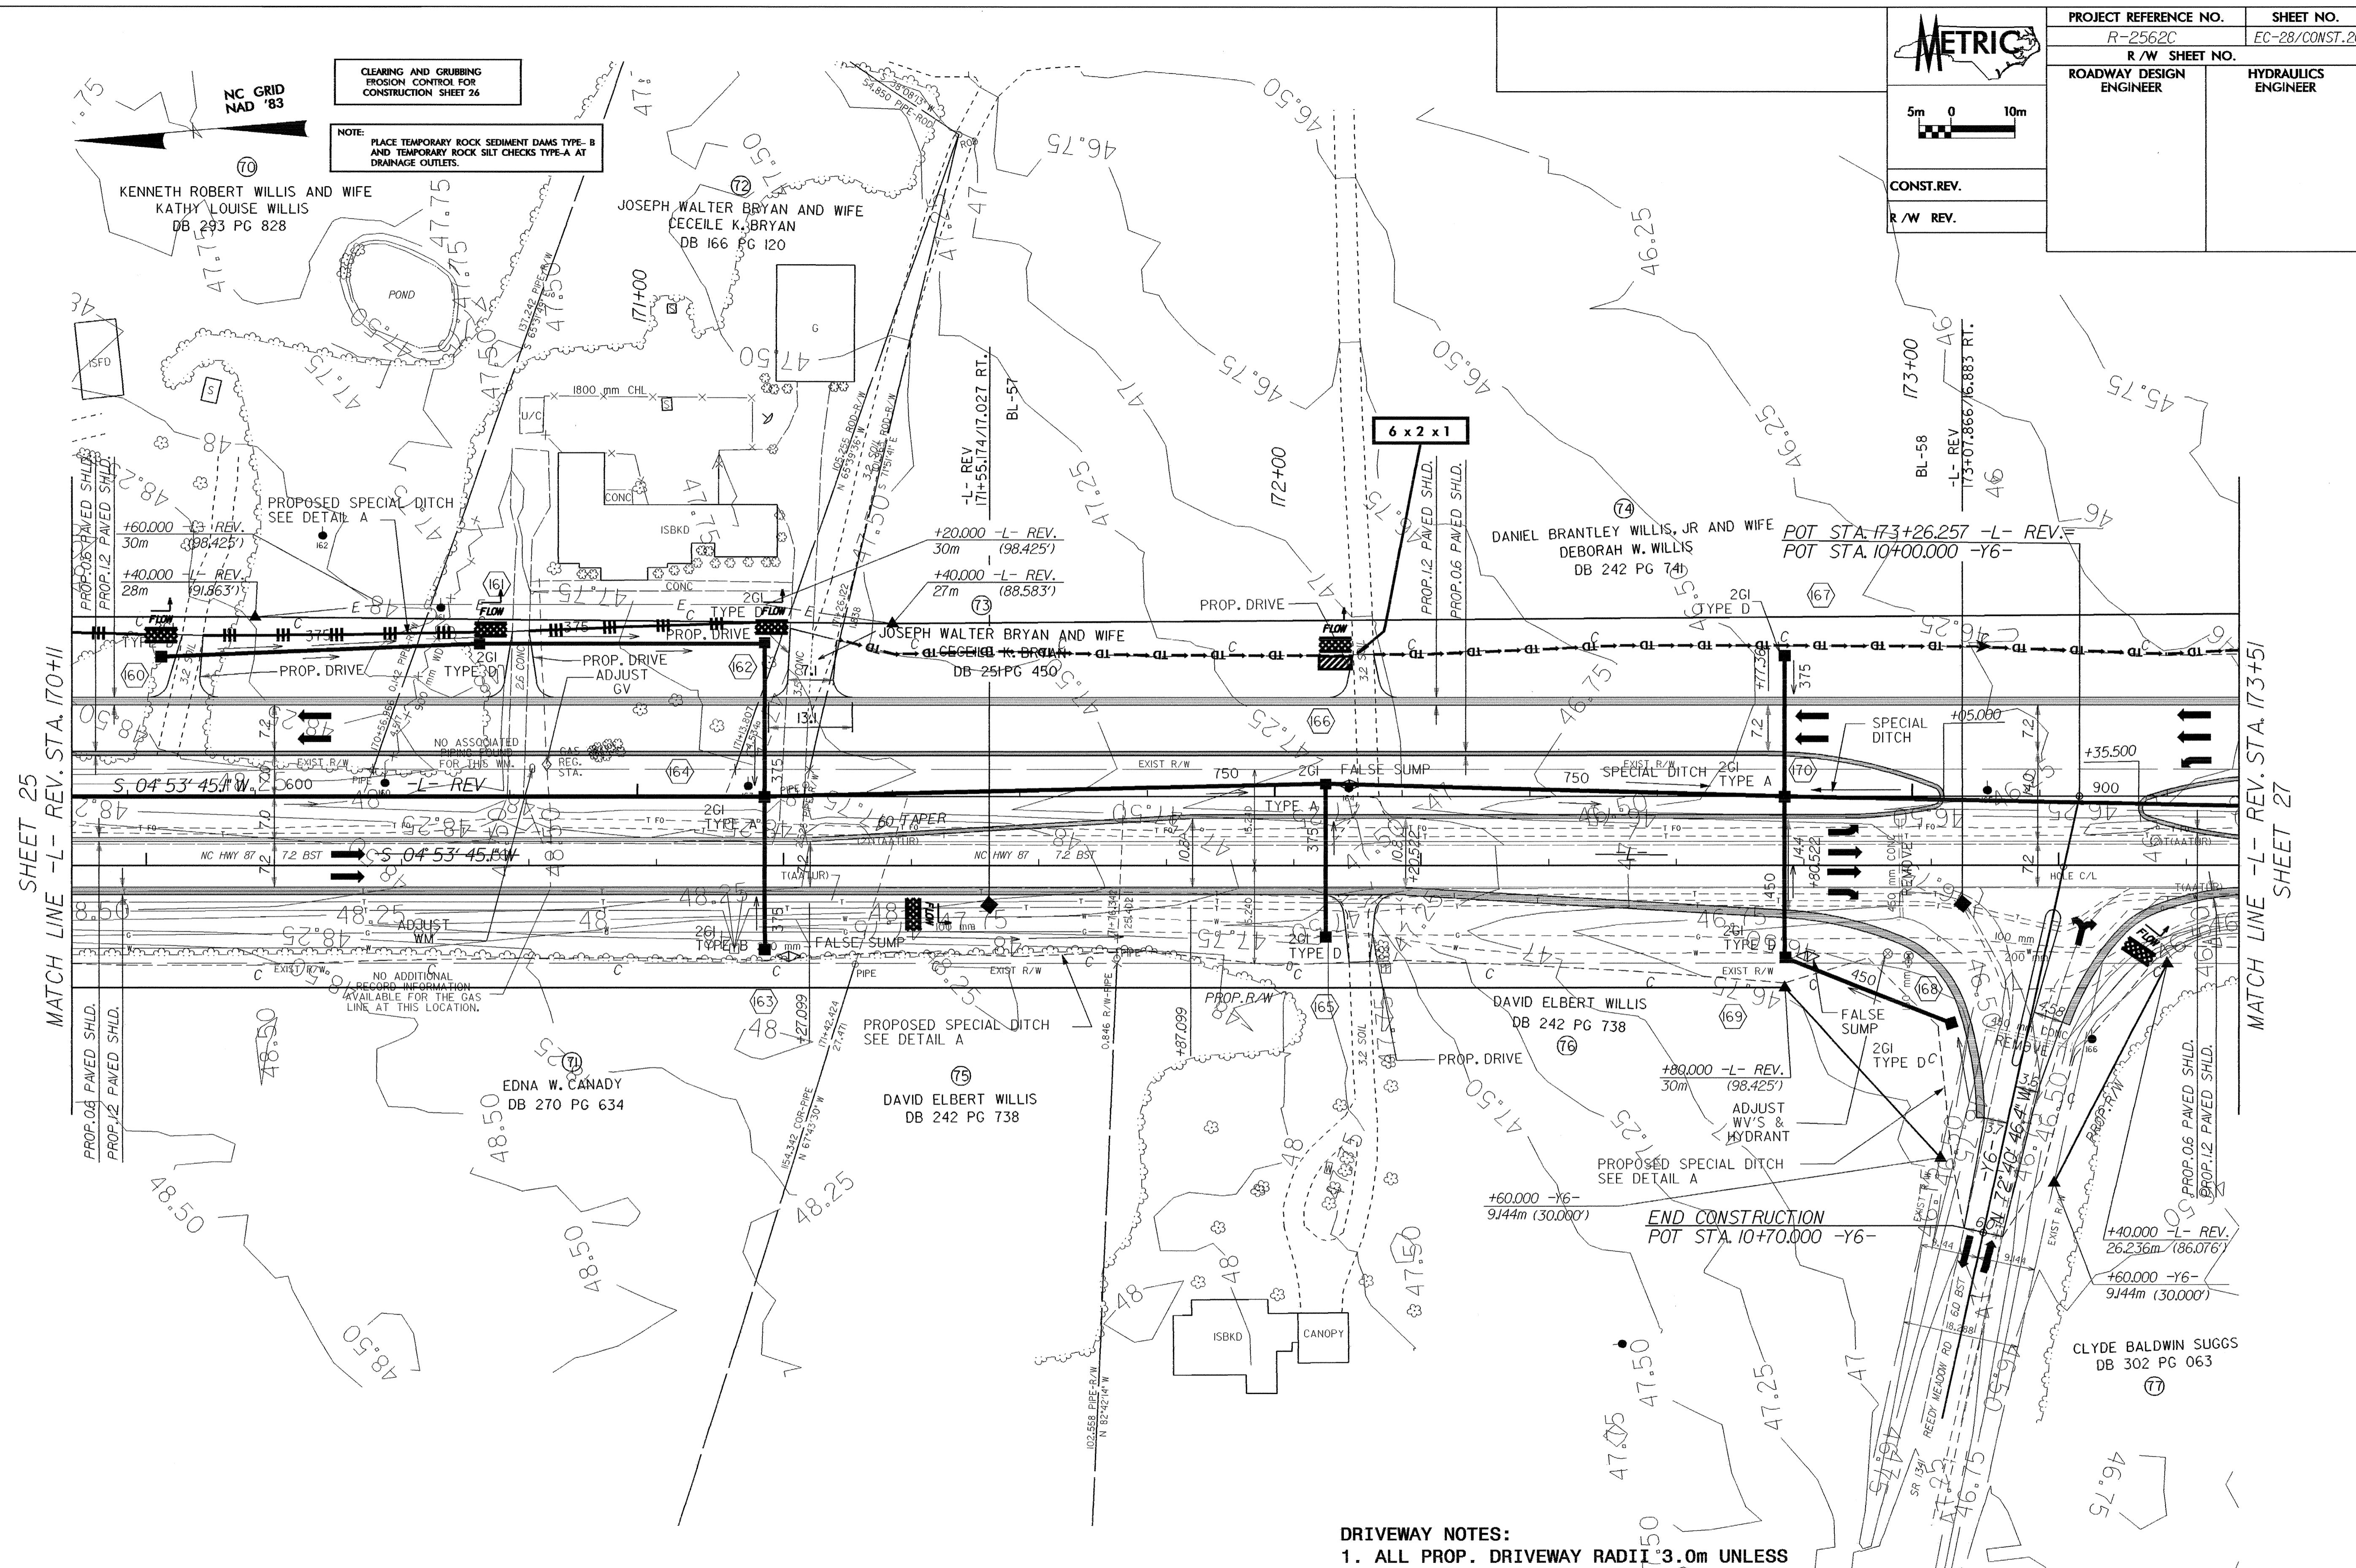


08/26/09  
 28-OCT-2009 10:58:28 Roadway\proj\2562c\_s25p18.dwg  
 d:\REV\1\2562c\_s25p18.dwg  
 10/26/09 10:58:28 AM  
 10/26/09 10:58:28 AM

 5m 0 10m CONST. REV. R/W REV.	PROJECT REFERENCE NO.	SHEET NO.
	R-2562C	EC-28/CONST.26
ROADWAY DESIGN ENGINEER		HYDRAULICS ENGINEER



CLEARING AND GRUBBING  
 EROSION CONTROL FOR  
 CONSTRUCTION SHEET 26  
 NOTE:  
 PLACE TEMPORARY ROCK SEDIMENT DAMS TYPE-B  
 AND TEMPORARY ROCK SILT CHECKS TYPE-A AT  
 DRAINAGE OUTLETS.

SHEET 25  
MATCH LINE -L- REV. STA. 170+11

MATCH LINE -L- REV. STA. 173+51  
SHEET 27

- DRIVEWAY NOTES:**
1. ALL PROP. DRIVEWAY RADII 3.0m UNLESS OTHERWISE SHOWN.
  2. PROP. DRIVEWAY WIDTHS AT END OF RADII SHALL BE 4.9m MIN. UNLESS OTHERWISE SHOWN. TAPER DRIVEWAY TO EXISTING DRIVEWAY WIDTH.

SEE SHEET 2-B FOR -Y6- INTERSECTION DETAIL  
 SEE SHEET 43 FOR -L- REV. PROFILE  
 SEE SHEET 47 FOR -Y6- PROFILE