

02/25/99
28-OCT-2004
d:\REV\1\2004\1195\Roadway\proj\2562c-a21.psh
11/03/04 11:00 AM

NC GRID
NAD '83

CLEARING AND GRUBBING
EROSION CONTROL FOR
CONSTRUCTION SHEET 21


NOTE:
PLACE TEMPORARY ROCK SEDIMENT DAMS TYPE-B
AND TEMPORARY ROCK SILT CHECKS TYPE-A AT
DRAINAGE OUTLETS.

METRIC

5m 0 10m

CONST. REV.
R/W REV.

PROJECT REFERENCE NO. R-2562C	SHEET NO. EC-22/CONST. 21
R/W SHEET NO.	
ROADWAY DESIGN ENGINEER	HYDRAULICS ENGINEER

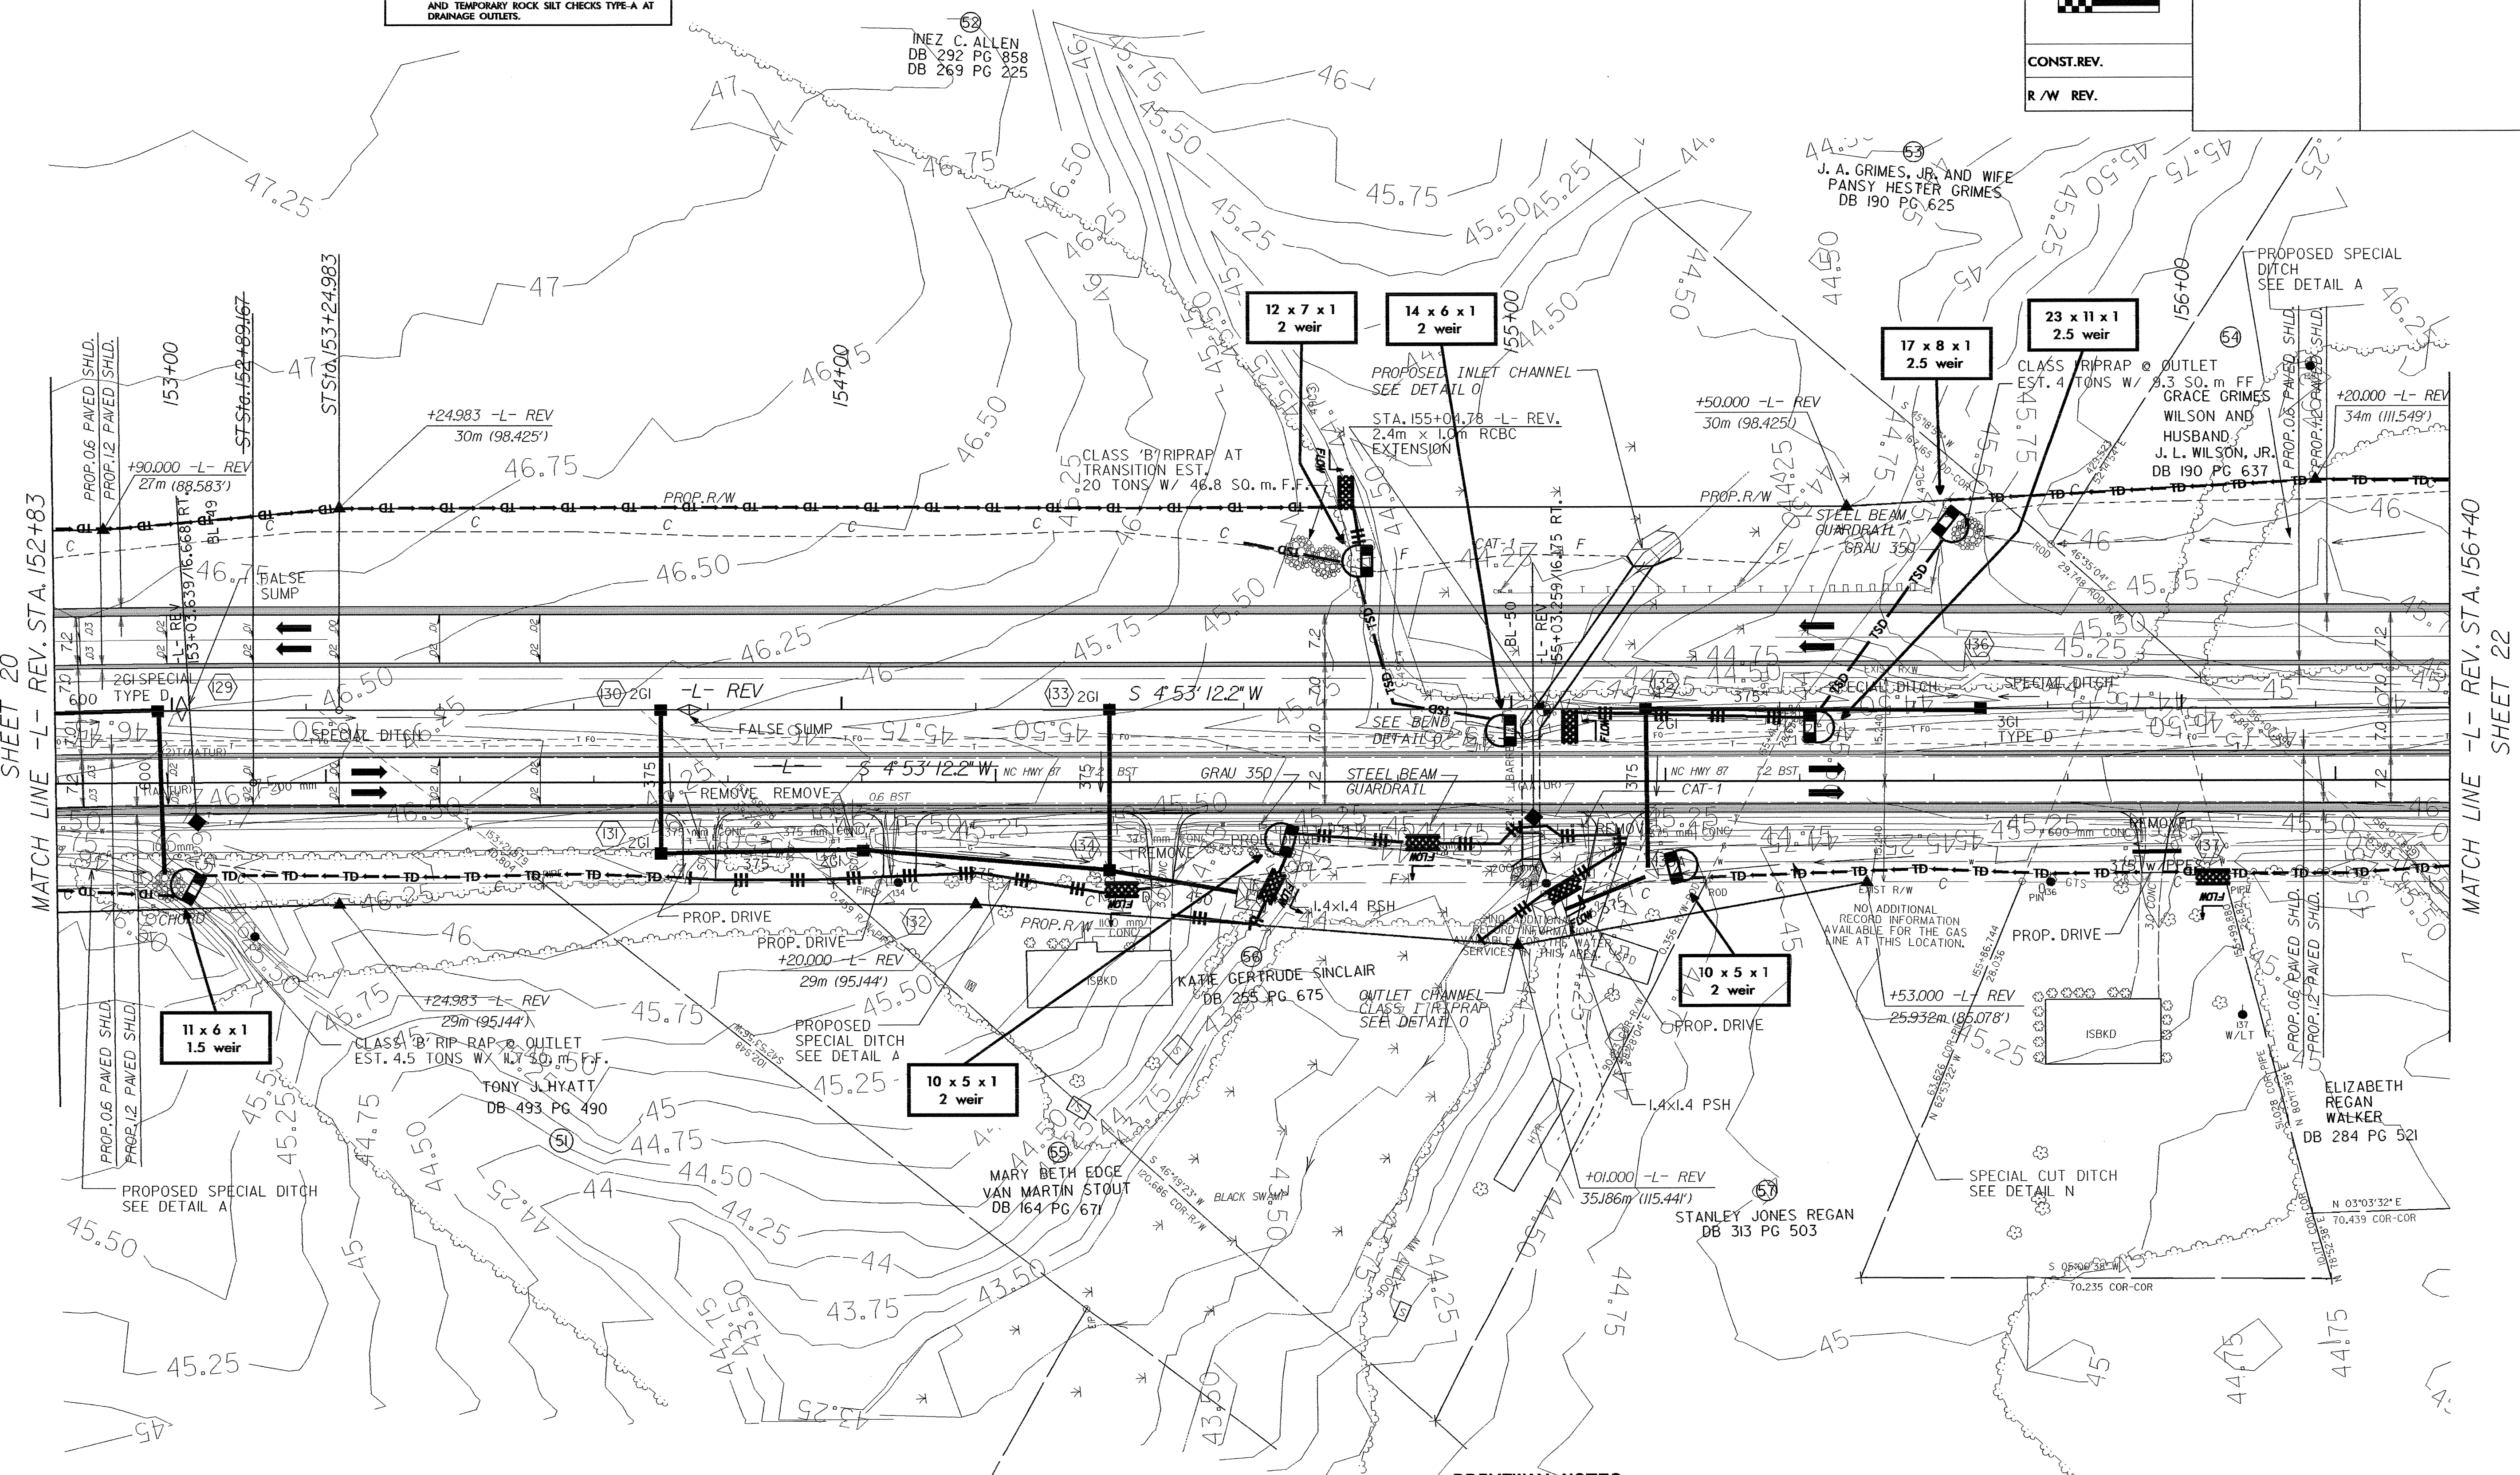

- DRIVEWAY NOTES:**
1. ALL PROP. DRIVEWAY RADII 3.0m UNLESS OTHERWISE SHOWN.
 2. PROP. DRIVEWAY WIDTHS AT END OF RADII SHALL BE 4.9m MIN. UNLESS OTHERWISE SHOWN. TAPER DRIVEWAY TO EXISTING DRIVEWAY WIDTH.

SEE SHEET 40 FOR -L- REV. PROFILE

SHEET 20
MATCH LINE -L- REV. STA. 152+83

MATCH LINE -L- REV. STA. 156+40
SHEET 22