

METRIC

5m 0 10m


CONST. REV.

R/W REV.

PROJECT REFERENCE NO. R-2562C	SHEET NO. EC-6/CONST.7
R/W SHEET NO.	
ROADWAY DESIGN ENGINEER	HYDRAULICS ENGINEER

CLEARING AND GRUBBING
EROSION CONTROL FOR
CONSTRUCTION SHEET 07

NOTE: PLACE TEMPORARY ROCK SEDIMENT DAMS TYPE-B
AND TEMPORARY ROCK SILT CHECKS TYPE-A AT
DRAINAGE OUTLETS.

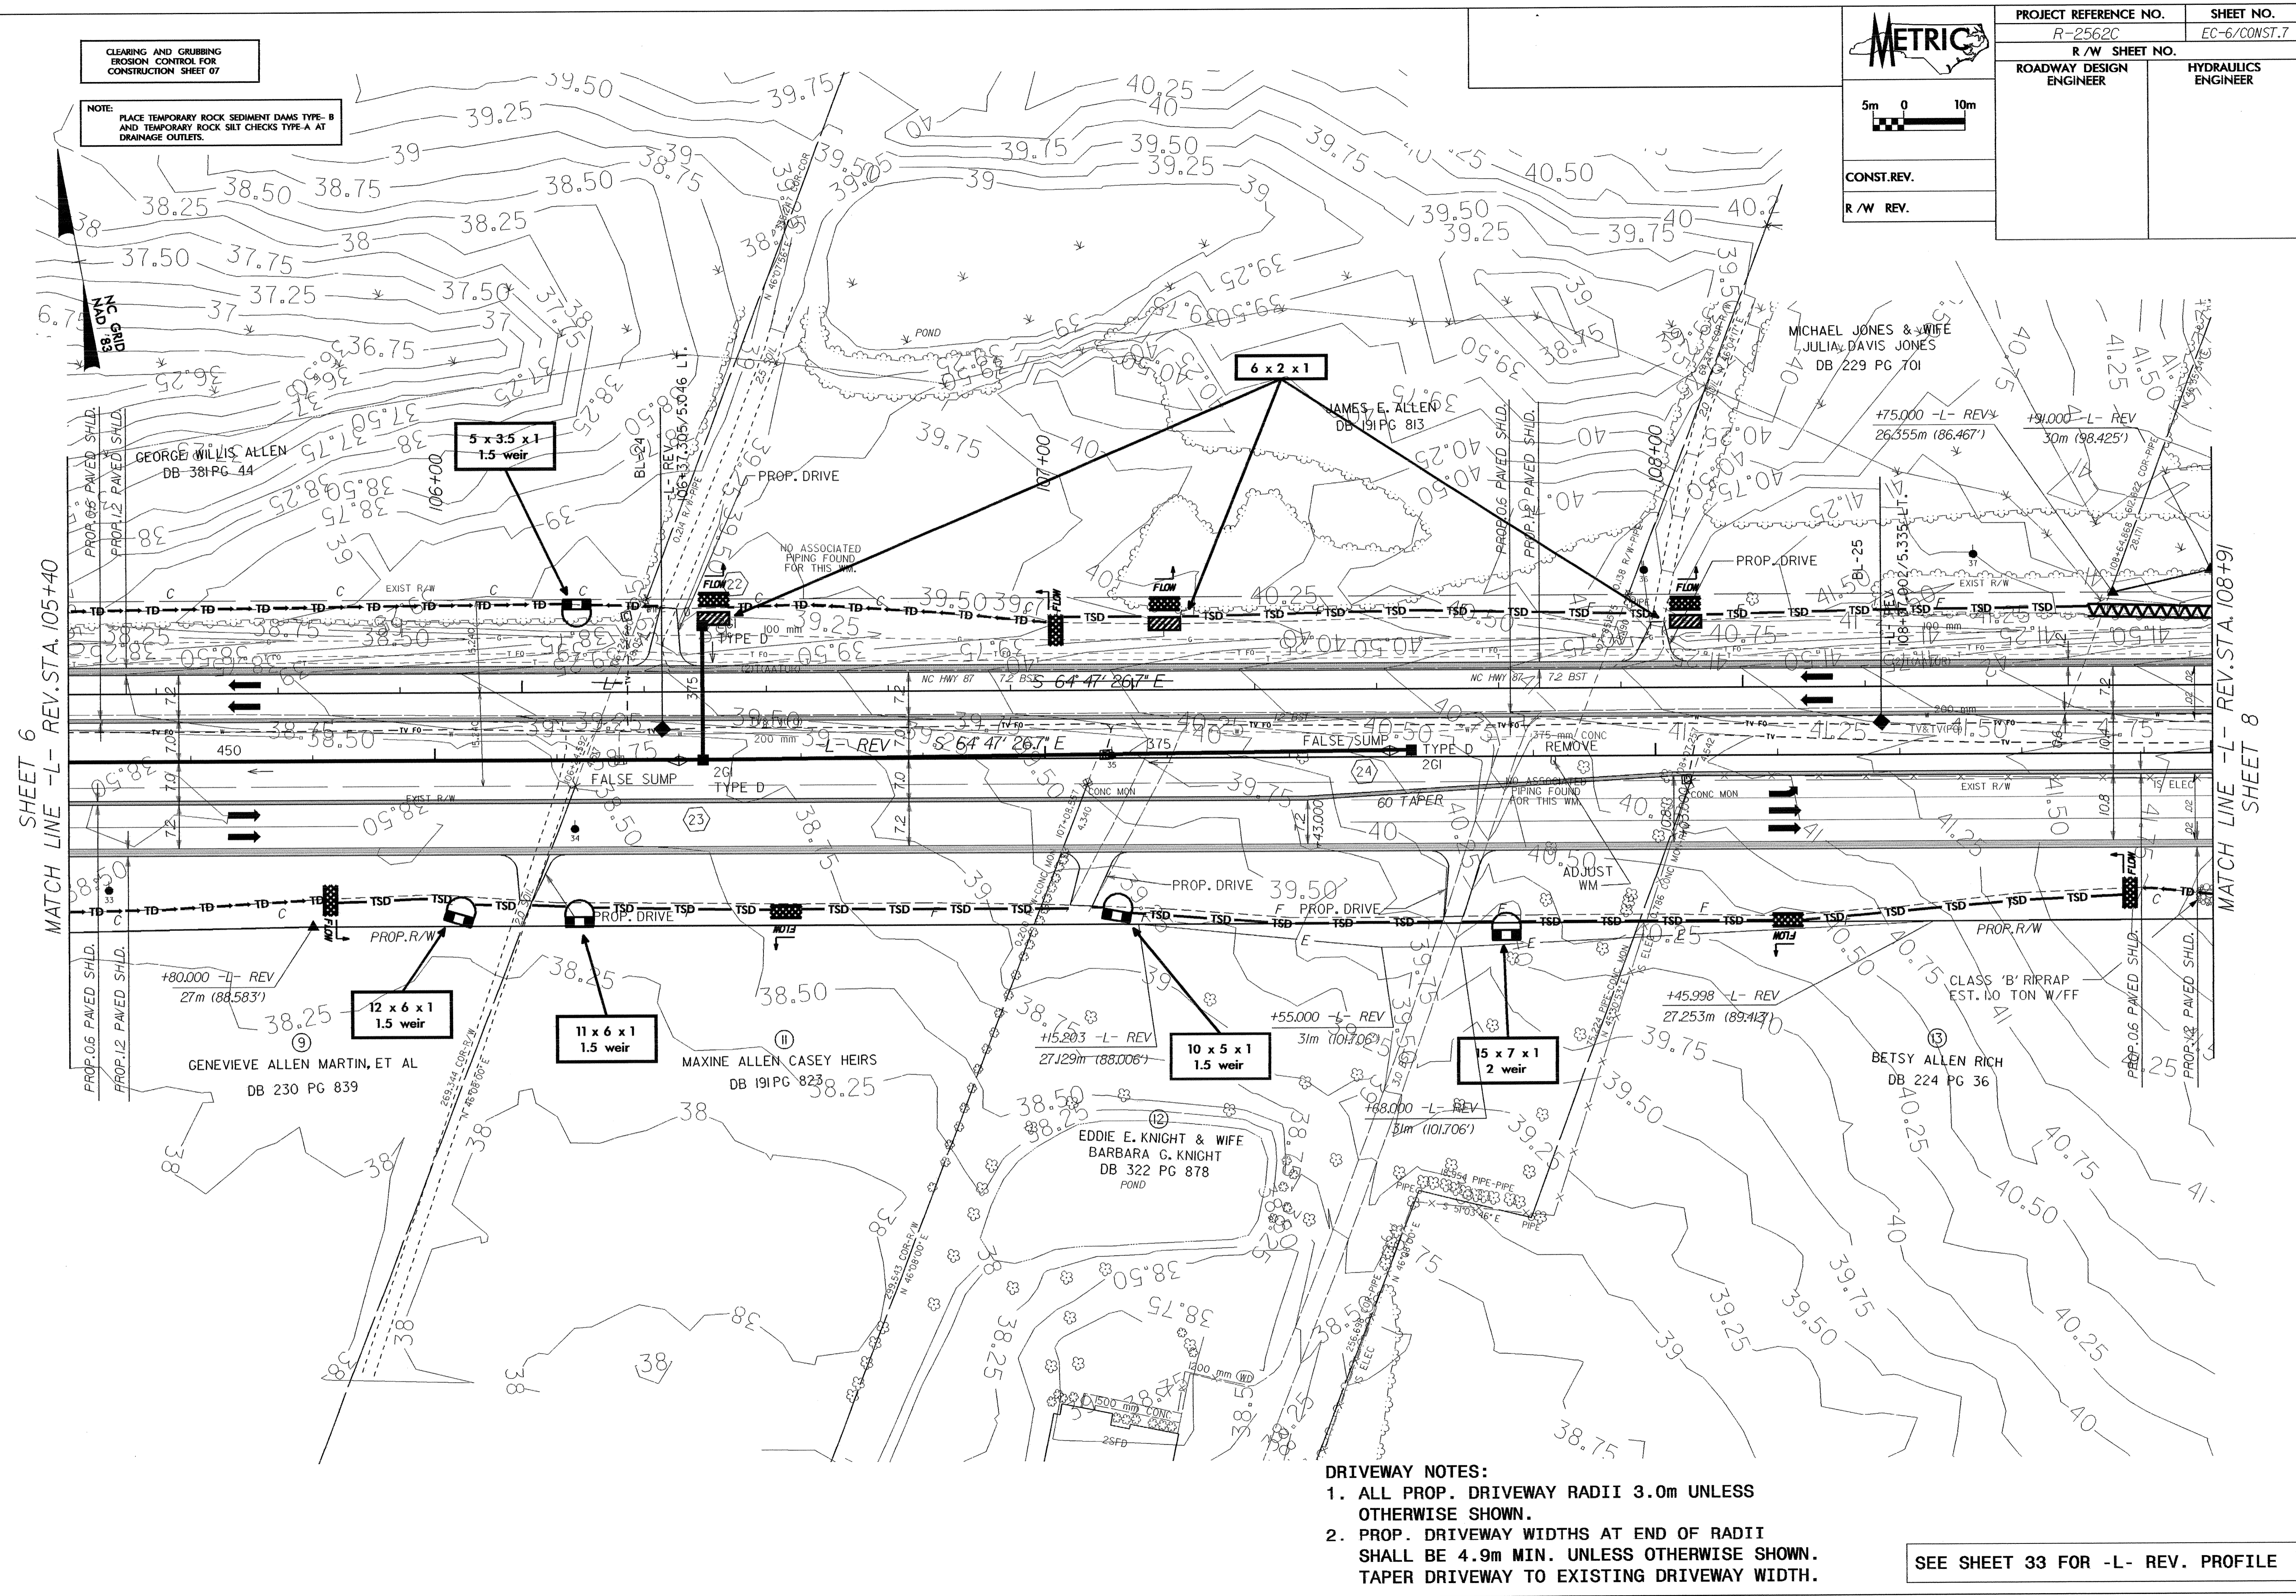

SHEET 6
MATCH LINE -L- REV. STA. 105+40

MATCH LINE -L- REV. STA. 108+91
SHEET 8

- DRIVEWAY NOTES:**
1. ALL PROP. DRIVEWAY RADII 3.0m UNLESS OTHERWISE SHOWN.
 2. PROP. DRIVEWAY WIDTHS AT END OF RADII SHALL BE 4.9m MIN. UNLESS OTHERWISE SHOWN. TAPER DRIVEWAY TO EXISTING DRIVEWAY WIDTH.

SEE SHEET 33 FOR -L- REV. PROFILE

a07.psh

d4REVU