

	PROJECT REFERENCE NO.	SHEET NO.
	R-2562D	EC-24/CONST.24
	R/W SHEET NO.	
ROADWAY DESIGN ENGINEER	HYDRAULICS ENGINEER	
CONST. REV.		
R/W REV.		

CLEARING AND GRUBBING  
EROSION CONTROL FOR  
CONSTRUCTION SHEET 24

NOTE:  
PLACE TEMPORARY ROCK SEDIMENT DAMS TYPE-B  
AND TEMPORARY ROCK SILT CHECKS TYPE-A AT  
DRAINAGE OUTLETS.

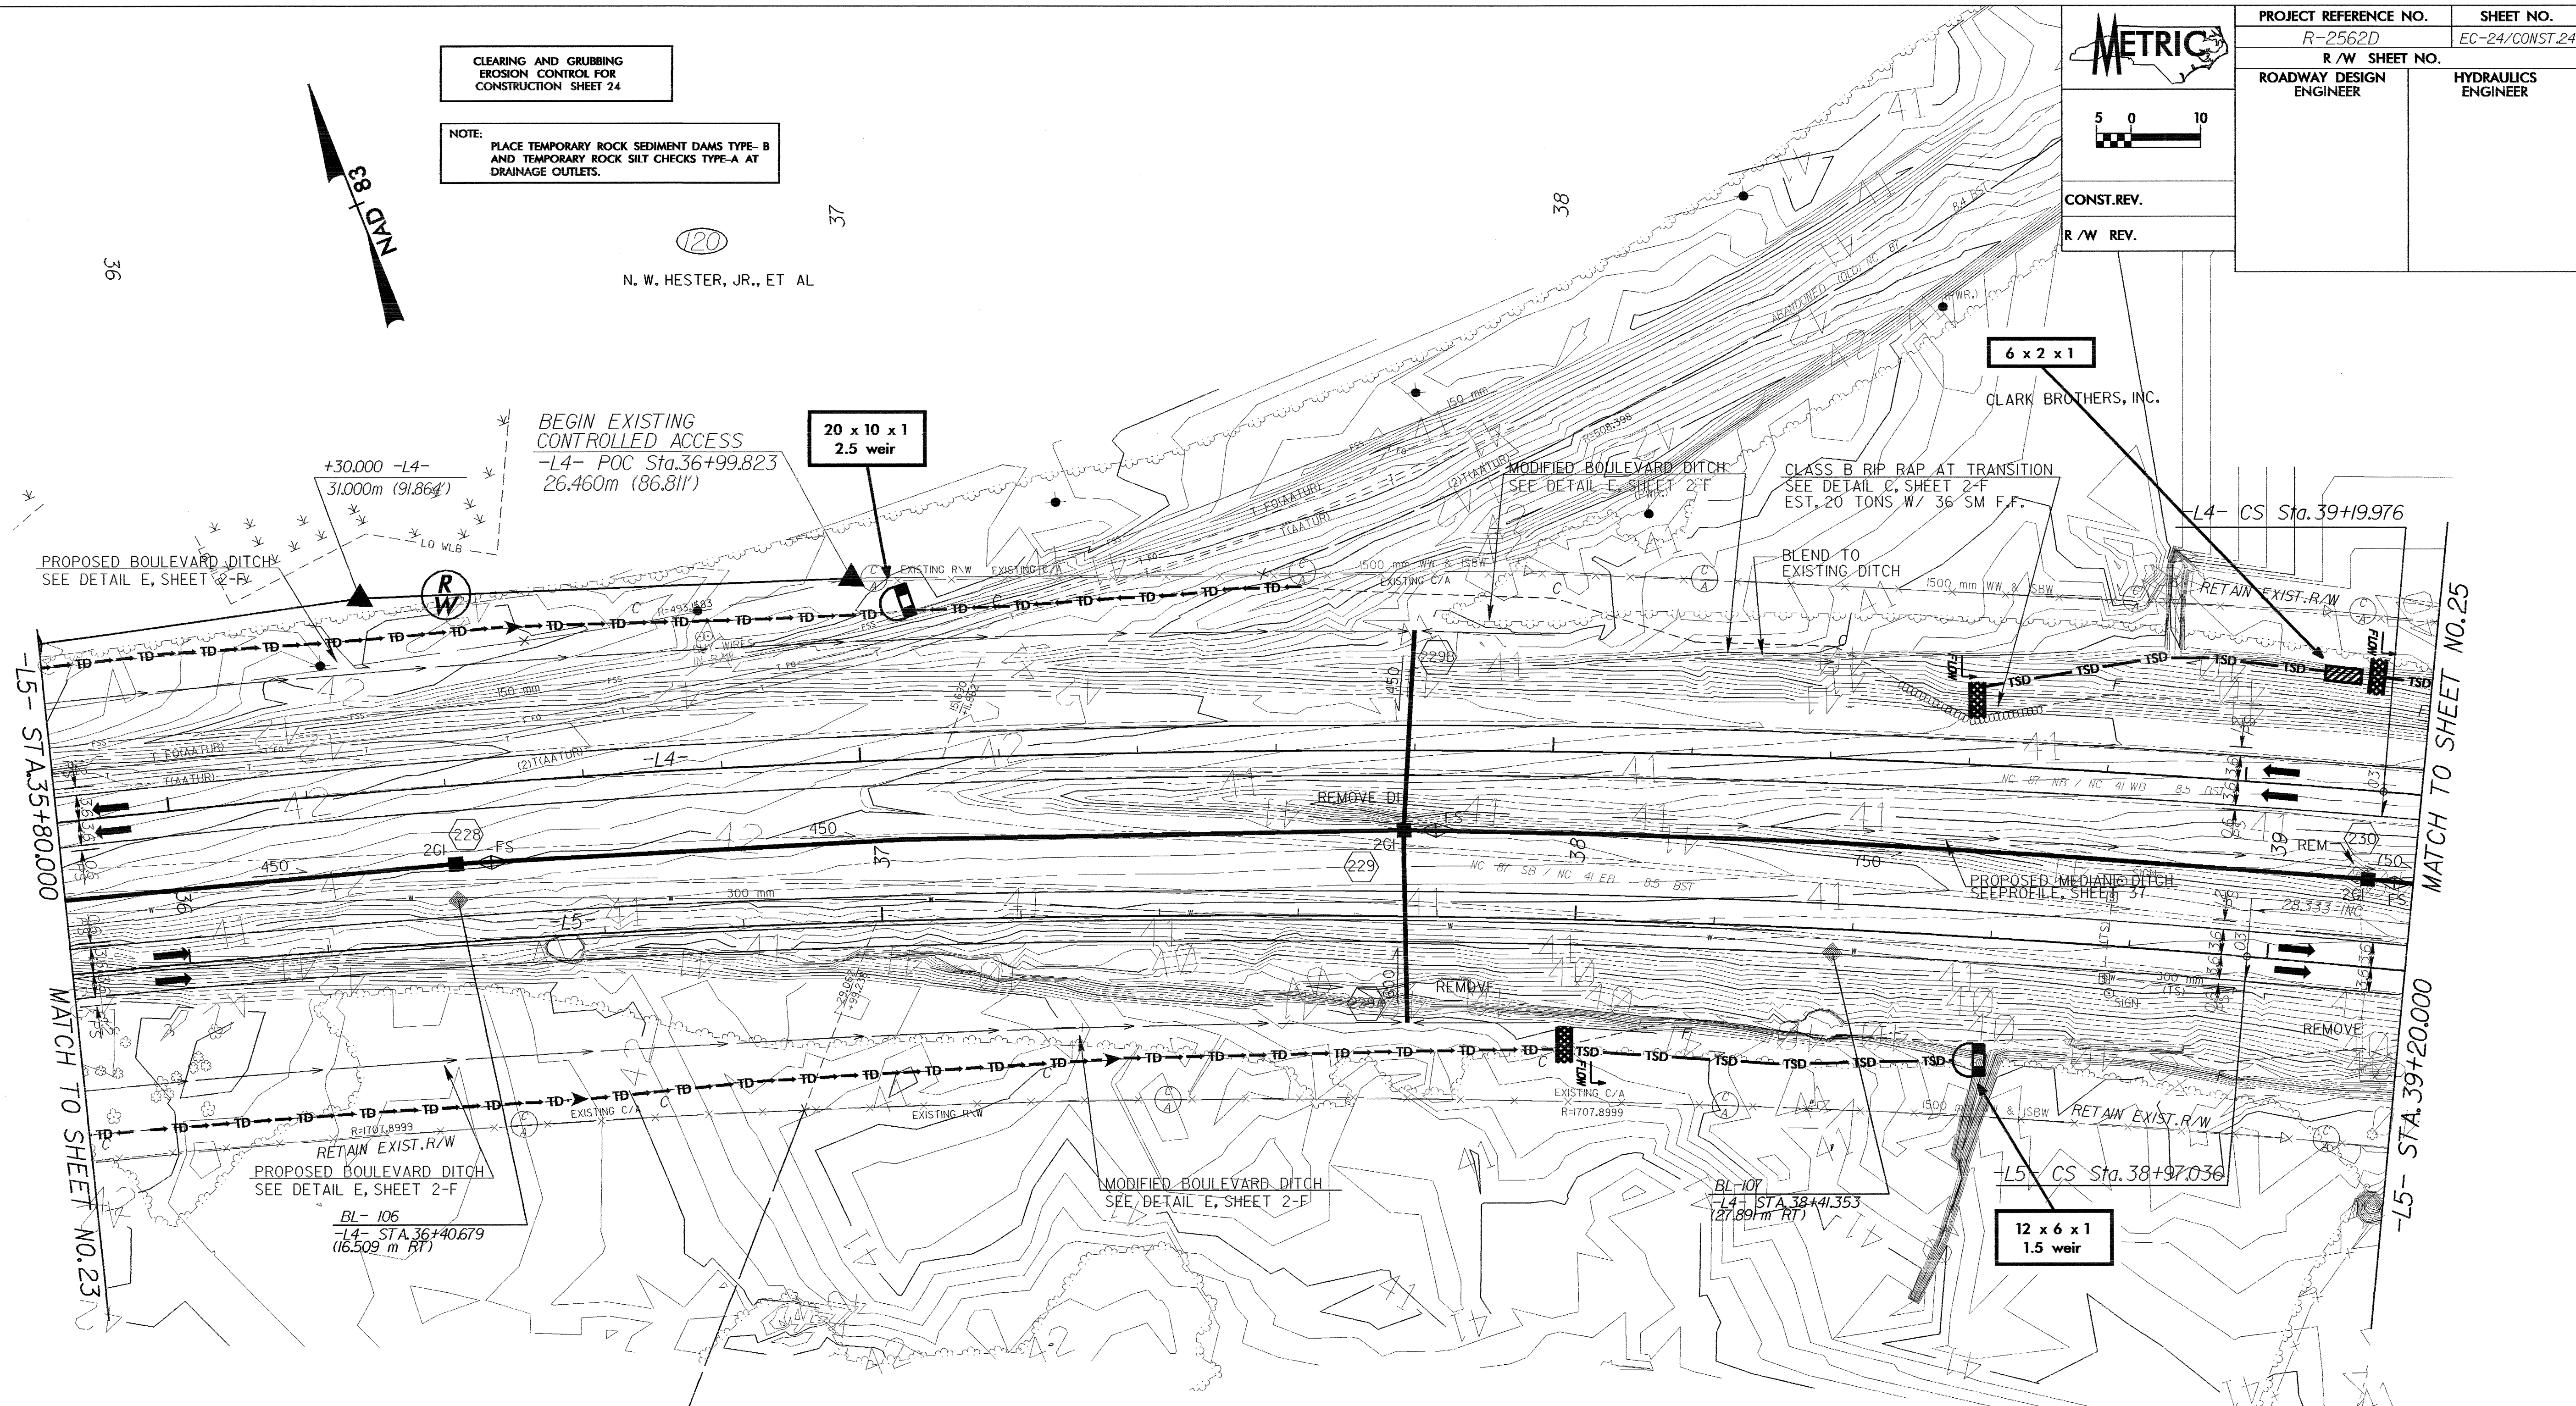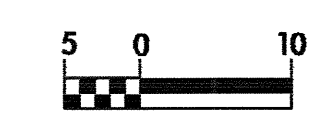

N. W. HESTER, JR., ET AL

CLARK BROTHERS, INC.

SARAH H. THORNTON

CLARK BROTHERS, INC.

-L4-		
Pls Sta 35+40.295	Pl Sta 37+44.896	Pls Sta 39+48.311
Os = 1' 23' 40.8"	Δ = 11' 31' 46.8" (RT)	Os = 1' 23' 40.8"
Ls = 85.000	L = 351.349	Ls = 85.000
LT = 56.668	T = 176.270	LT = 56.668
ST = 28.335	R = 1,746.000	ST = 28.335
	SE = 0.03	
-L5-		
Pls Sta 35+22.353	Pl Sta 37+24.444	Pls Sta 39+25.371
Os = 1' 24' 38.9"	Δ = 11' 29' 50.5" (RT)	Os = 1' 24' 38.9"
Ls = 85.000	L = 346.351	Ls = 85.000
LT = 56.668	T = 173.759	LT = 56.668
ST = 28.335	R = 1,726.000	ST = 28.335
	SE = 0.03	

NOTE: ALL Y LINE RADII ARE 10m  
UNLESS OTHERWISE NOTED  
NOTE: ALL DRIVES ARE 3.6m WITH  
3m RADII UNLESS OTHERWISE NOTED  
NOTE: ALL DRIVES IN C&G ARE 6m  
UNLESS OTHERWISE NOTED  
SEE SHEET 37 FOR -L4- PROFILE  
SEE SHEET 39 FOR -L5- PROFILE