


CLEARING AND GRUBBING
EROSION CONTROL FOR
CONSTRUCTION SHEET 22

NOTE:
PLACE TEMPORARY ROCK SEDIMENT DAMS TYPE-B
AND TEMPORARY ROCK SILT CHECKS TYPE-A AT
DRAINAGE OUTLETS.



PROJECT REFERENCE NO. R-2562D	SHEET NO. EC-22/CONST.22
R/W SHEET NO.	
ROADWAY DESIGN ENGINEER	HYDRAULICS ENGINEER
CONST. REV.	
R/W REV.	

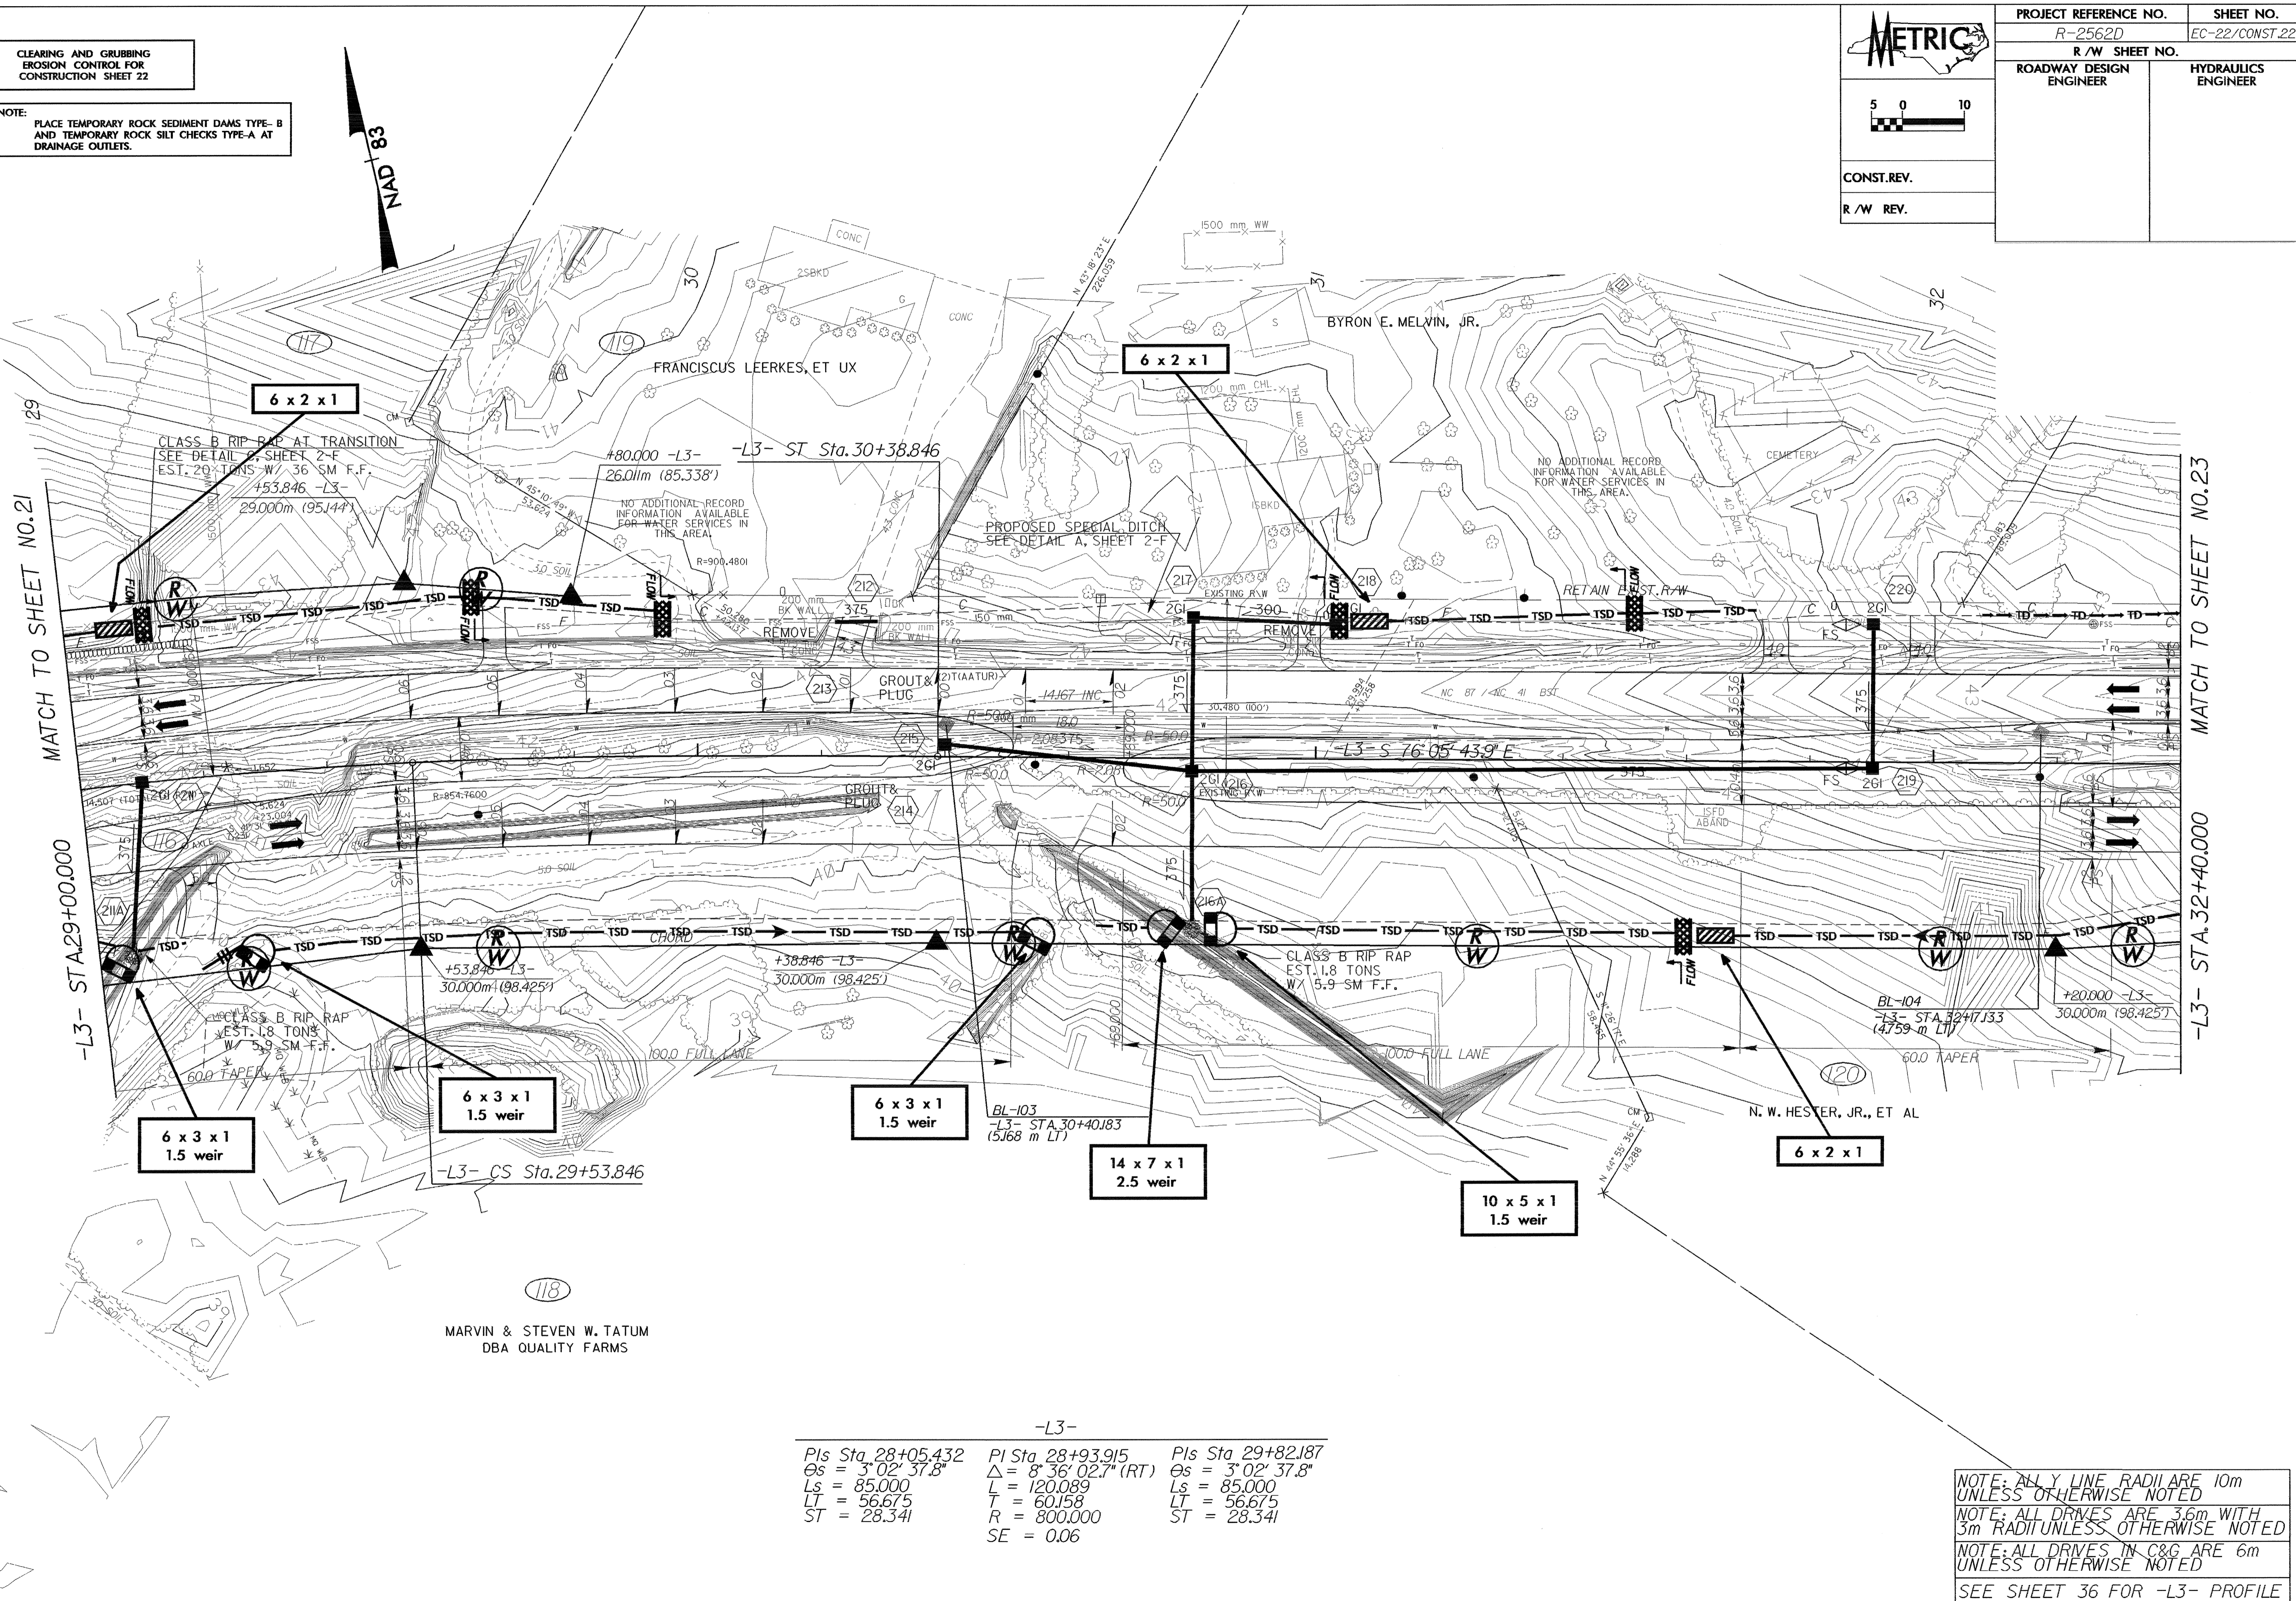

MATCH TO SHEET NO.21

MATCH TO SHEET NO.23

-L3- STA.29+00.000

-L3- STA.32+40.000

MARVIN & STEVEN W. TATUM
DBA QUALITY FARMS

-L3-

Pls Sta. 28+05.432	Pls Sta. 28+93.915	Pls Sta. 29+82.187
Os = 3° 02' 37.8"	Δ = 8° 36' 02.7" (RT)	Os = 3° 02' 37.8"
Ls = 85.000	L = 120.089	Ls = 85.000
LT = 56.675	T = 60.158	LT = 56.675
ST = 28.341	R = 800.000	ST = 28.341
	SE = 0.06	

NOTE: ALL LINE RADII ARE 10m
UNLESS OTHERWISE NOTED
NOTE: ALL DRIVES ARE 3.6m WITH
3m RADII UNLESS OTHERWISE NOTED
NOTE: ALL DRIVES IN C&G ARE 6m
UNLESS OTHERWISE NOTED
SEE SHEET 36 FOR -L3- PROFILE