
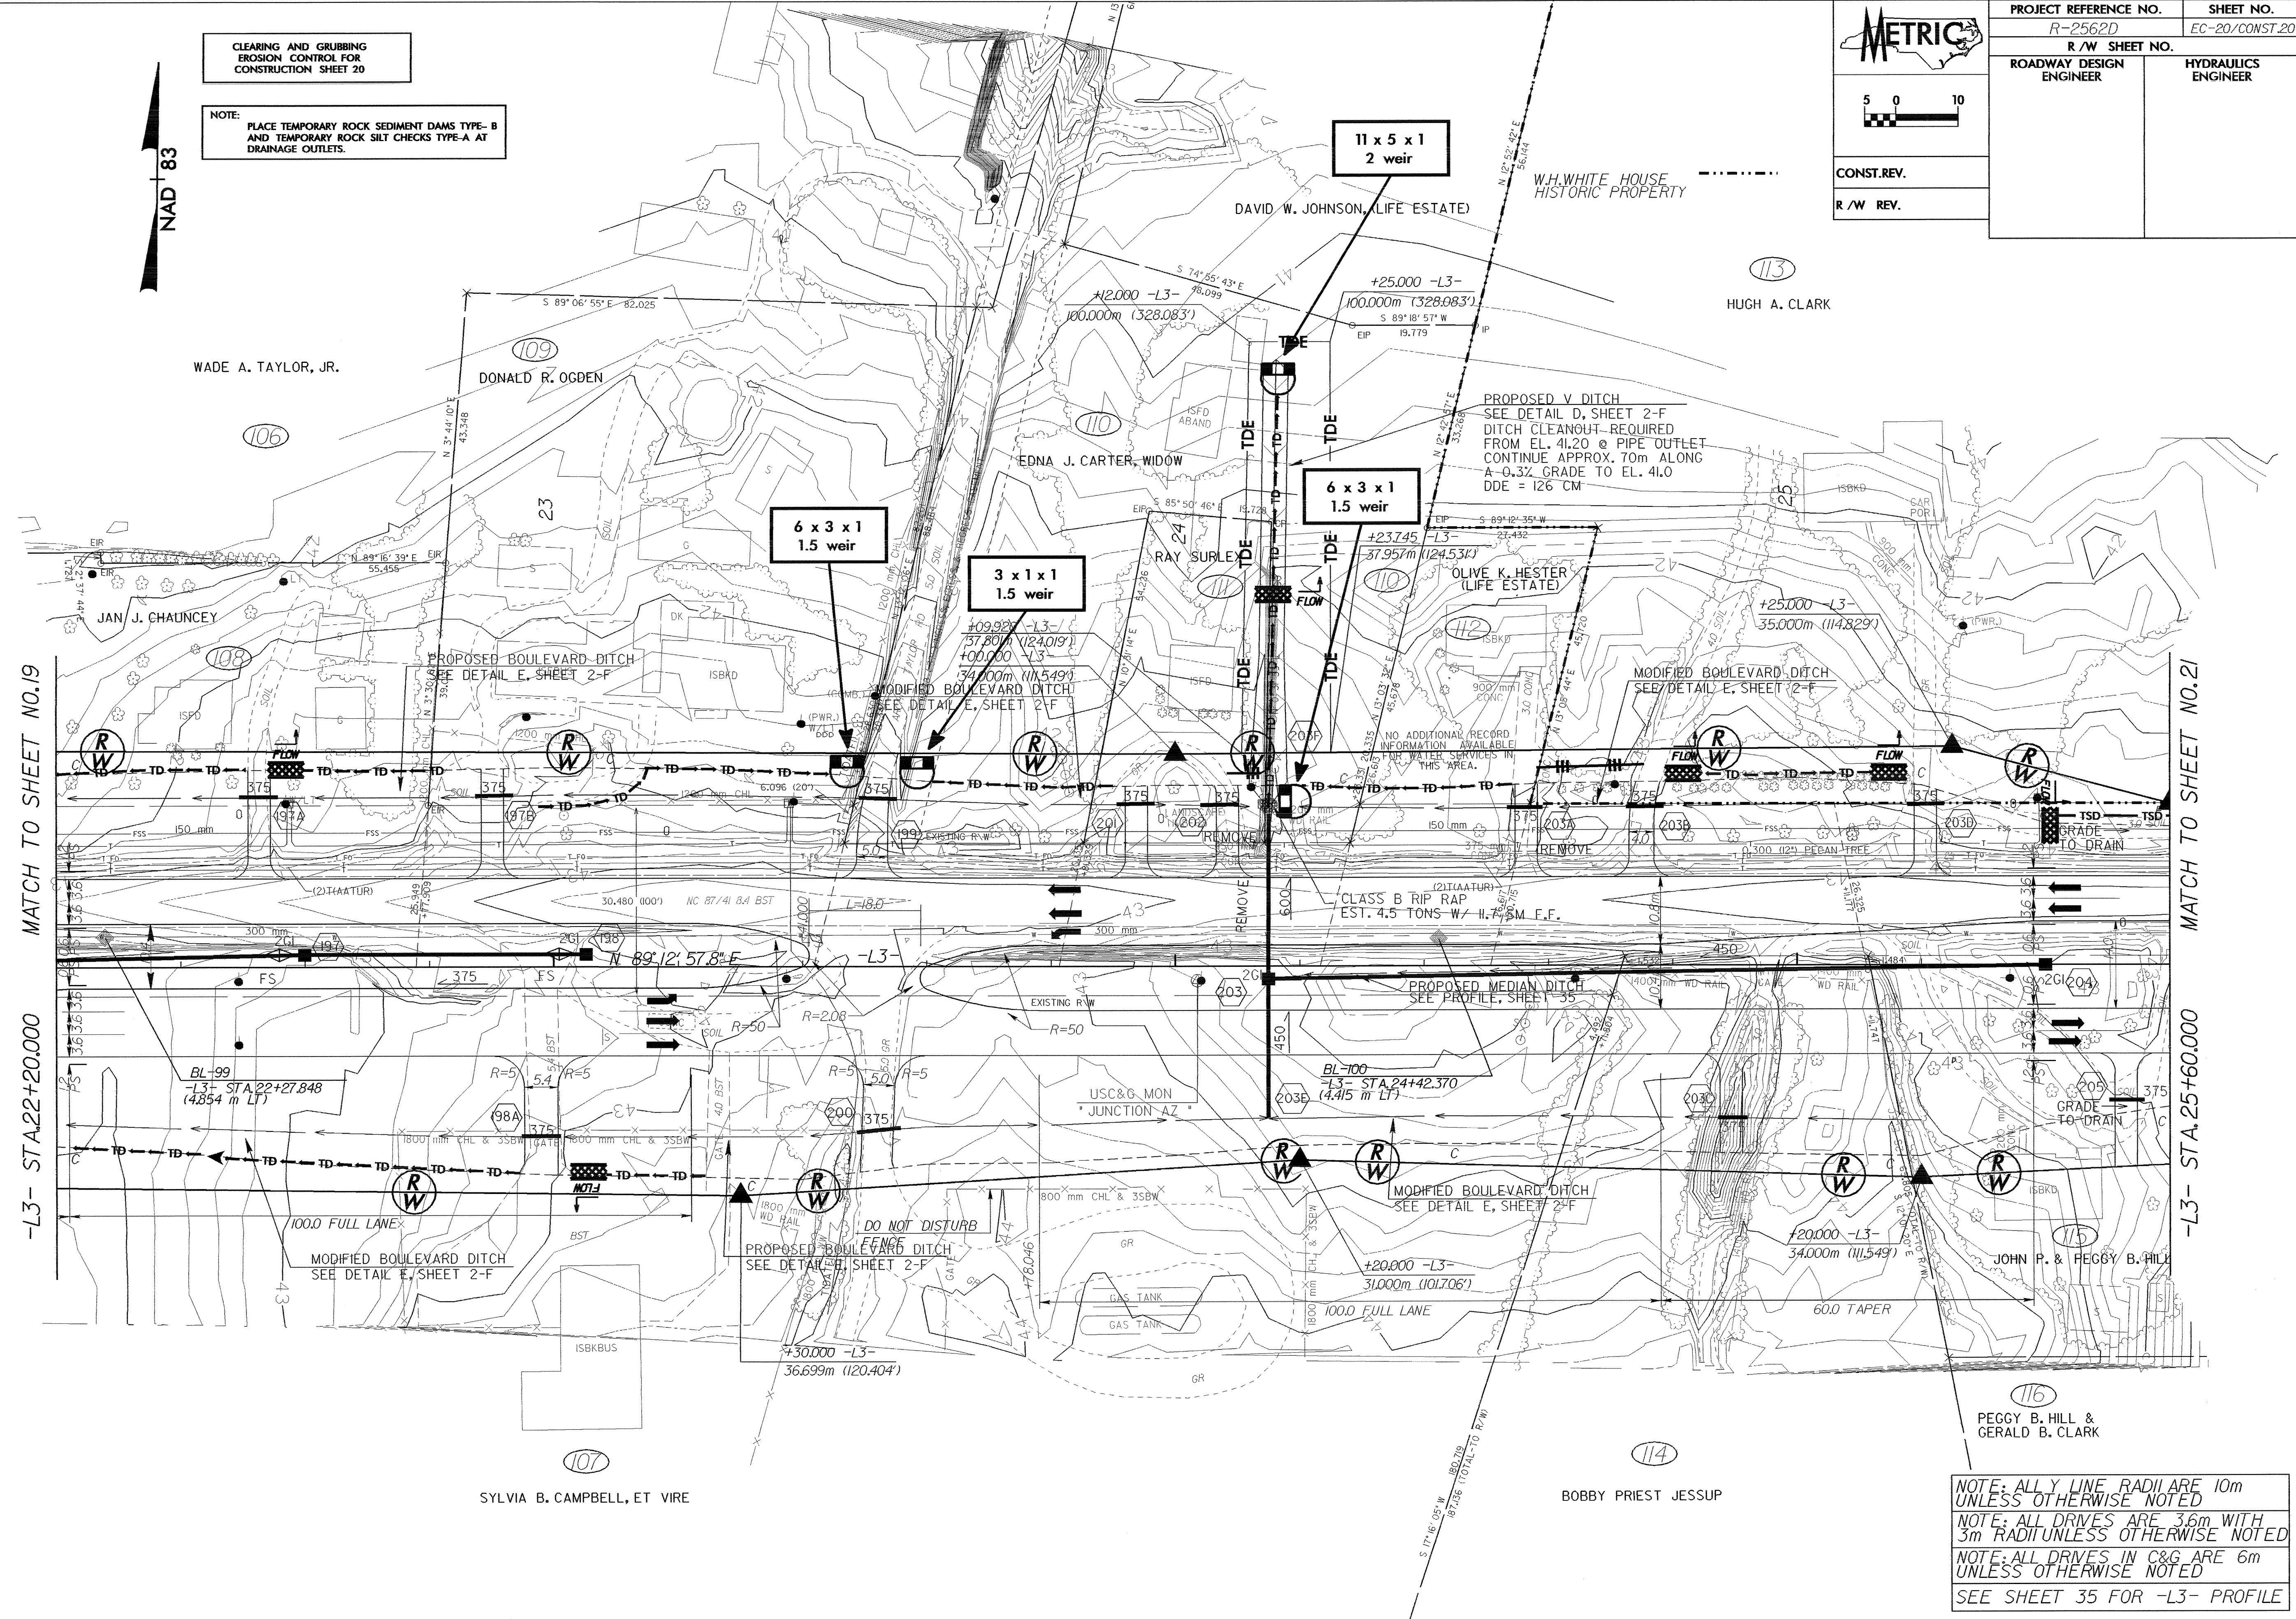


PROJECT REFERENCE NO. R-2562D	SHEET NO. EC-20/CONST.20
R/W SHEET NO.	
ROADWAY DESIGN ENGINEER	HYDRAULICS ENGINEER
CONST.REV.	
R/W REV.	

CLEARING AND GRUBBING
EROSION CONTROL FOR
CONSTRUCTION SHEET 20

NOTE:
PLACE TEMPORARY ROCK SEDIMENT DAMS TYPE-B
AND TEMPORARY ROCK SILT CHECKS TYPE-A AT
DRAINAGE OUTLETS.

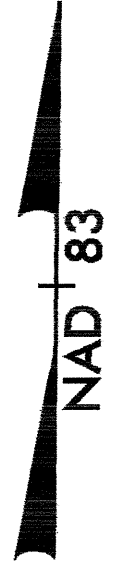

NOTE: ALL Y LINE RADII ARE 10m
UNLESS OTHERWISE NOTED
NOTE: ALL DRIVES ARE 3.6m WITH
3m RADII UNLESS OTHERWISE NOTED
NOTE: ALL DRIVES IN C&G ARE 6m
UNLESS OTHERWISE NOTED
SEE SHEET 35 FOR -L3- PROFILE