


CLEARING AND GRUBBING  
EROSION CONTROL FOR  
CONSTRUCTION SHEET 19

NOTE:  
PLACE TEMPORARY ROCK SEDIMENT DAMS TYPE-B  
AND TEMPORARY ROCK SILT CHECKS TYPE-A AT  
DRAINAGE OUTLETS.



PROJECT REFERENCE NO. R-2562D	SHEET NO. EC-19/CONST.19
R/W SHEET NO.	
ROADWAY DESIGN ENGINEER	HYDRAULICS ENGINEER
CONST. REV.	
R/W REV.	

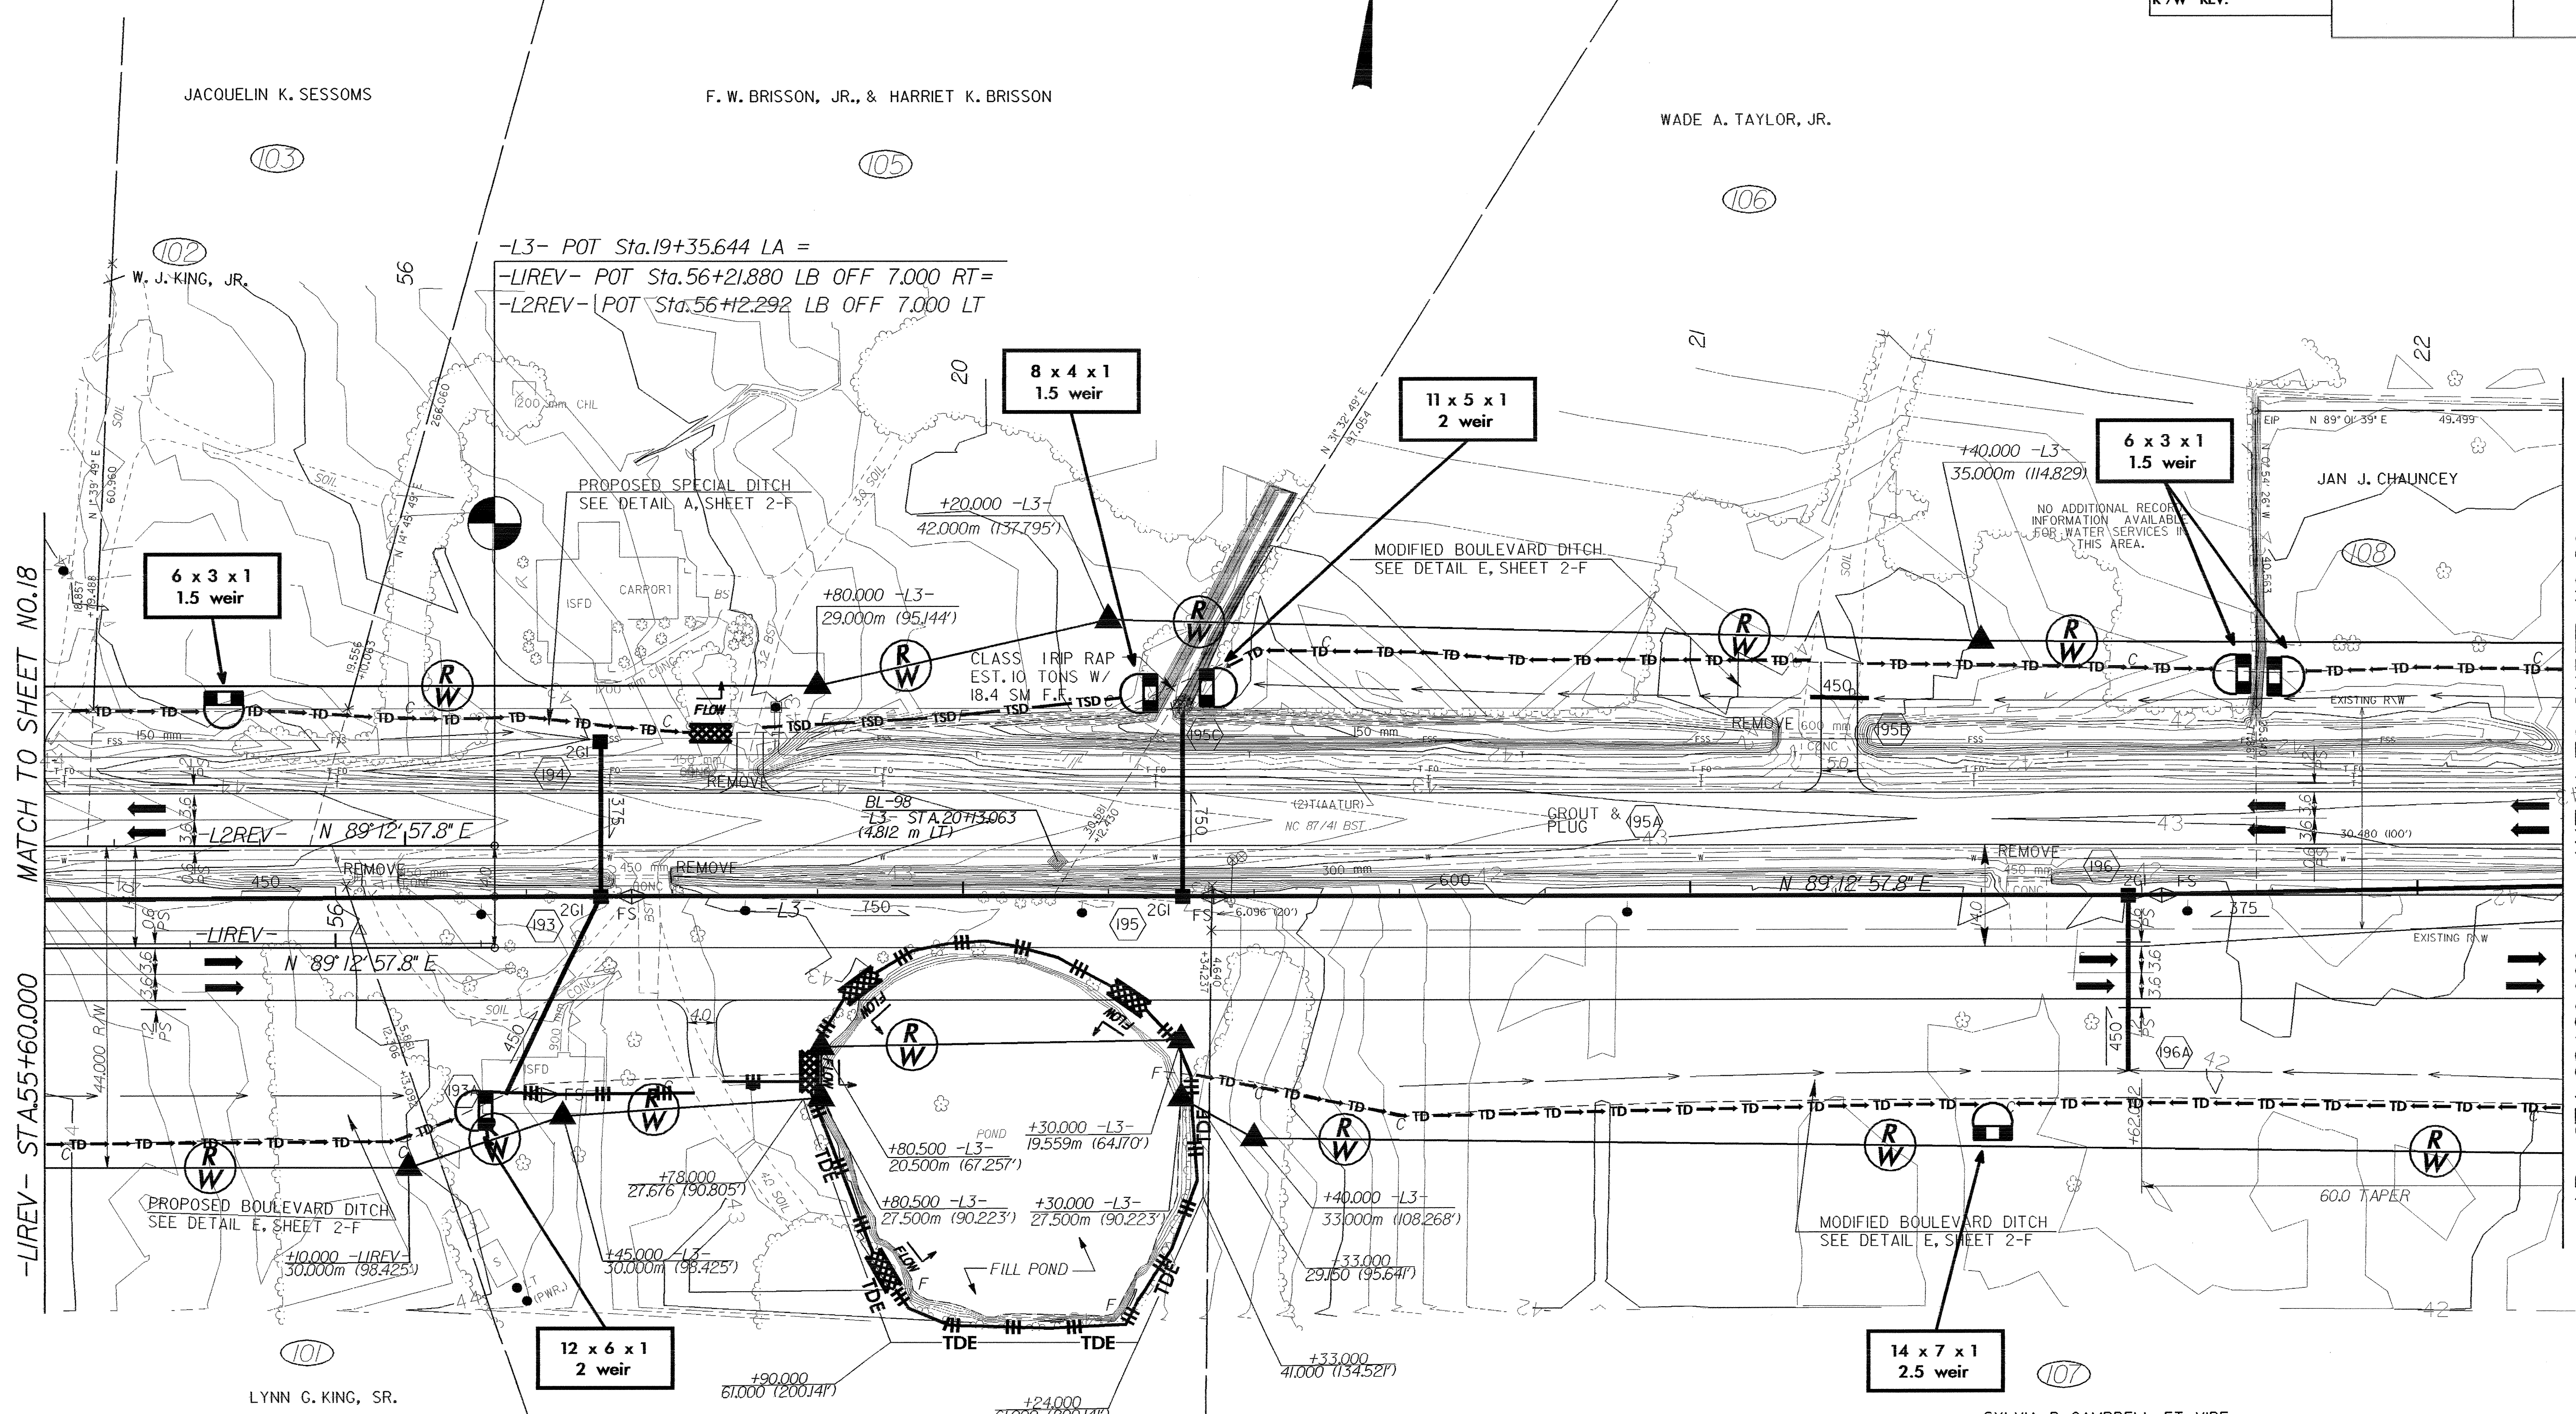

MATCH TO SHEET NO.18

-LIREV- STA.55+60.000

MATCH TO SHEET NO.20

-L3- STA.22+20.000

NOTE: ALL Y LINE RADII ARE 10m  
UNLESS OTHERWISE NOTED  
NOTE: ALL DRIVES ARE 3.6m WITH 3m  
RADII UNLESS OTHERWISE NOTED  
NOTE: ALL DRIVES IN C&G ARE 6m  
UNLESS OTHERWISE NOTED  
SEE SHEET 33 FOR -LIREV- PROFILE  
SEE SHEET 35 FOR -L2REV- PROFILE  
SEE SHEET 35 FOR -L3- PROFILE