



CLEARING AND GRUBBING
EROSION CONTROL FOR
CONSTRUCTION SHEET 15

NOTE:
PLACE TEMPORARY ROCK SEDIMENT DAMS TYPE-B
AND TEMPORARY ROCK SILT CHECKS TYPE-A AT
DRAINAGE OUTLETS.

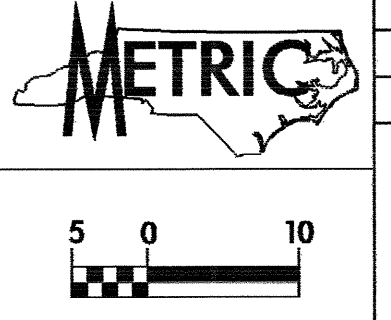

PROJECT REFERENCE NO. R-2562D	SHEET NO. EC-15/CONST.15
R/W SHEET NO.	
ROADWAY DESIGN ENGINEER	HYDRAULICS ENGINEER
CONST.REV.	
R/W REV.	

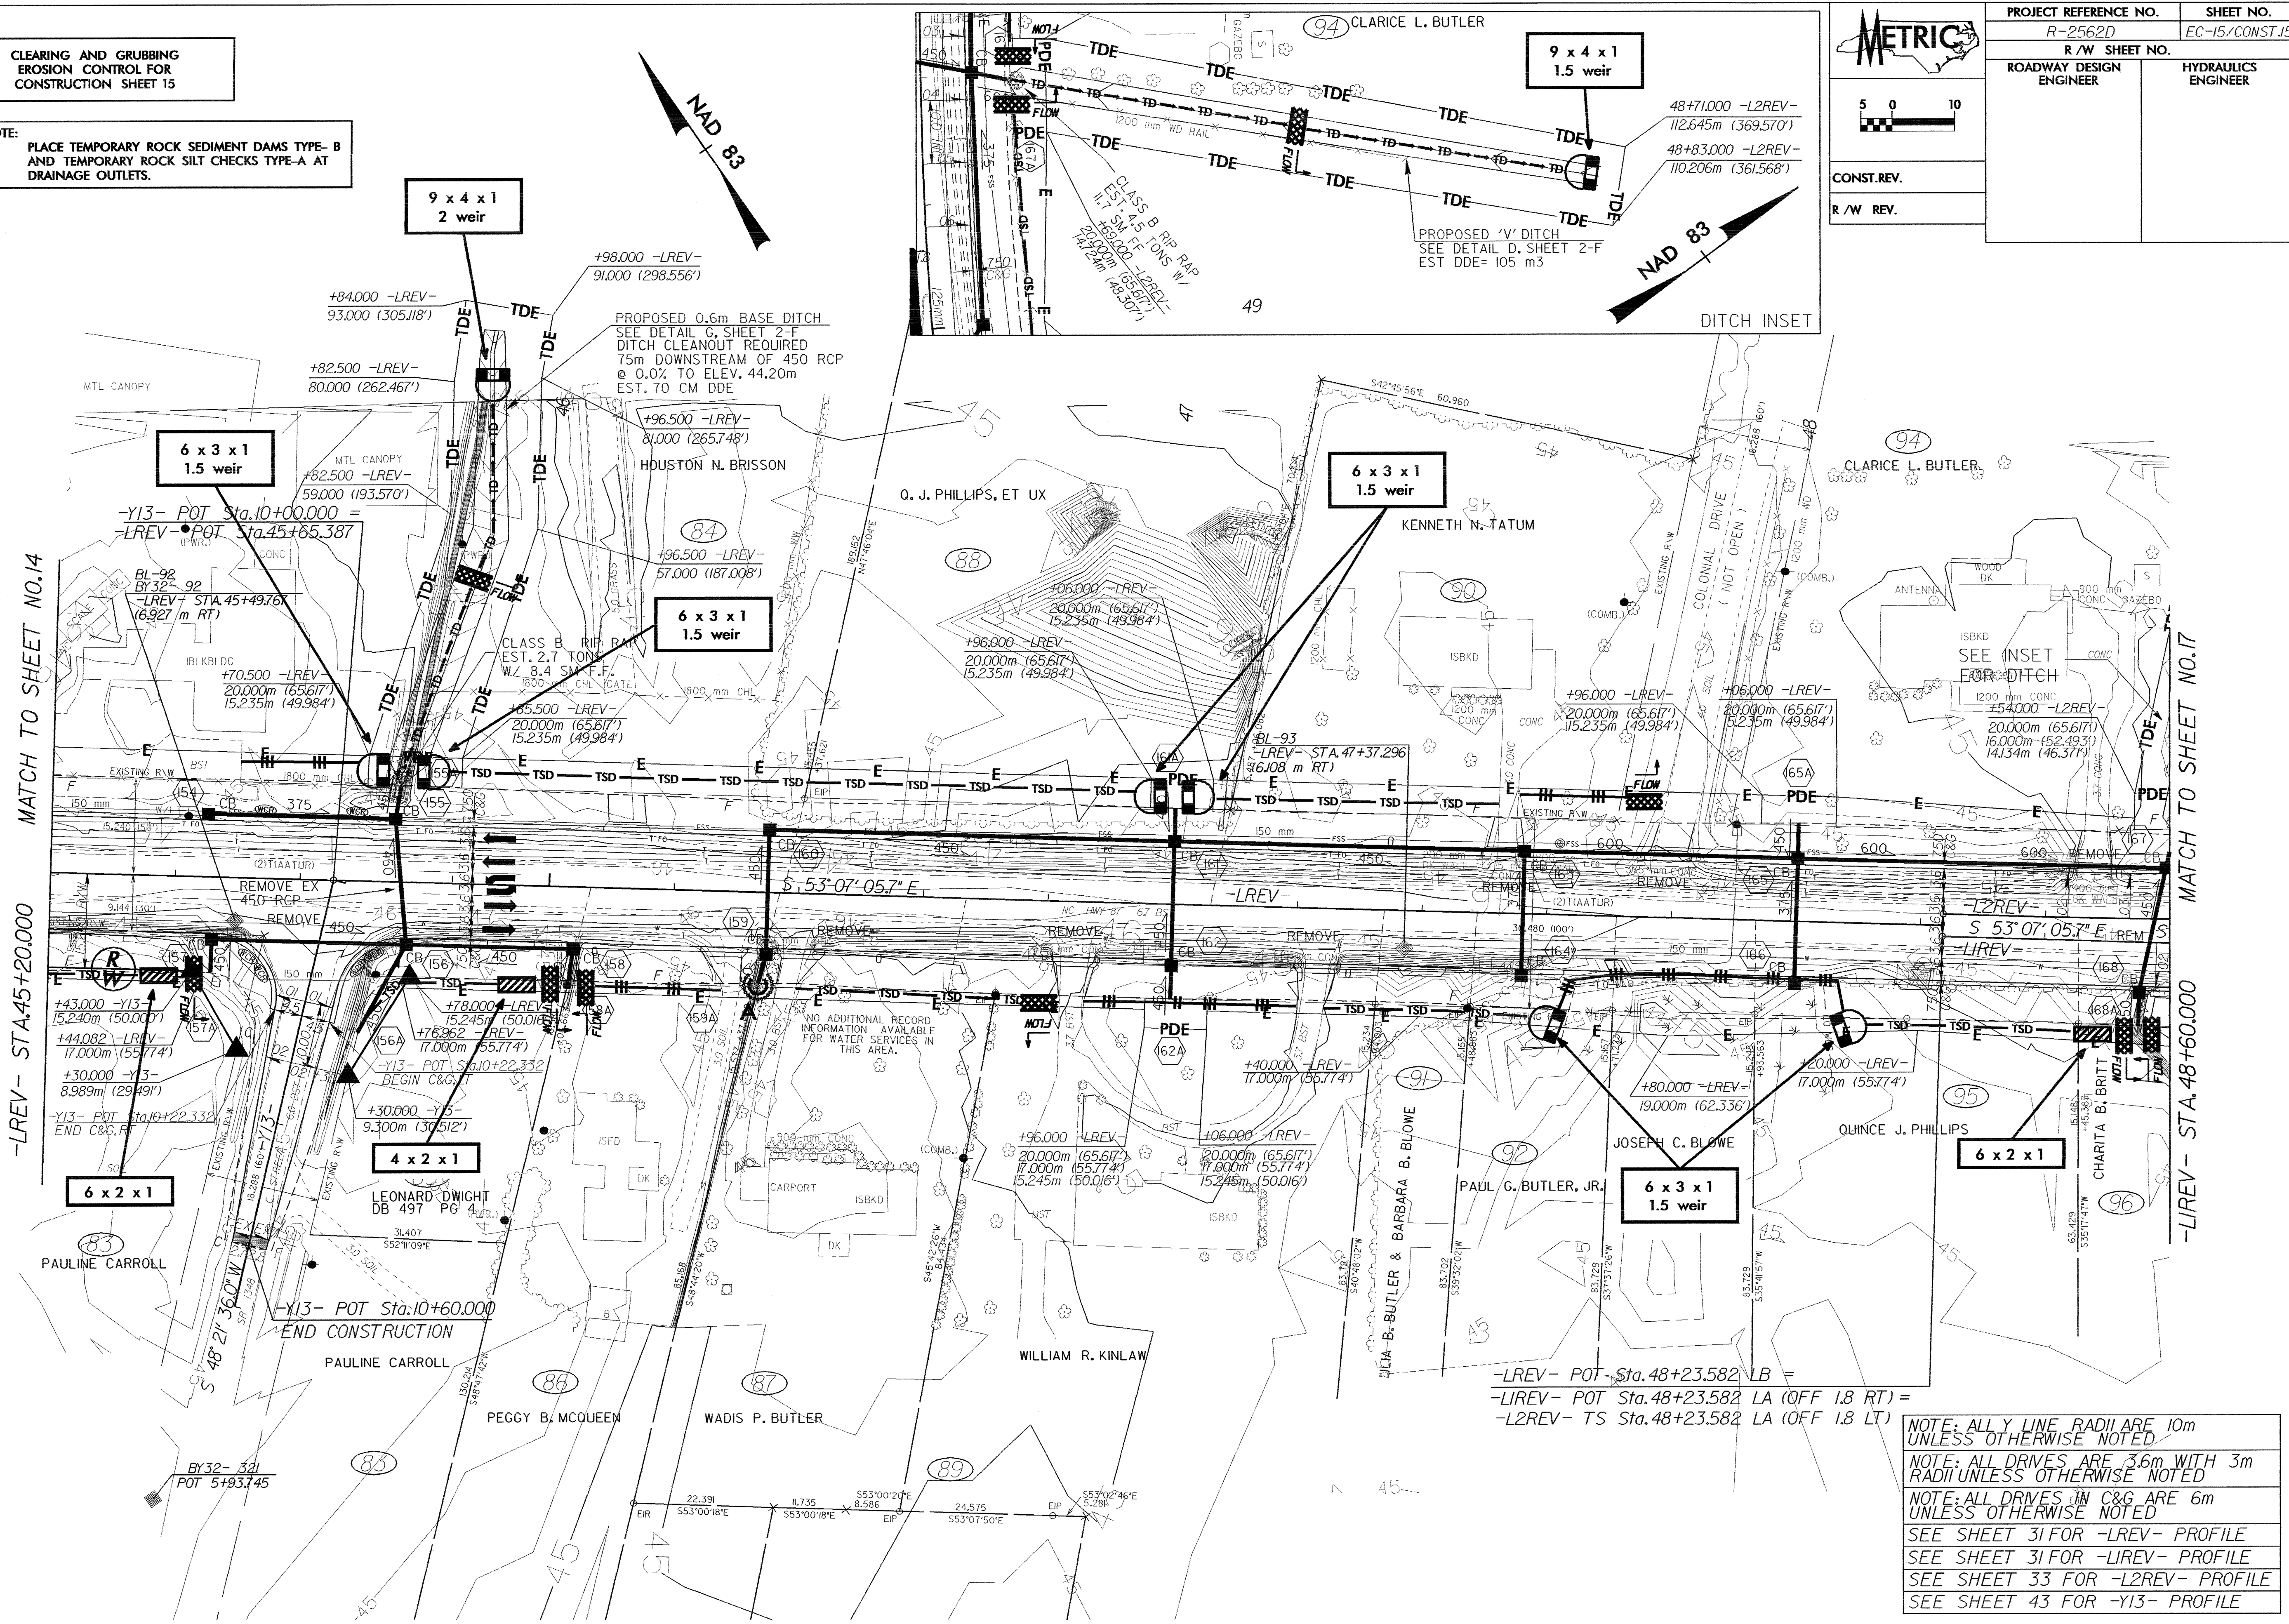

MATCH TO SHEET NO.14

-LREV- STA.45+20.000

MATCH TO SHEET NO.17

-LIREV- STA.48+60.000

NOTE: ALL Y LINE RADII ARE 10m
UNLESS OTHERWISE NOTED

NOTE: ALL DRIVES ARE 3.6m WITH 3m
RADII UNLESS OTHERWISE NOTED

NOTE: ALL DRIVES IN C&G ARE 6m
UNLESS OTHERWISE NOTED

SEE SHEET 31 FOR -LREV- PROFILE
SEE SHEET 31 FOR -LIREV- PROFILE
SEE SHEET 33 FOR -L2REV- PROFILE
SEE SHEET 43 FOR -Y13- PROFILE