
 
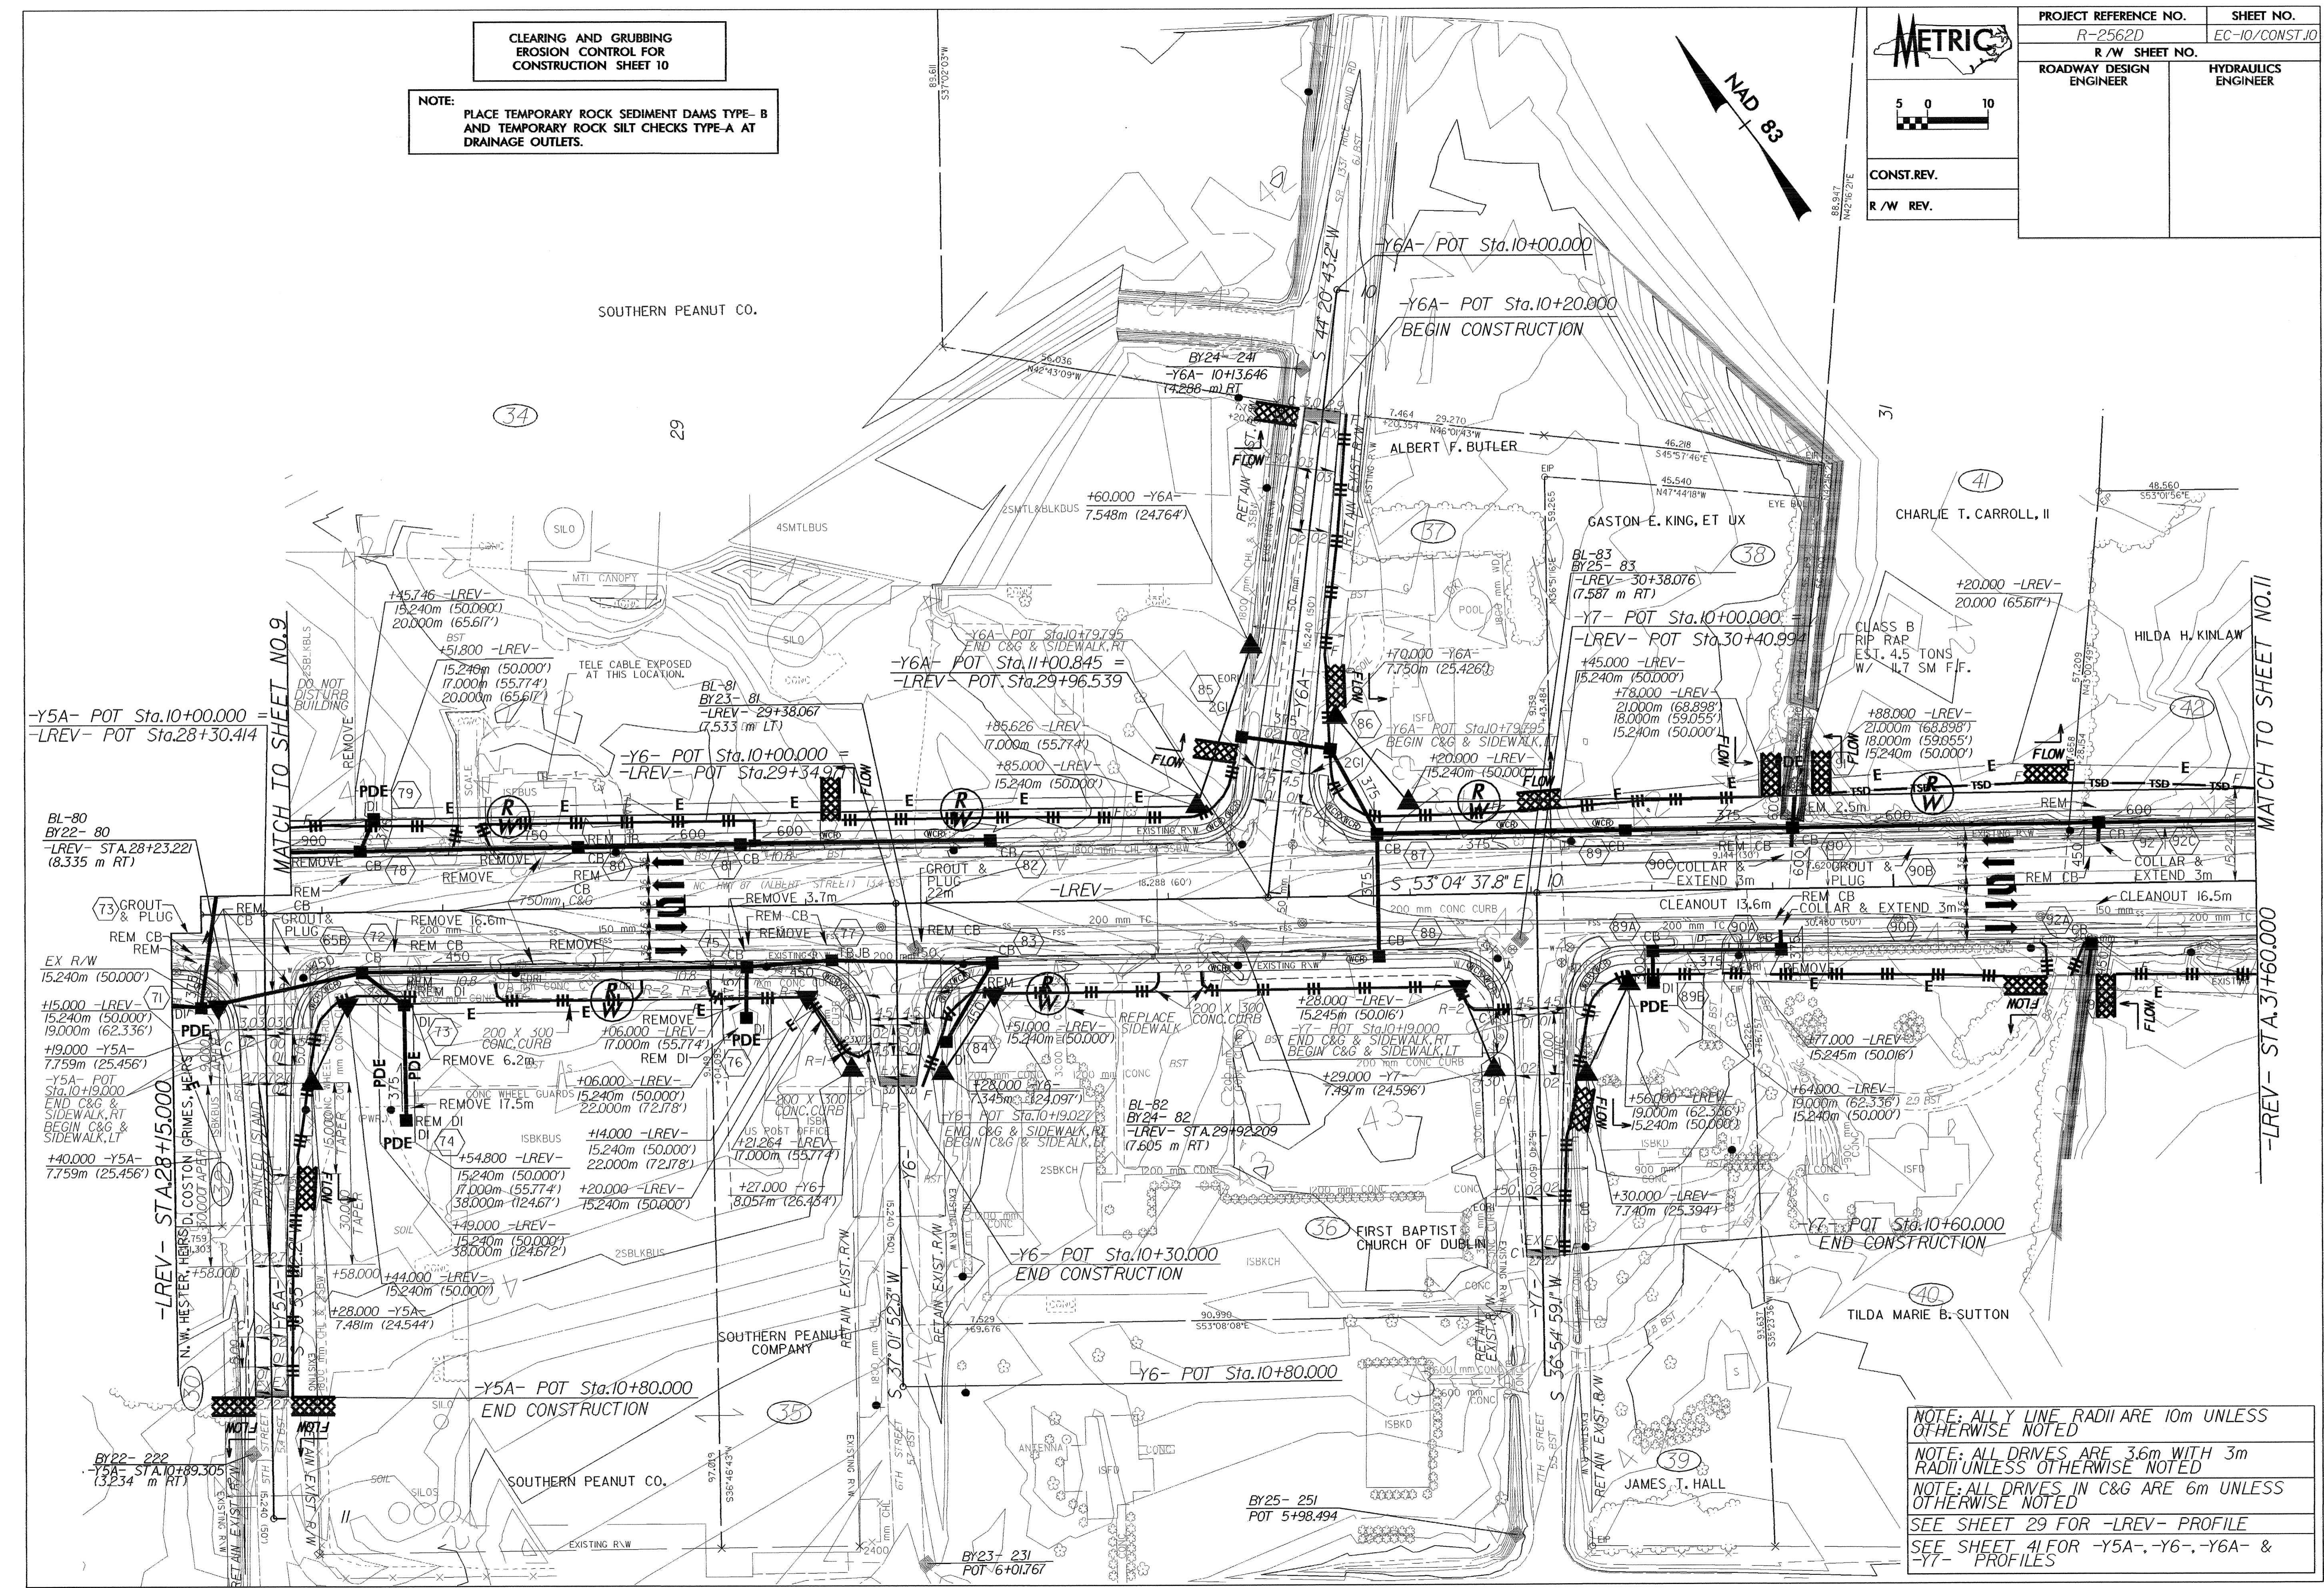


**CLEARING AND GRUBBING
EROSION CONTROL FOR
CONSTRUCTION SHEET 10**

NOTE:
PLACE TEMPORARY ROCK SEDIMENT DAMS TYPE- B
AND TEMPORARY ROCK SILT CHECKS TYPE-A AT
DRAINAGE OUTLETS.

  CONST. REV. R/W REV.	PROJECT REFERENCE NO. R-2562D	SHEET NO. EC-10/CONST.10
	ROADWAY DESIGN ENGINEER	HYDRAULICS ENGINEER



NOTE: ALL Y LINE RADII ARE 10m UNLESS OTHERWISE NOTED
NOTE: ALL DRIVES ARE 3.6m WITH 3m RADII UNLESS OTHERWISE NOTED
NOTE: ALL DRIVES IN C&G ARE 6m UNLESS OTHERWISE NOTED
 SEE SHEET 29 FOR -LREV- PROFILE
 SEE SHEET 41 FOR -Y5A-, -Y6-, -Y6A- & -Y7- PROFILES