


**CLEARING AND GRUBBING
EROSION CONTROL FOR
CONSTRUCTION SHEET 9**

0 10

CONST. REV.
R/W REV.

PROJECT REFERENCE NO. R-2562D	SHEET NO. EC-9/CONST.9
R/W SHEET NO.	
ROADWAY DESIGN ENGINEER	HYDRAULICS ENGINEER

NOTE:
PLACE TEMPORARY ROCK SEDIMENT DAMS TYPE-B
AND TEMPORARY ROCK SILT CHECKS TYPE-A AT
DRAINAGE OUTLETS.

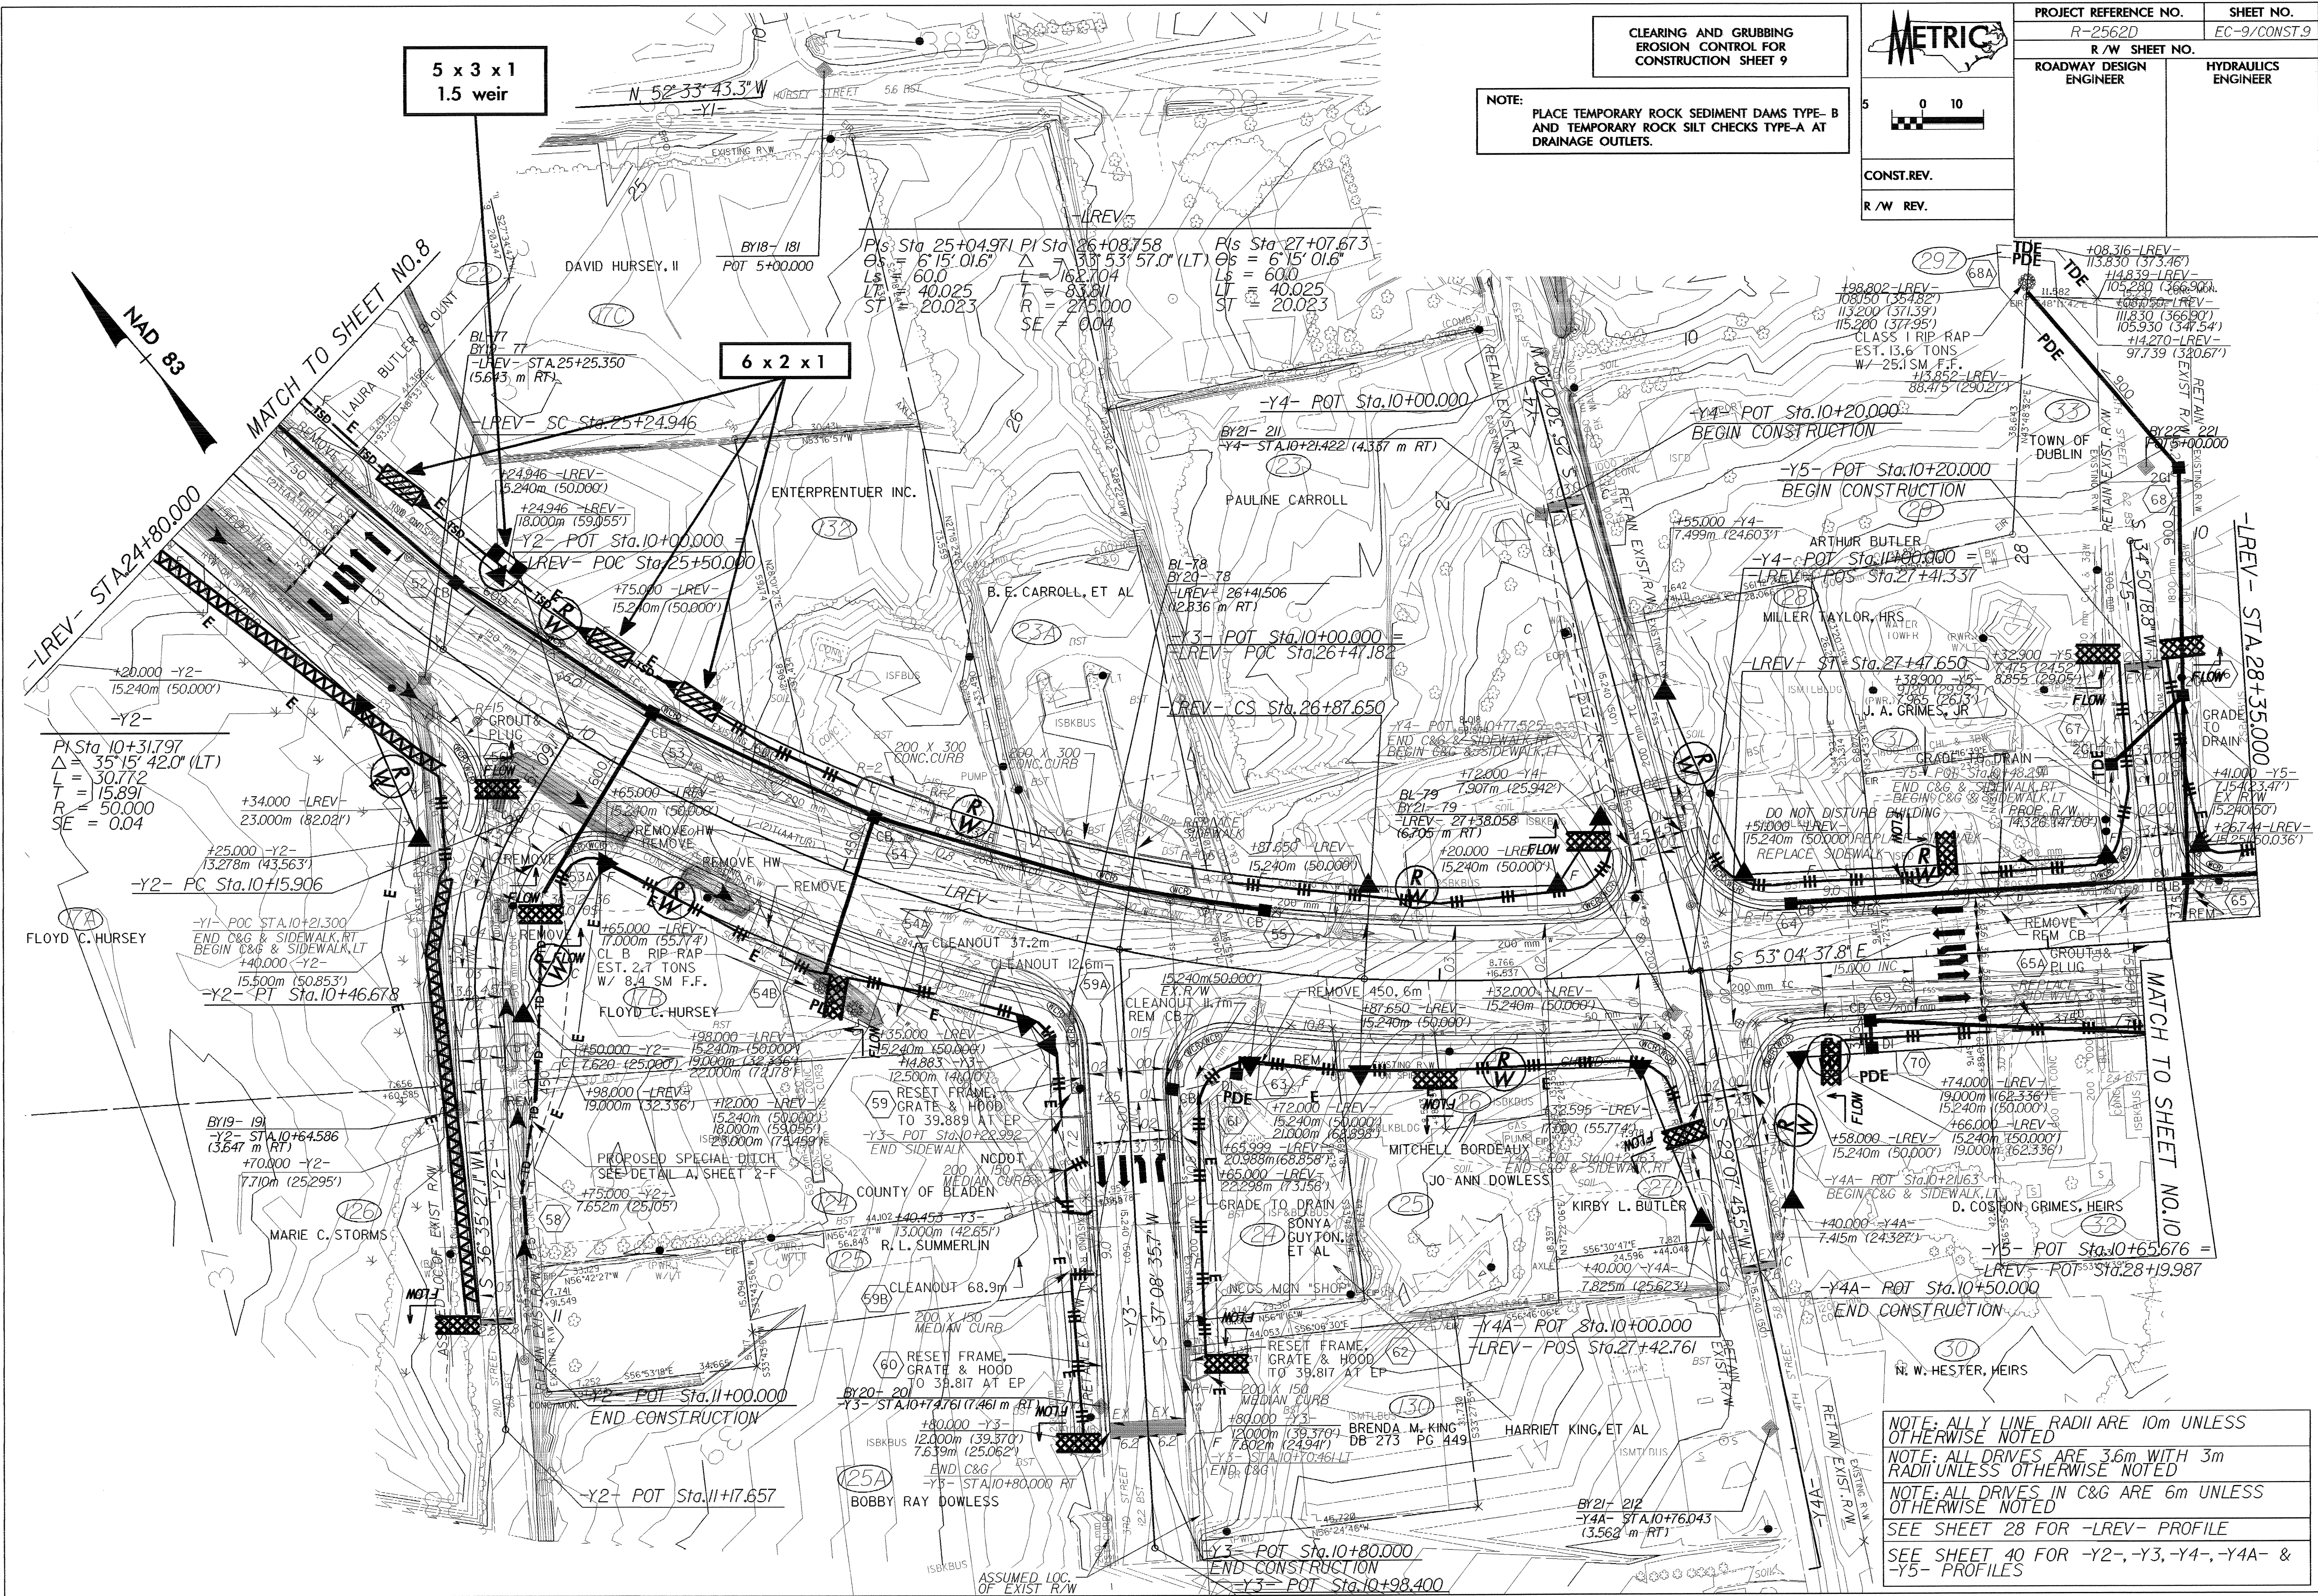

$Pt Sta 10+317.97$
 $\Delta = 35^{\circ}15'42.0'' (LT)$
 $L = 30.772$
 $T = 15.891$
 $R = 50.000$
 $SE = 0.04$

NOTE: ALL Y LINE RADII ARE 10m UNLESS OTHERWISE NOTED
 NOTE: ALL DRIVES ARE 3.6m WITH 3m RADII UNLESS OTHERWISE NOTED
 NOTE: ALL DRIVES IN C&G ARE 6m UNLESS OTHERWISE NOTED
 SEE SHEET 28 FOR -LREV- PROFILE
 SEE SHEET 40 FOR -Y2-, -Y3-, -Y4-, -Y4A- & -Y5- PROFILES