
 
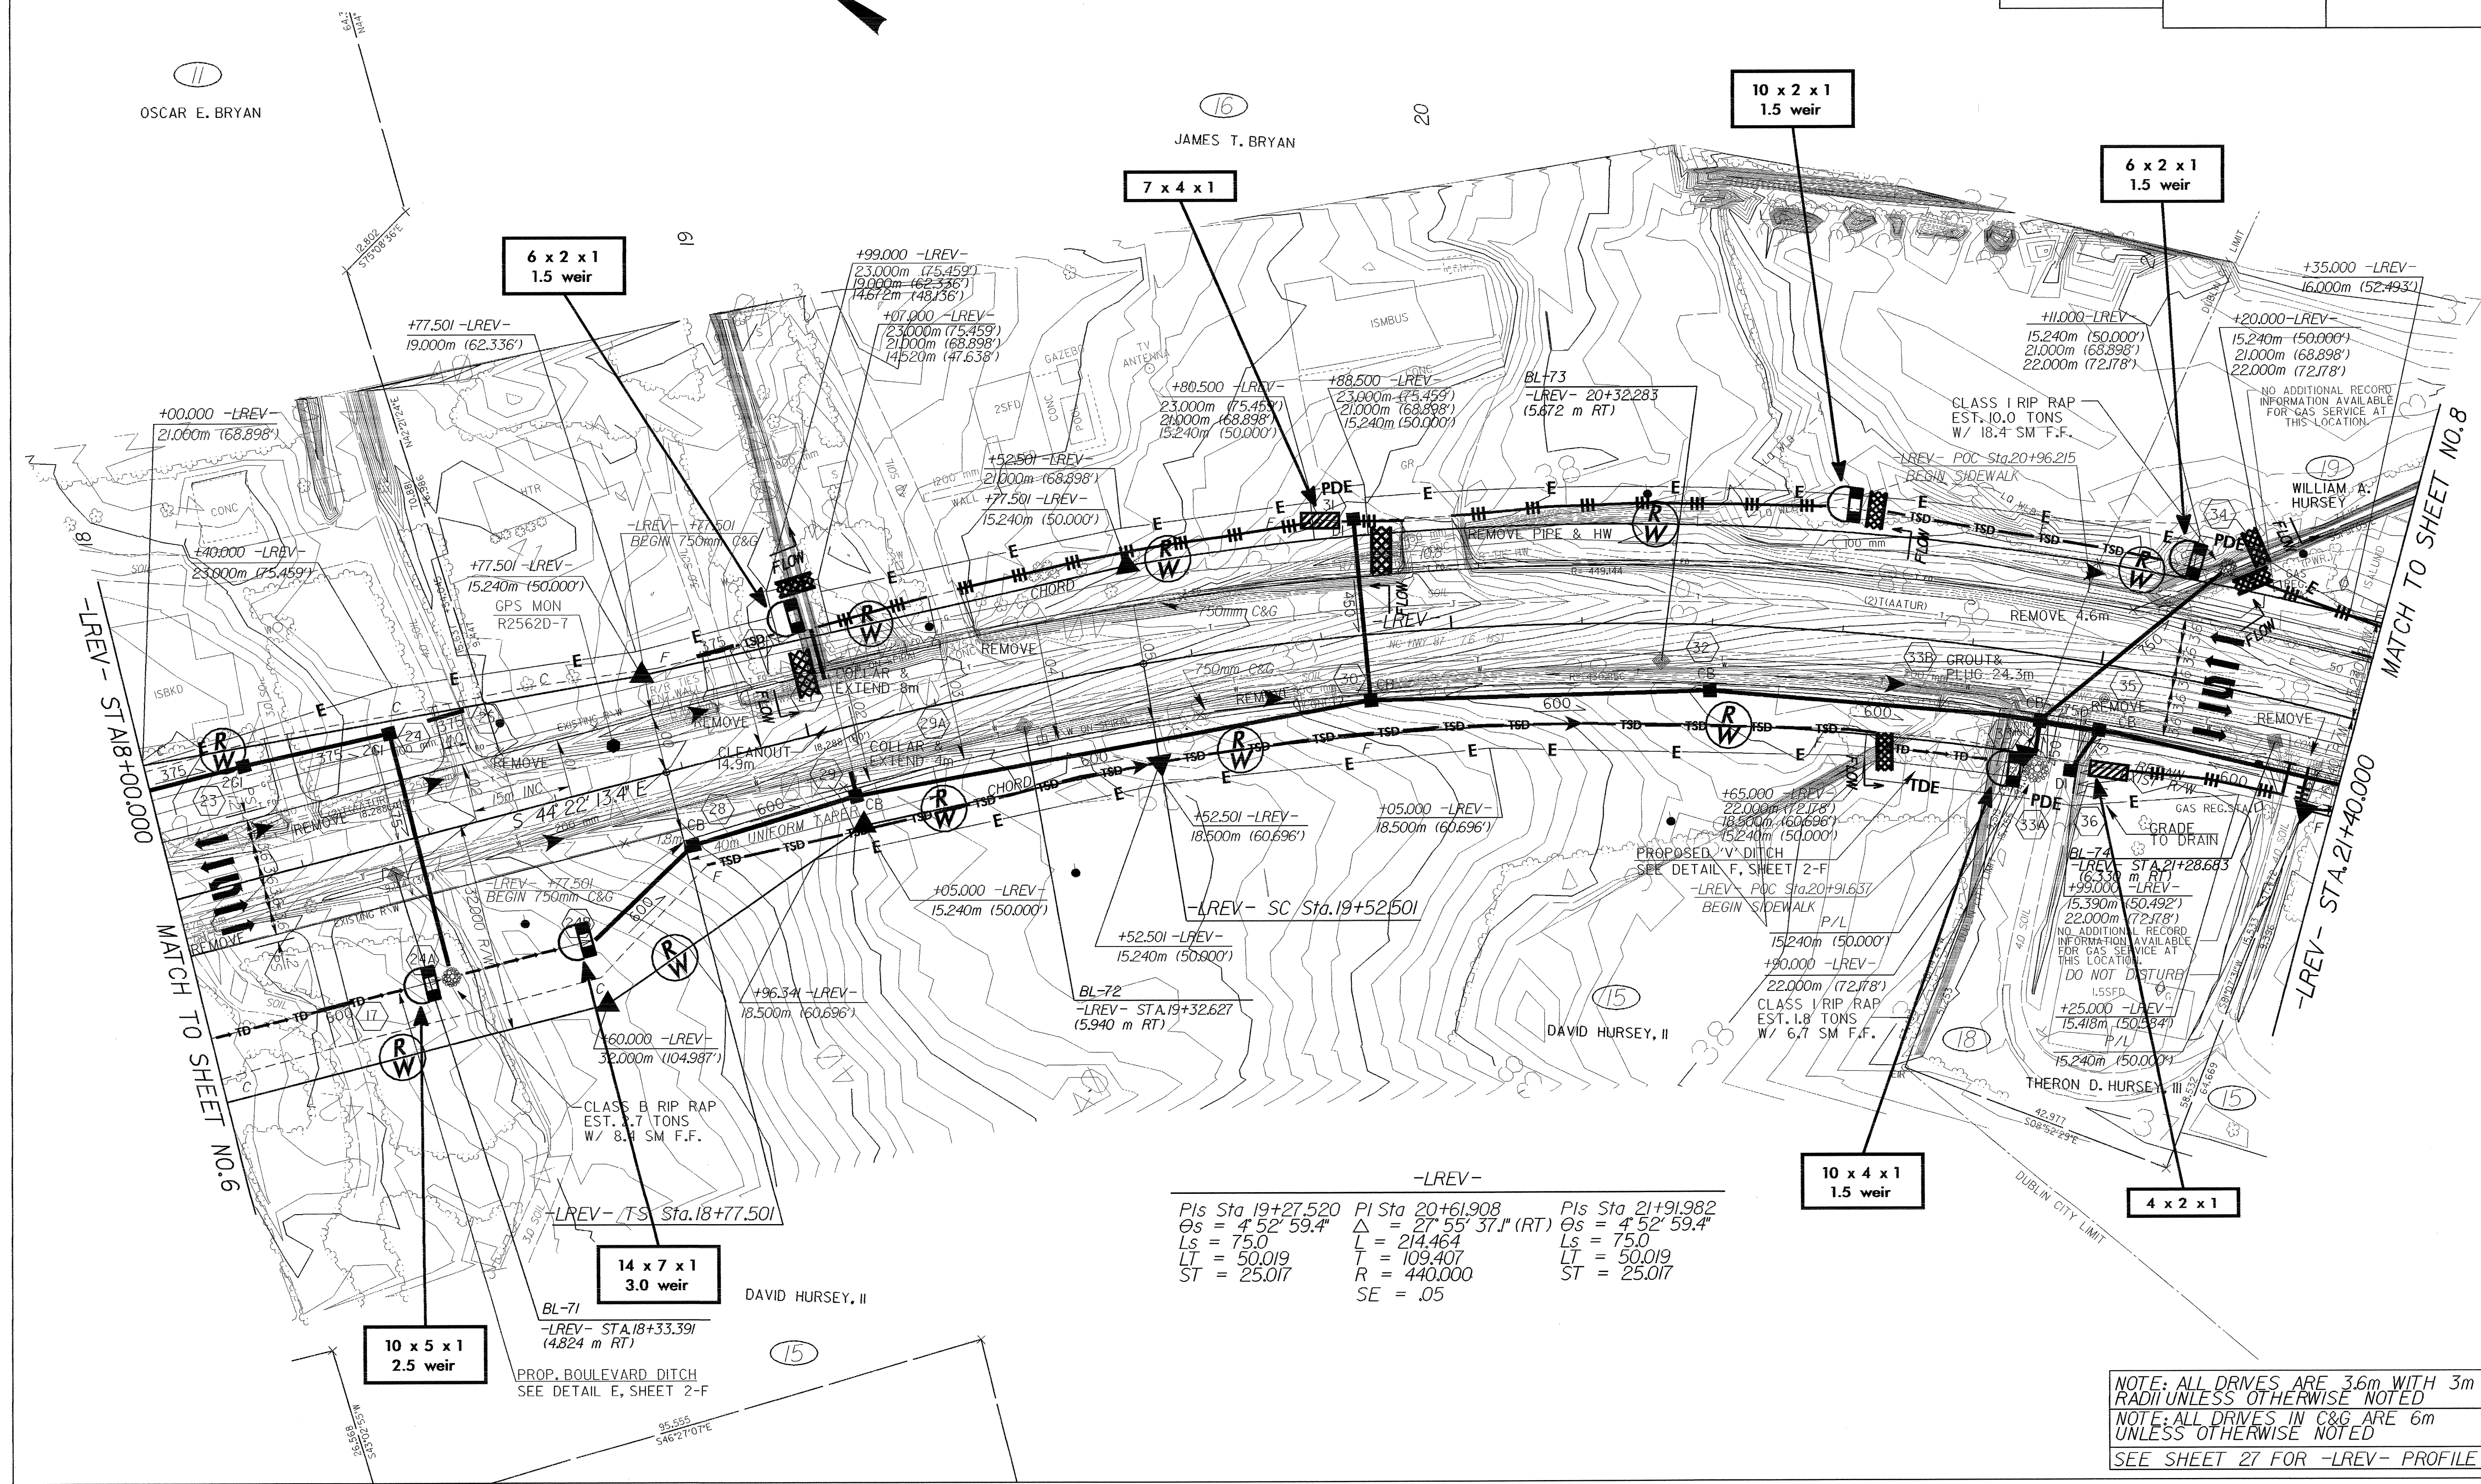
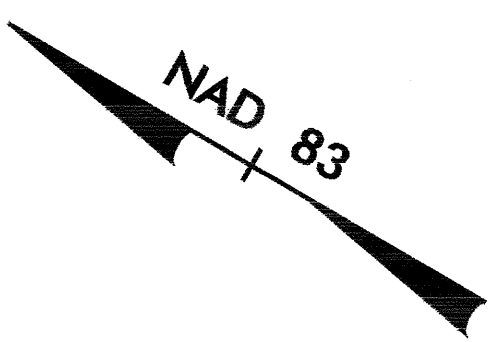


**CLEARING AND GRUBBING
EROSION CONTROL FOR
CONSTRUCTION SHEET 7**

NOTE:
PLACE TEMPORARY ROCK SEDIMENT DAMS TYPE-B
AND TEMPORARY ROCK SILT CHECKS TYPE-A AT
DRAINAGE OUTLETS.

	PROJECT REFERENCE NO.	SHEET NO.
	R-2562D	EC-6/CONST.7
	R/W SHEET NO.	
	ROADWAY DESIGN ENGINEER	HYDRAULICS ENGINEER
CONST.REV.		
R/W REV.		



-LREV-		
Pls Sta 19+27.520	Pls Sta 20+61.908	Pls Sta 21+91.982
$\Theta_s = 4^\circ 52' 59.4''$	$\Delta = 27^\circ 55' 37.1''$ (RT)	$\Theta_s = 4^\circ 52' 59.4''$
Ls = 75.0	L = 214.464	Ls = 75.0
LT = 50.019	T = 109.407	LT = 50.019
ST = 25.017	R = 440.000	ST = 25.017
	SE = .05	

NOTE: ALL DRIVES ARE 3.6m WITH 3m RADIUS UNLESS OTHERWISE NOTED
NOTE: ALL DRIVES IN C&G ARE 6m UNLESS OTHERWISE NOTED
SEE SHEET 27 FOR -LREV- PROFILE