


PROJECT REFERENCE NO.	SHEET NO.
R-2237B	EC-32/CONST 31
RW SHEET NO.	
ROADWAY DESIGN ENGINEER	HYDRAULICS ENGINEER

NOTE: PLACE TEMPORARY ROCK SEDIMENT DAMS TYPE-B AND TEMPORARY ROCK SILT CHECKS TYPE-A AT DRAINAGE OUTLETS.

CLEARING AND GRUBBING EROSION CONTROL FOR CONSTRUCTION SHEET 31

MATCHLINE -L- STA. 350 + 00.00 SEE SHEET NO. 30

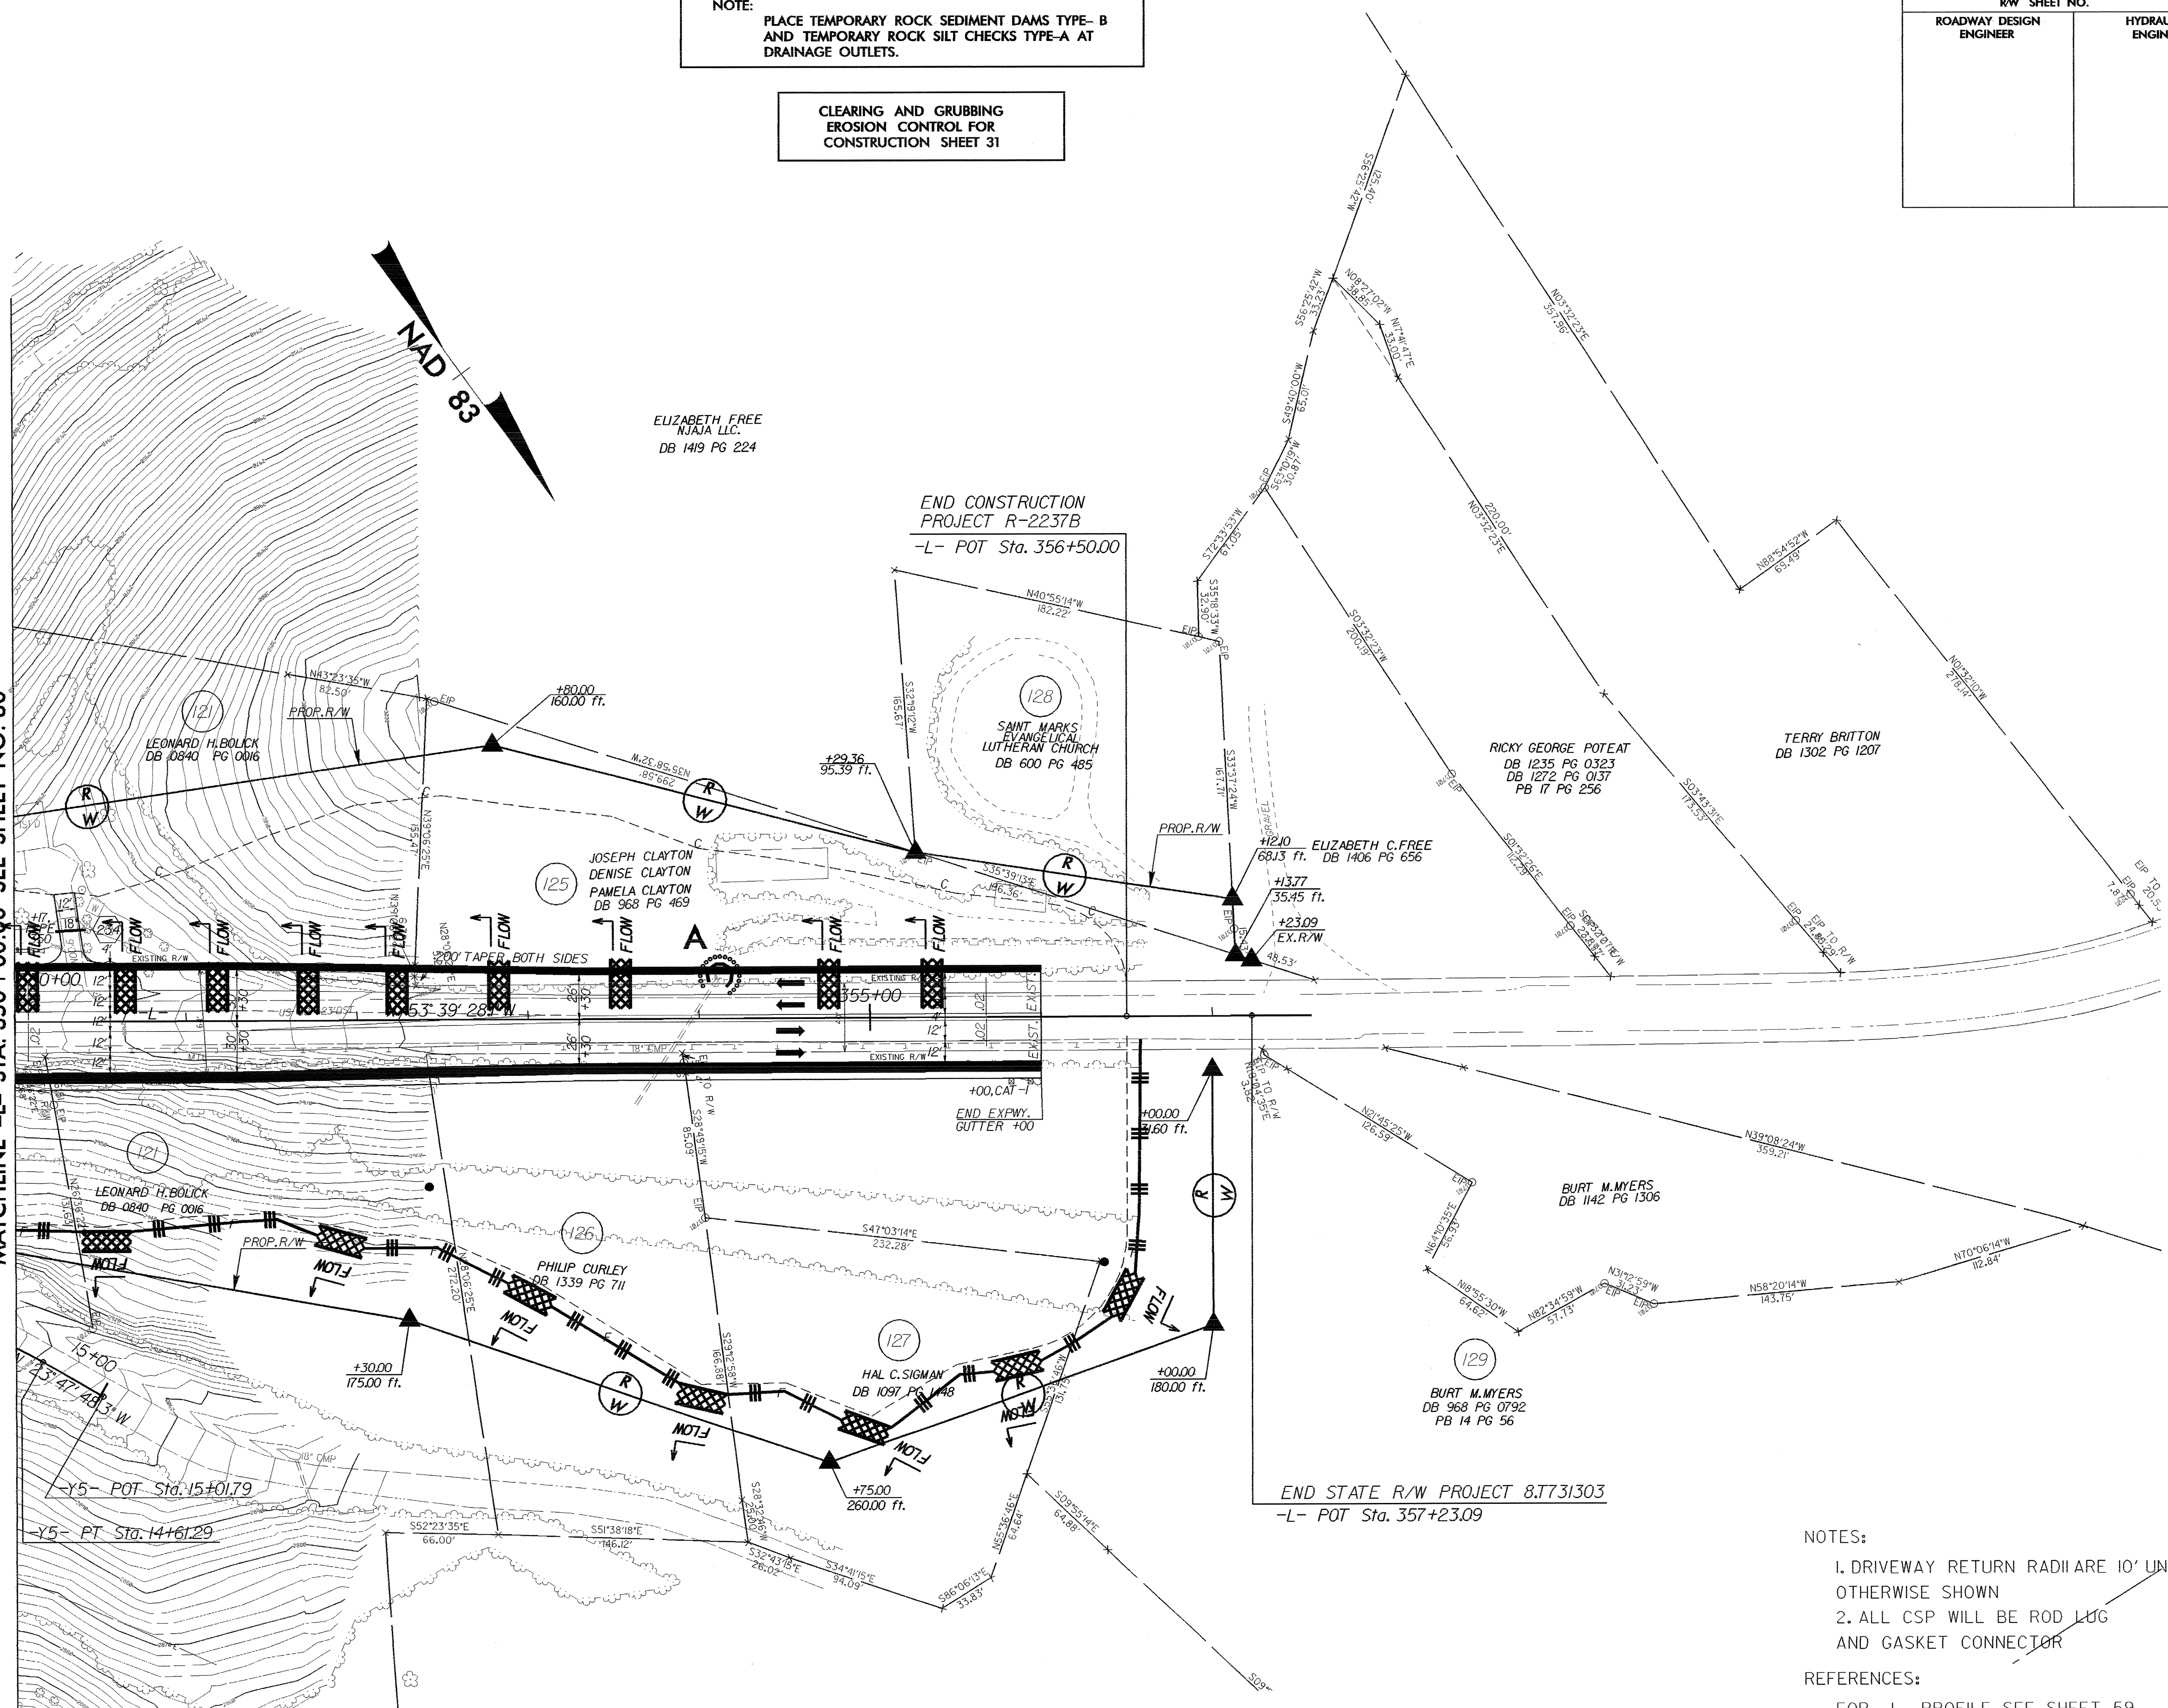

- NOTES:
1. DRIVEWAY RETURN RADII ARE 10' UNLESS OTHERWISE SHOWN
 2. ALL CSP WILL BE ROD LOG AND GASKET CONNECTOR
- REFERENCES:
- FOR -L- PROFILE SEE SHEET 59