



PROJECT REFERENCE NO.	SHEET NO.
R-2237B	EC-14/CONST 13
RW SHEET NO.	
ROADWAY DESIGN ENGINEER	HYDRAULICS ENGINEER

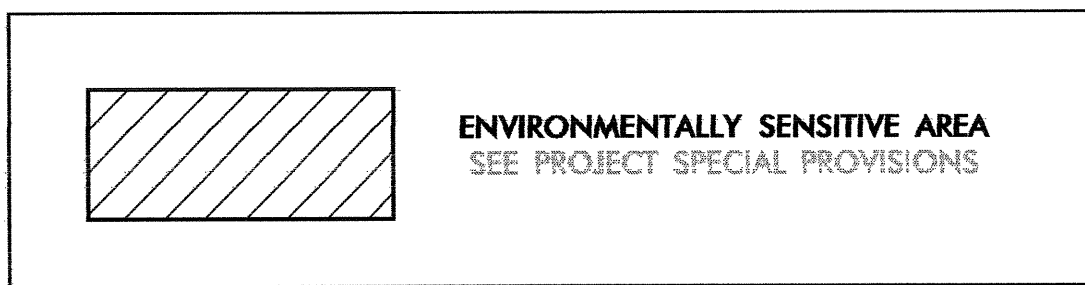





NOTE: PLACE TEMPORARY ROCK SEDIMENT DAMS TYPE-B AND TEMPORARY ROCK SILT CHECKS TYPE-A AT DRAINAGE OUTLETS.

CLEARING AND GRUBBING EROSION CONTROL FOR CONSTRUCTION SHEET 13

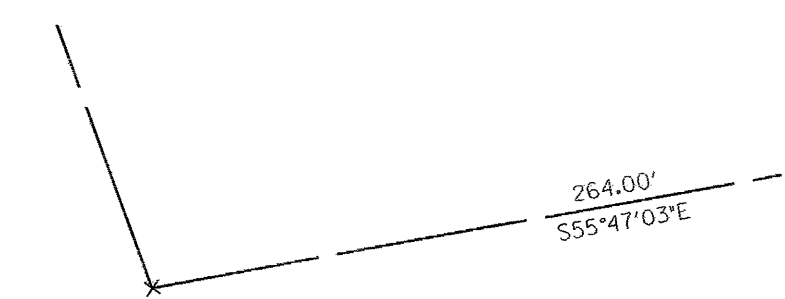

MATCHLINE -L- STA. 118+00.00 SEE SHEET NO. 12

MATCHLINE -L- STA. 132+00.00 SEE SHEET NO. 14

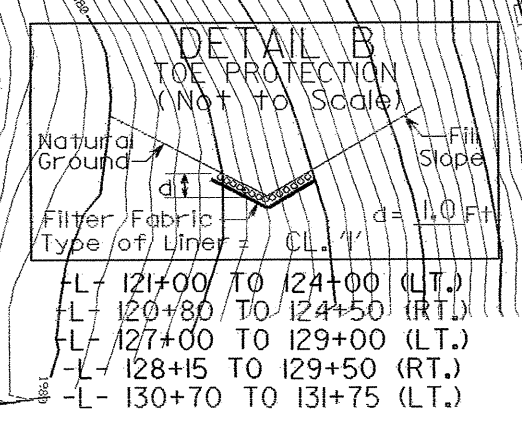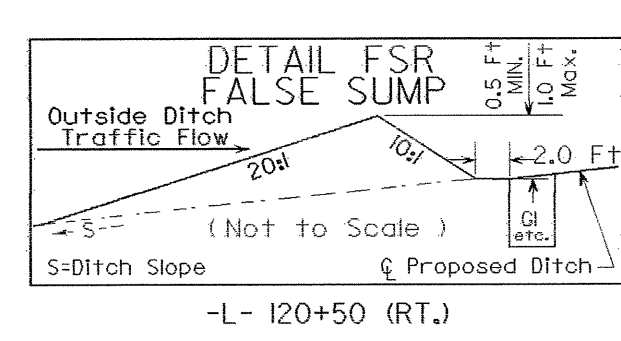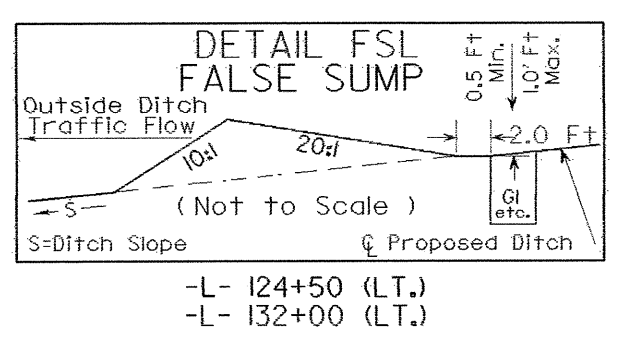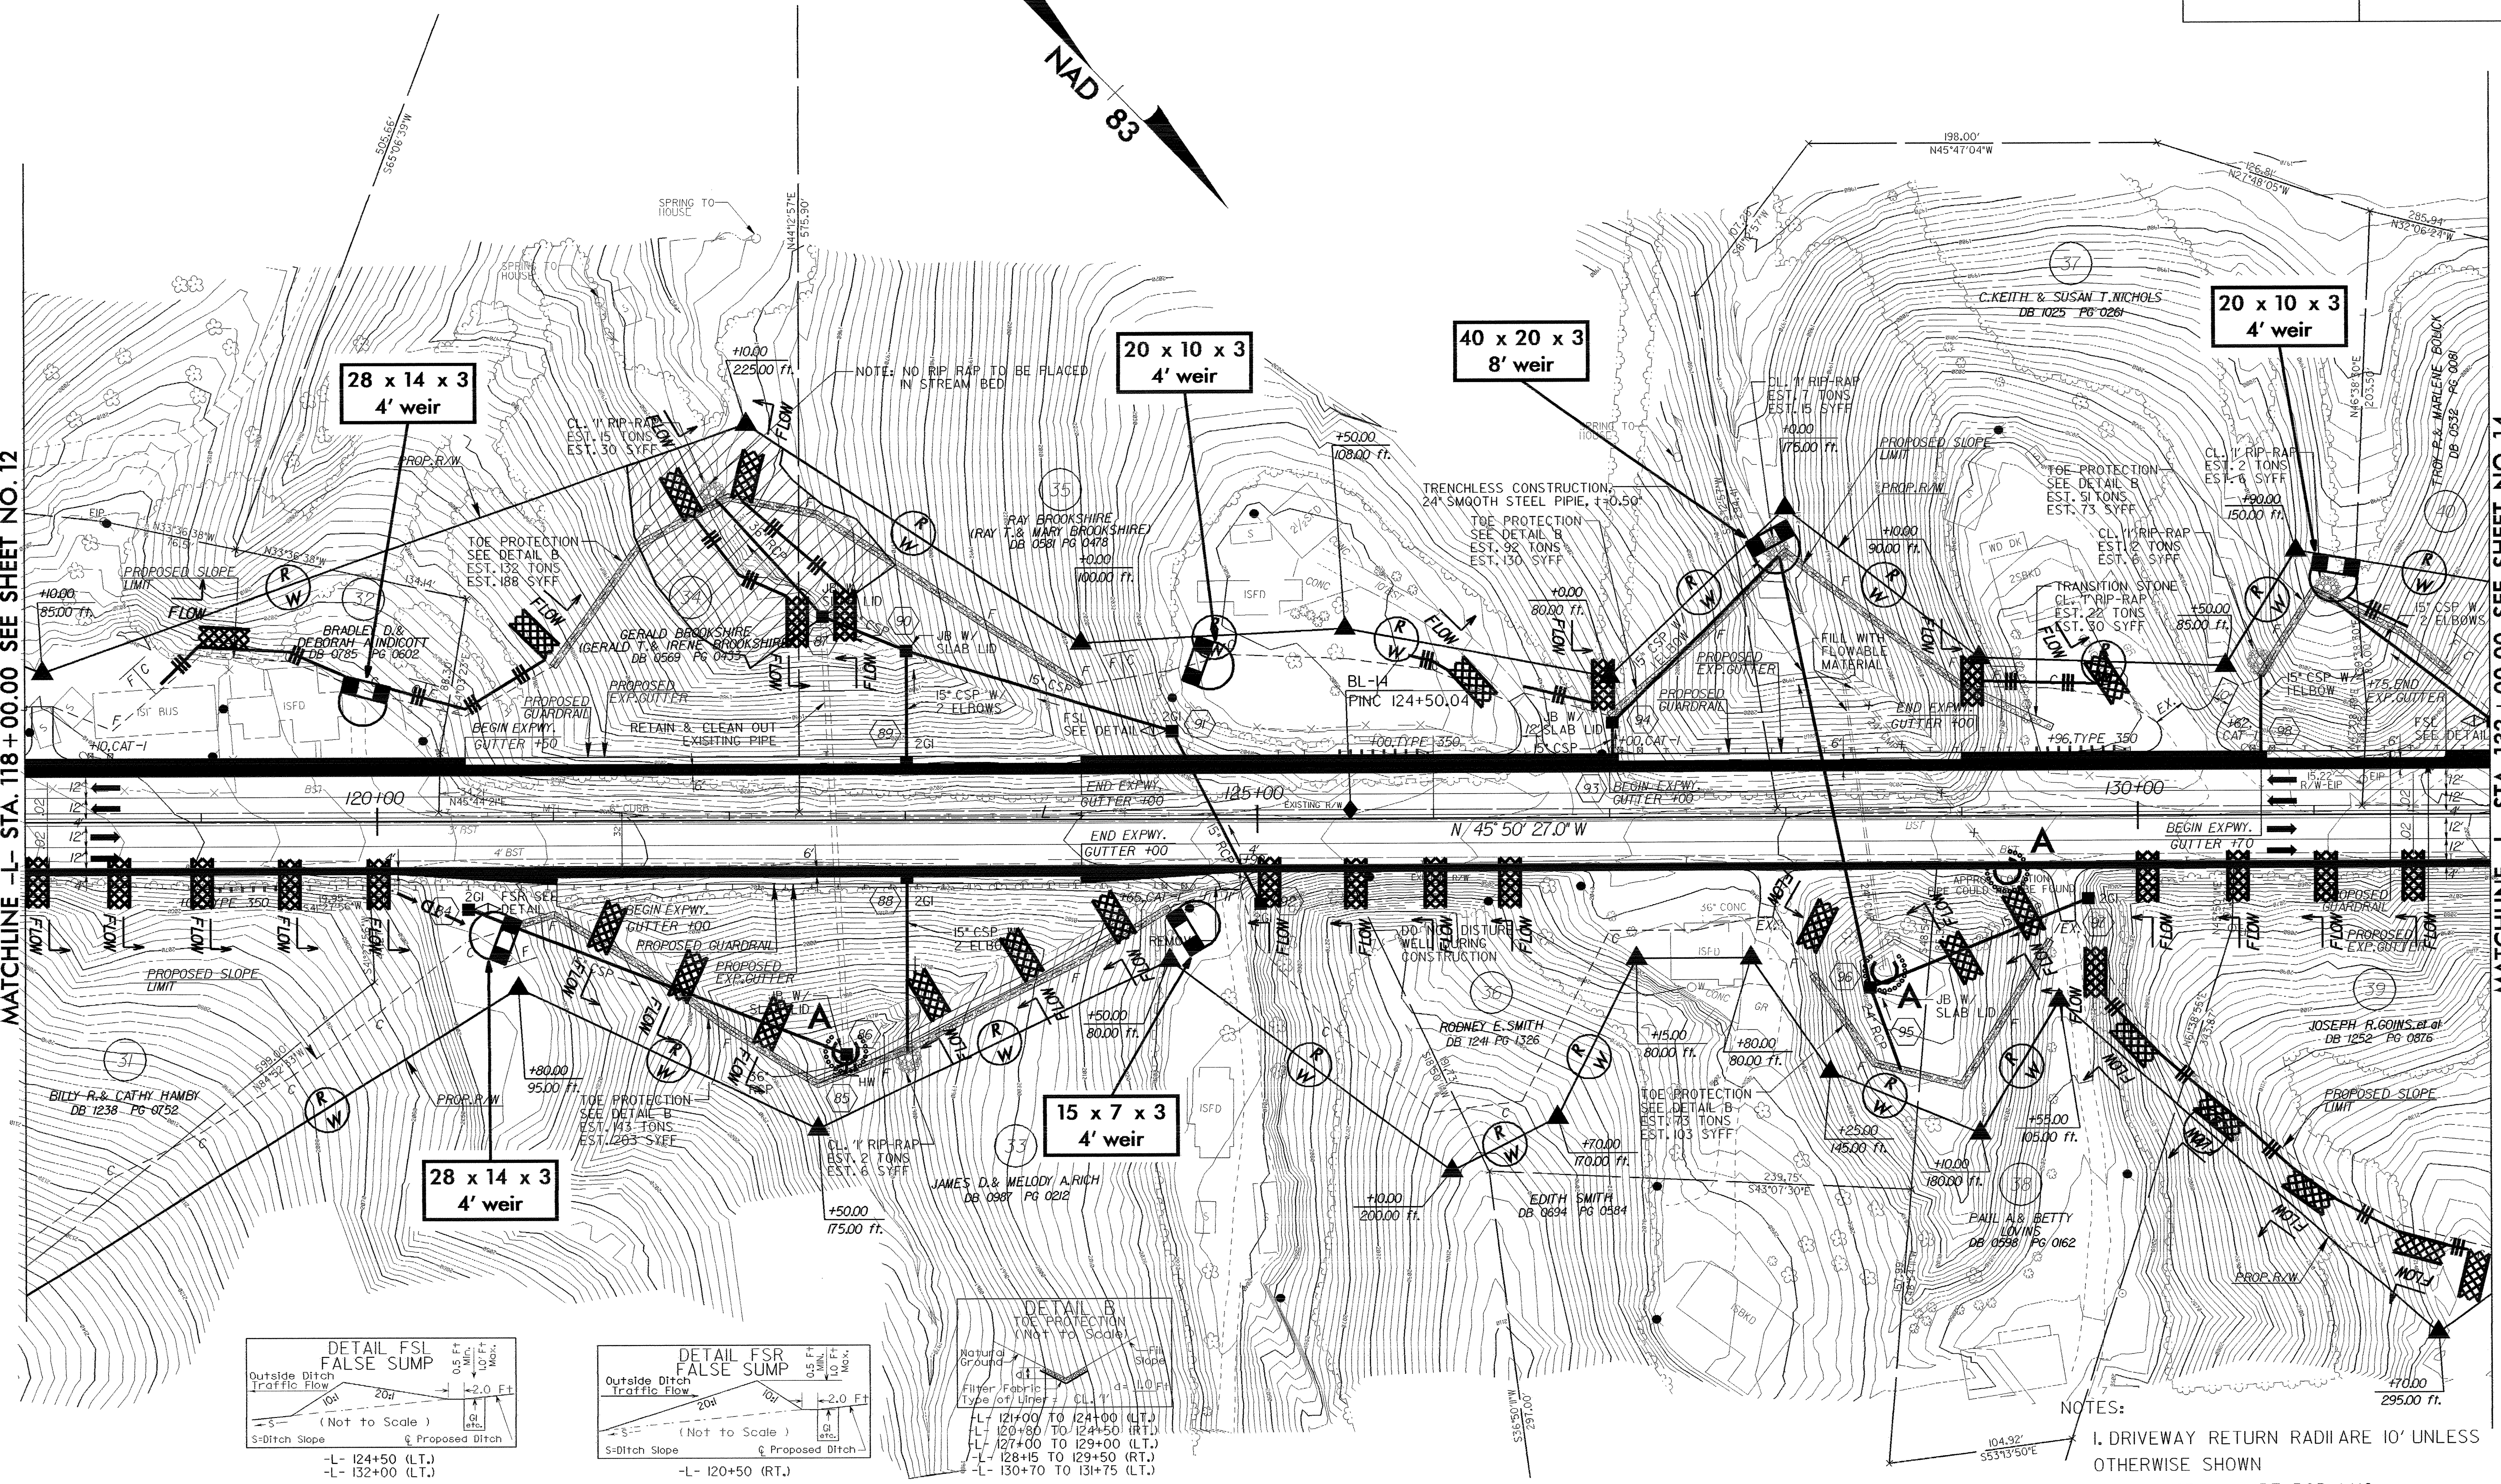

- NOTES:
1. DRIVEWAY RETURN RADII ARE 10' UNLESS OTHERWISE SHOWN
  2. ALL CSP WILL BE ROD LUG AND GASKET CONNECTOR
  3. ALL U/G TELEPHONE LOCATED AS MARKED BY PRO-MARK ON JULY 17 AND 18,2000

REFERENCES:  
FOR -L- PROFILE SEE SHEET 41