


PROJECT REFERENCE NO. B-4334	SHEET NO. EC-4/CONST.5
RW SHEET NO.	
ROADWAY DESIGN ENGINEER	HYDRAULICS ENGINEER

SEE SHEET 6 FOR -L- PROFILE

NOTE: PLACE TEMPORARY ROCK SEDIMENT DAMS TYPE-B AND TEMPORARY ROCK SILT CHECKS TYPE-A AT DRAINAGE OUTLETS.

CLEARING AND GRUBBING EROSION CONTROL FOR CONSTRUCTION SHEET 5

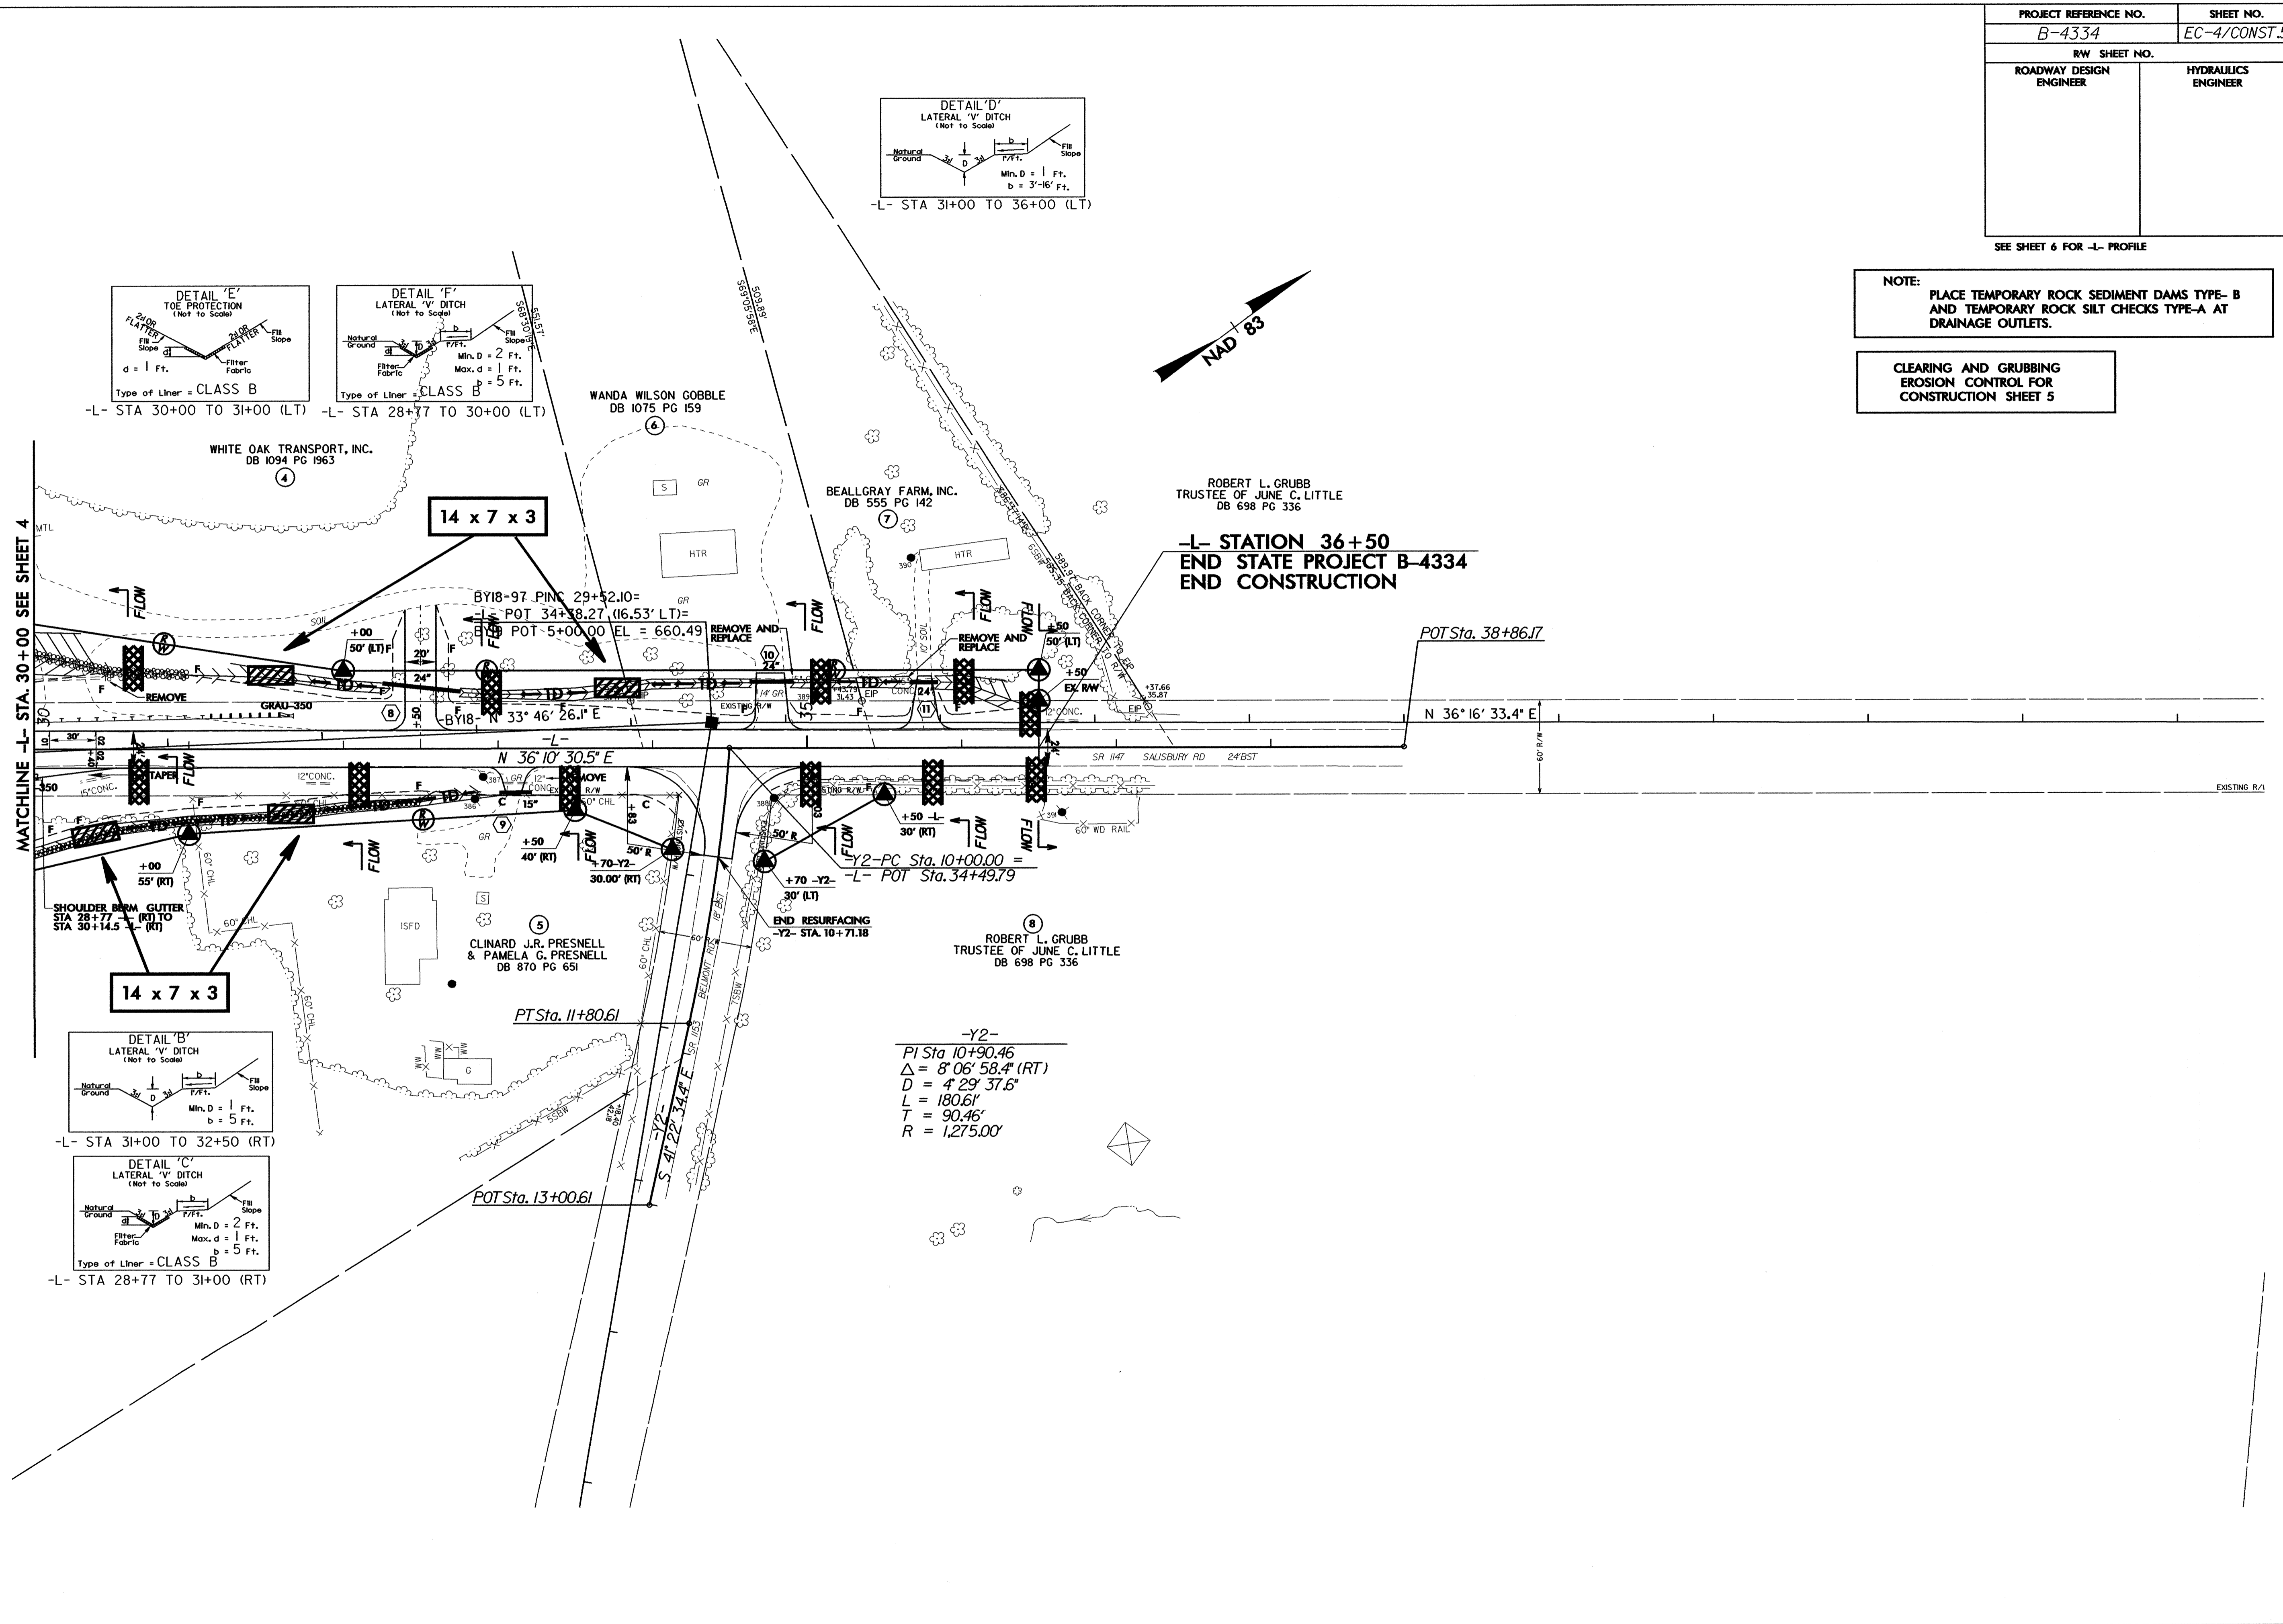

-Y2-
 PI Sta. 10+90.46
 $\Delta = 8' 06' 58.4" (RT)$
 $D = 4' 29' 37.6"$
 $L = 180.61'$
 $T = 90.46'$
 $R = 1,275.00'$