




2/13/98

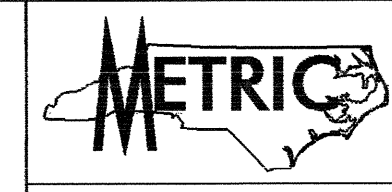

PROJECT REFERENCE NO. R-2206AA	SHEET NO. EC-8/CONST.4-A
R/W SHEET NO.	
ROADWAY DESIGN ENGINEER	HYDRAULICS ENGINEER
CONST. REV.	
R/W REV.	

 


NOTE:
PERIMETER EROSION CONTROL MEASURES SHALL BE INSTALLED DURING CLEARING AND GRUBBING PHASE.

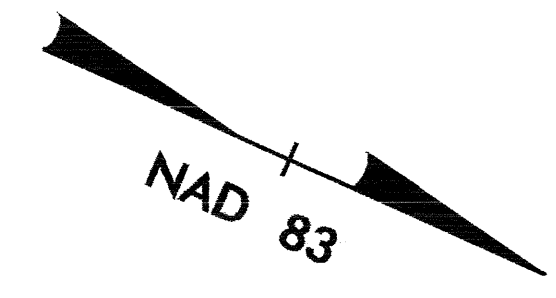

-CRI-

PI Sta. 10+38.248	PI Sta. 11+14.248
$\Delta = 18^\circ 29' 19.4''$ (LT)	$\Delta = 18^\circ 34' 05.8''$ (RT)
L = 75.832	L = 76.158
T = 38.248	T = 38.416
R = 235.000	R = 235.000
SE = .02	SE = .02
RO = SEE PLANS	RO = SEE PLANS

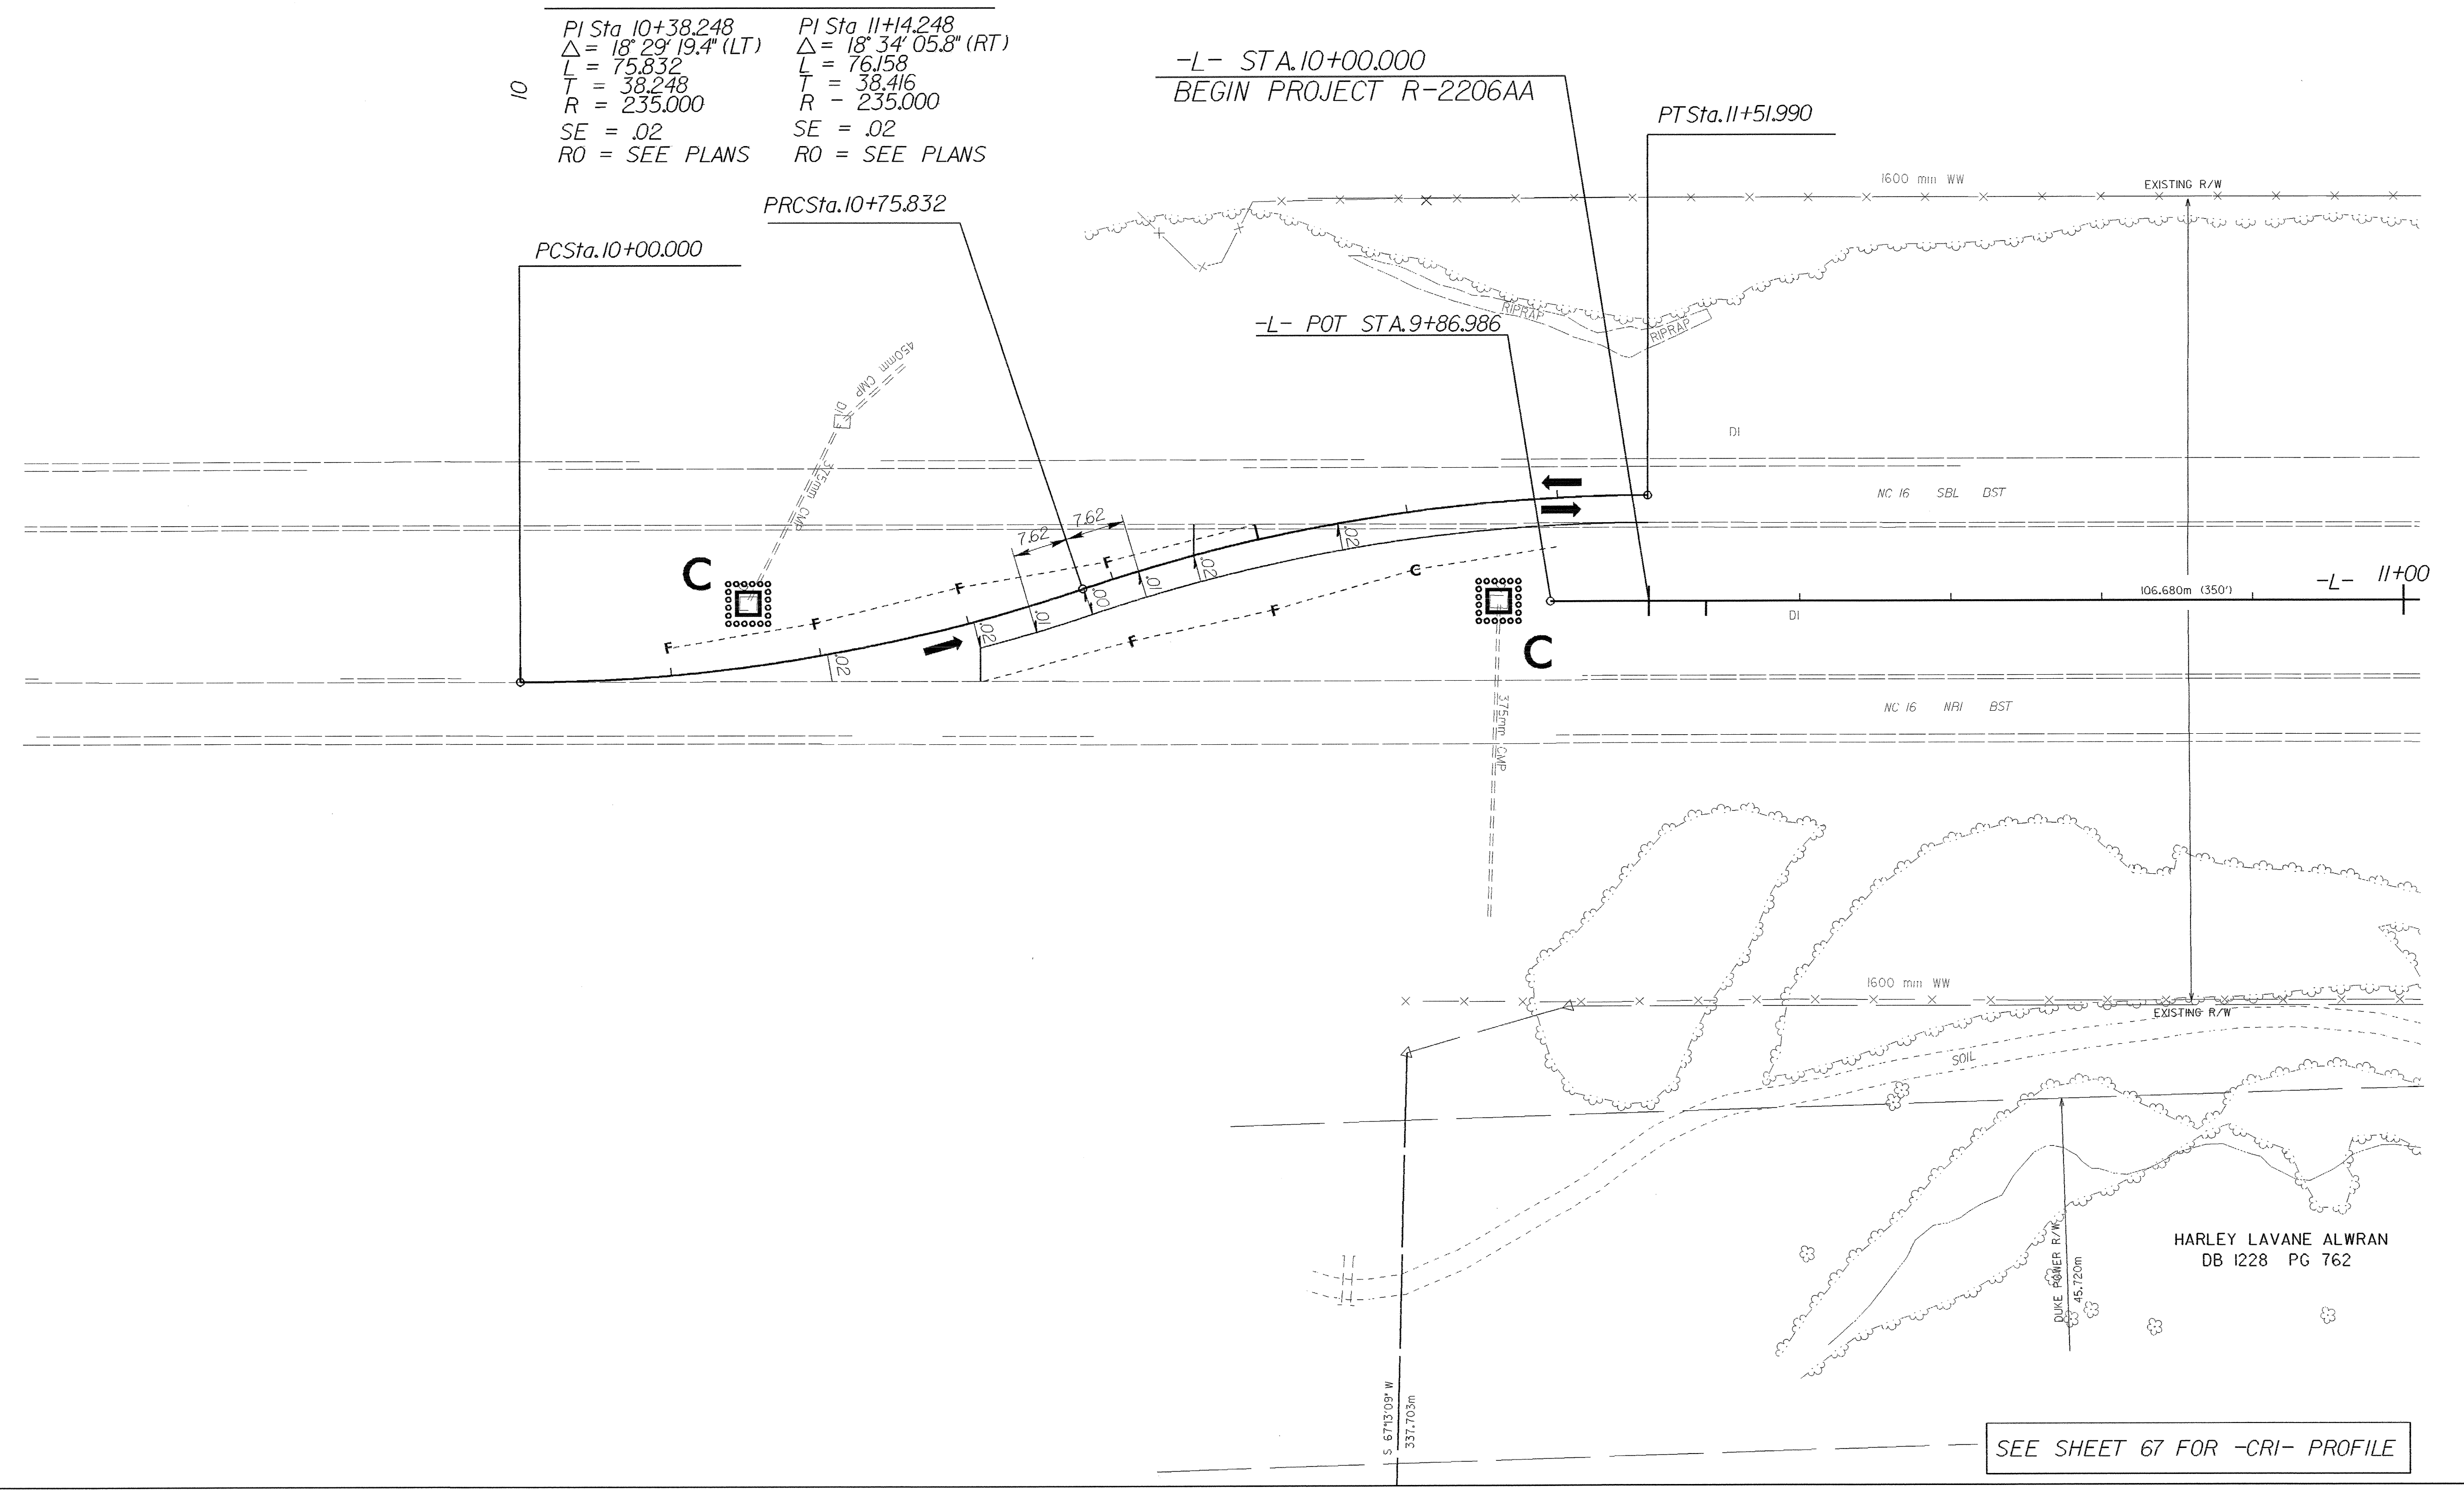

HARLEY LAVANE ALWRAN
DB 1228 PG 762

SEE SHEET 67 FOR -CRI- PROFILE