

5 0 10

CONST. REV.




R/W REV.

PROJECT REFERENCE NO.	SHEET NO.
B-2583	EC-3/CONST. 4
HIGHWAY DESIGN ENGINEER	HYDRAULICS ENGINEER

NOTE: UTILIZE SPECIAL STILLING BASIN AND TEMPORARY ROCK SEDIMENT DAM TYPE - B AS STILLING BASIN WHERE APPLICABLE.

NOTE: PLACE TEMPORARY ROCK SEDIMENT DAMS TYPE - B AND TEMPORARY ROCK SILT CHECKS TYPE-A AT DRAINAGE OUTLETS.

CLEARING AND GRUBBING EROSION CONTROL FOR CONSTRUCTION SHEET 4

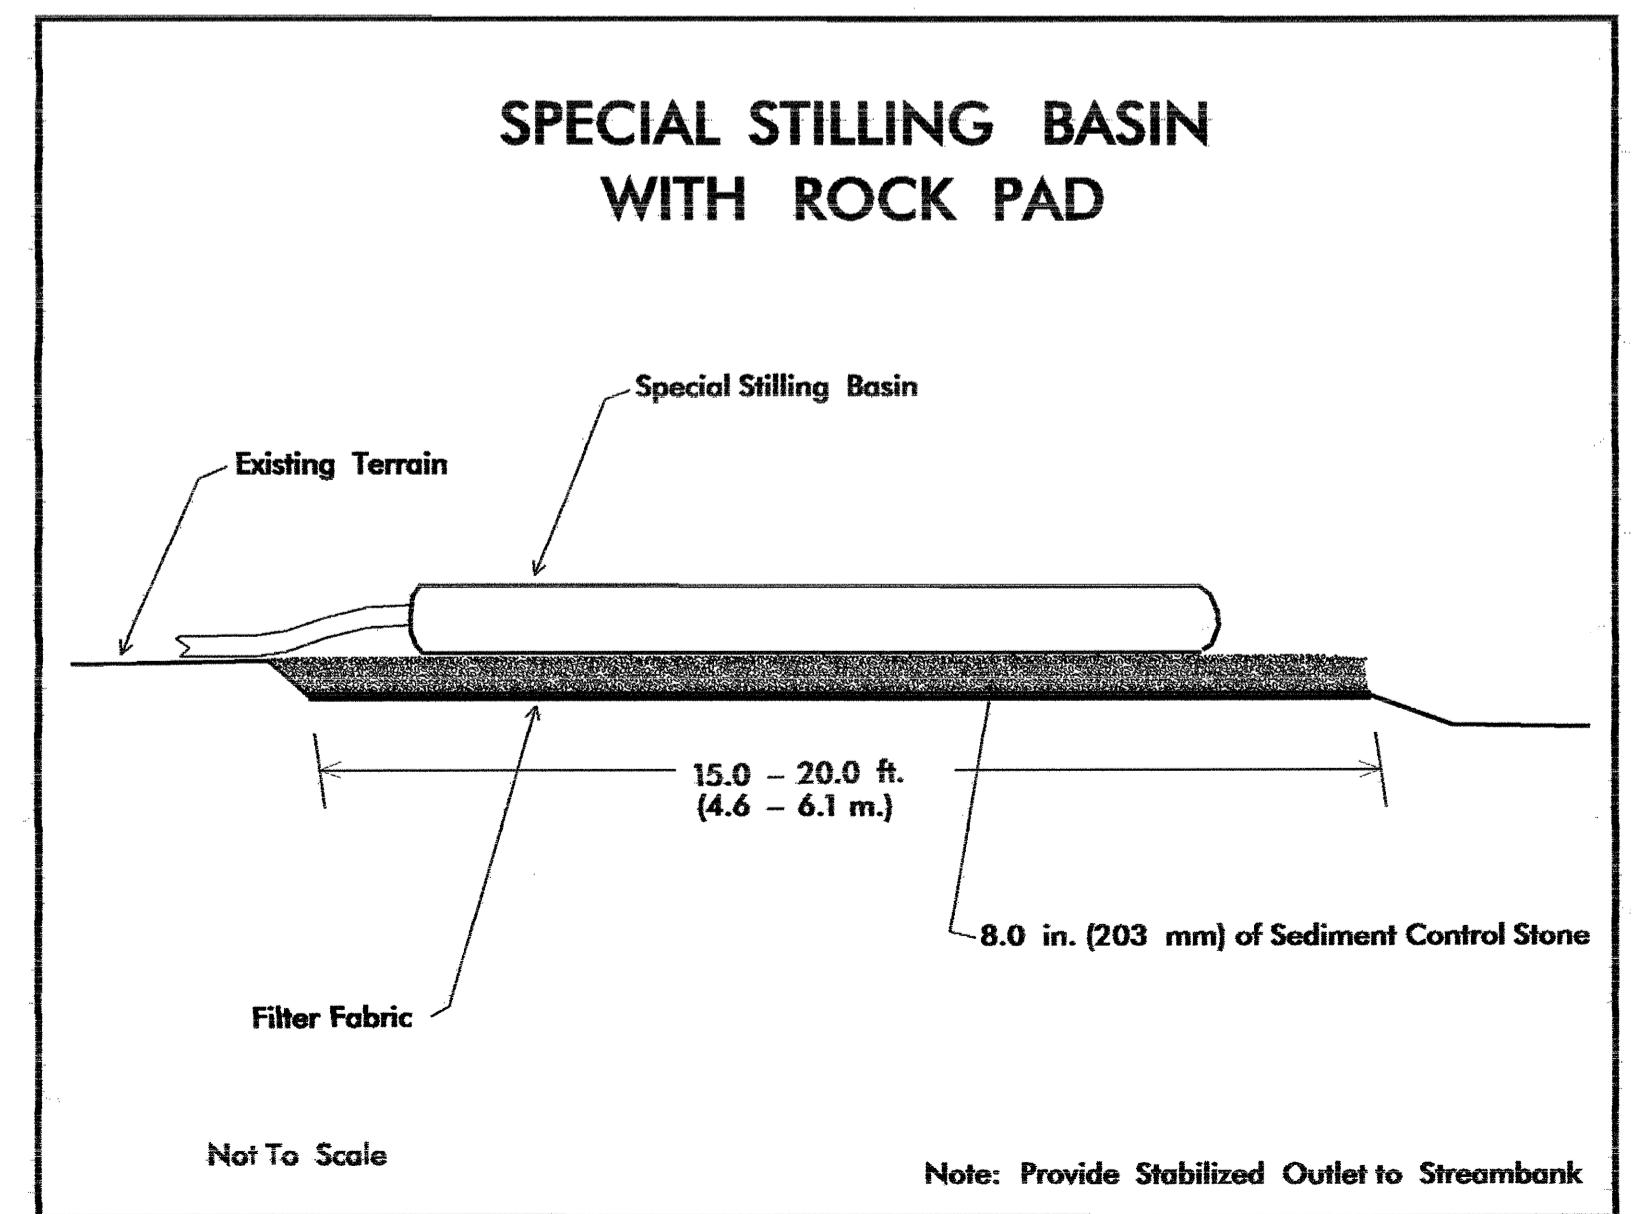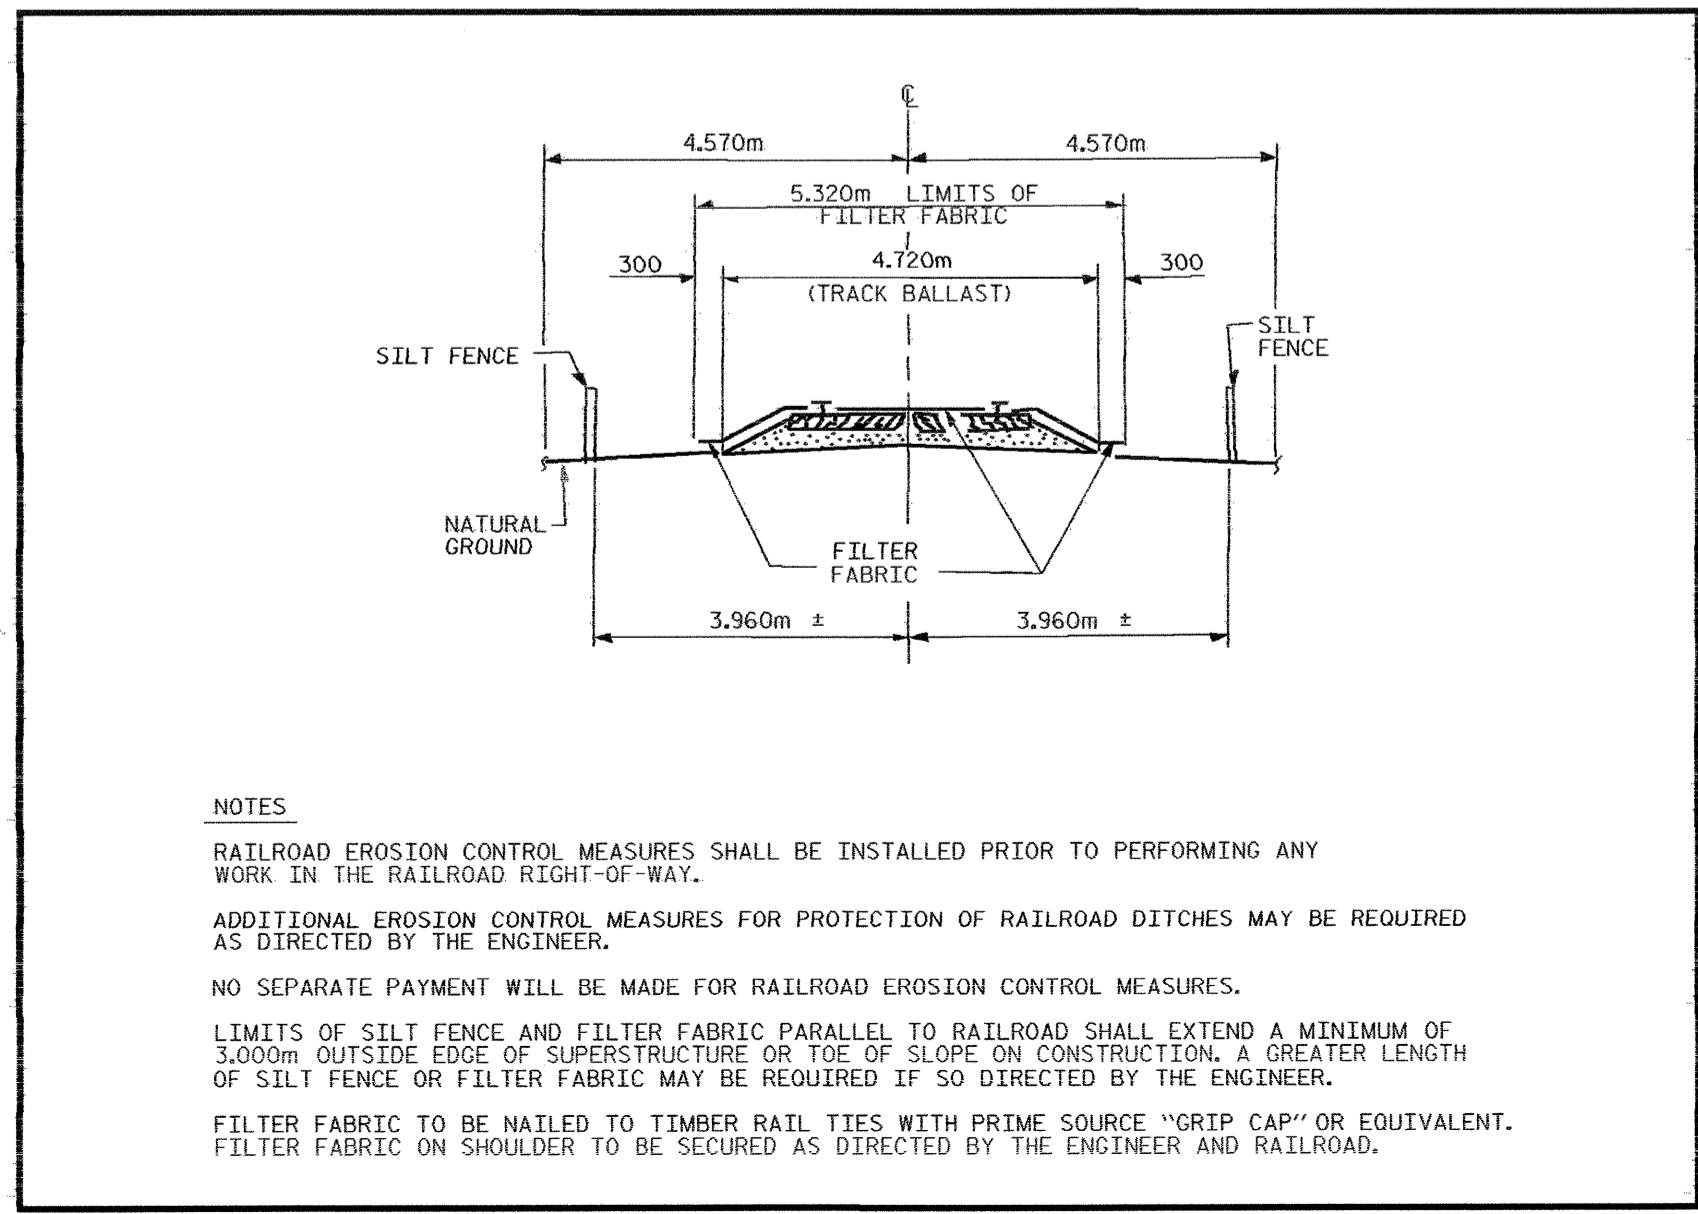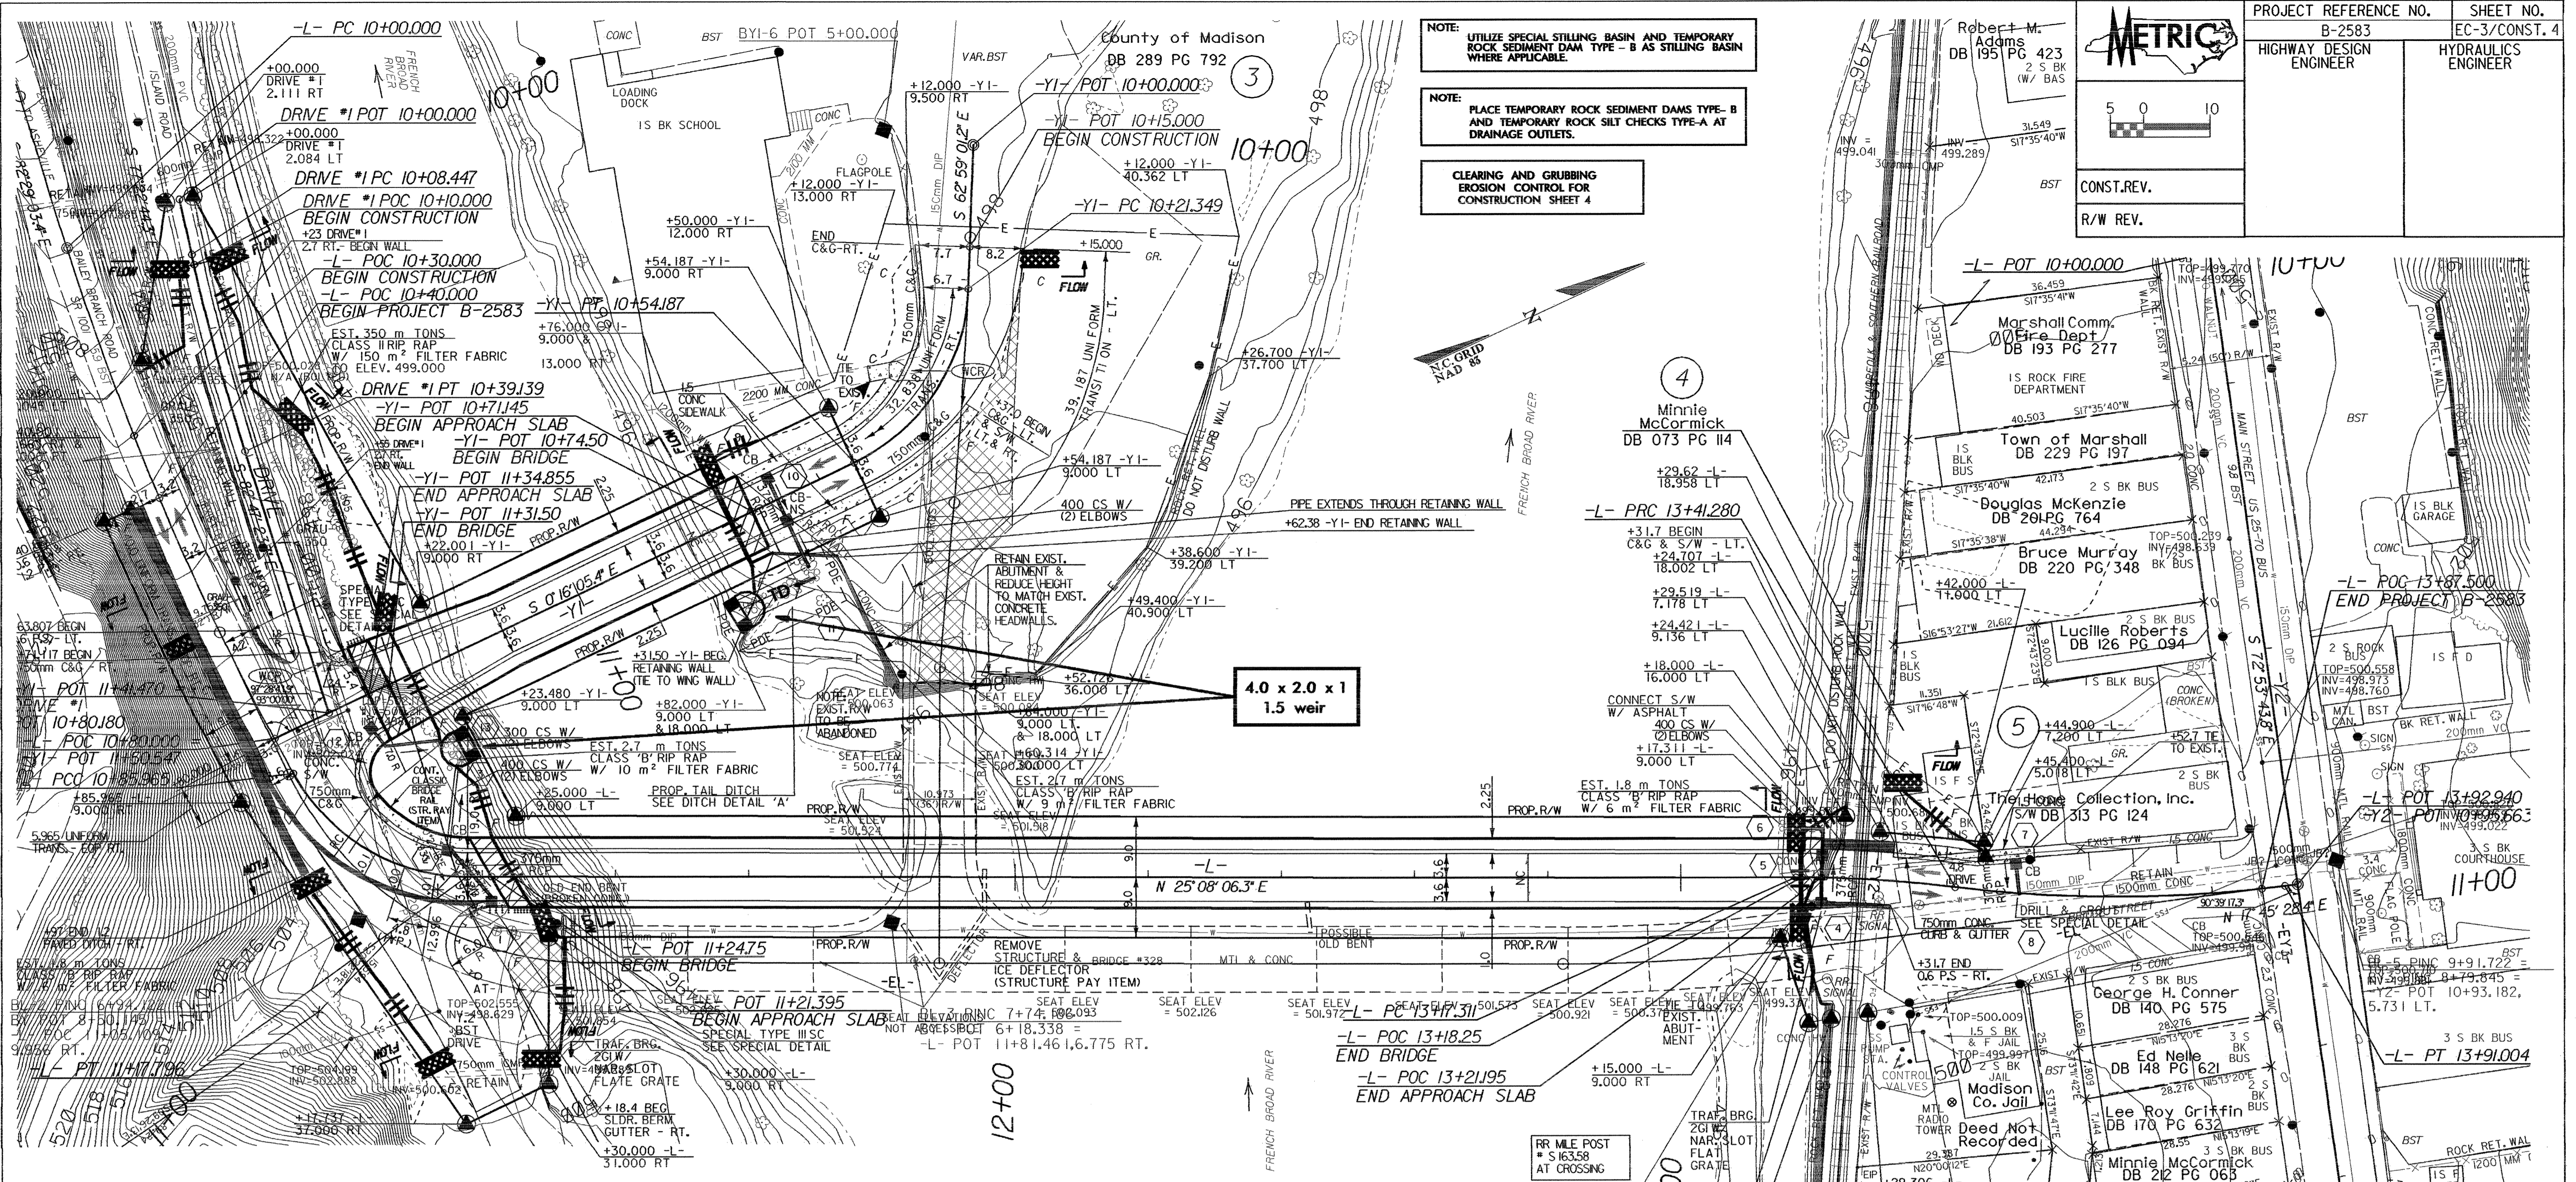

DATE

TIME

FILE

WATER LINE LOCATIONS ARE AS PER CITY OF MARSHALL PUBLIC WORKS (NOT FIELD LOCATED)

BY2-7 POT 9+91.365 =

-L- POT 13+31.28, 110.366

BY3-5 POT 9+98.615