




NOTE:  
PLACE TEMPORARY ROCK SEDIMENT DAMS TYPE- B  
AND TEMPORARY ROCK SILT CHECKS TYPE-A AT  
DRAINAGE OUTLETS.

CLEARING AND GRUBBING  
EROSION CONTROL FOR  
CONSTRUCTION SHEET 20

  CONST. REV. R/W REV.	PROJECT REFERENCE NO. R-2514A	SHEET NO. EC-20CONST. 20
	R / W SHEET NO. ROADWAY DESIGN ENGINEER	HYDRAULICS ENGINEER

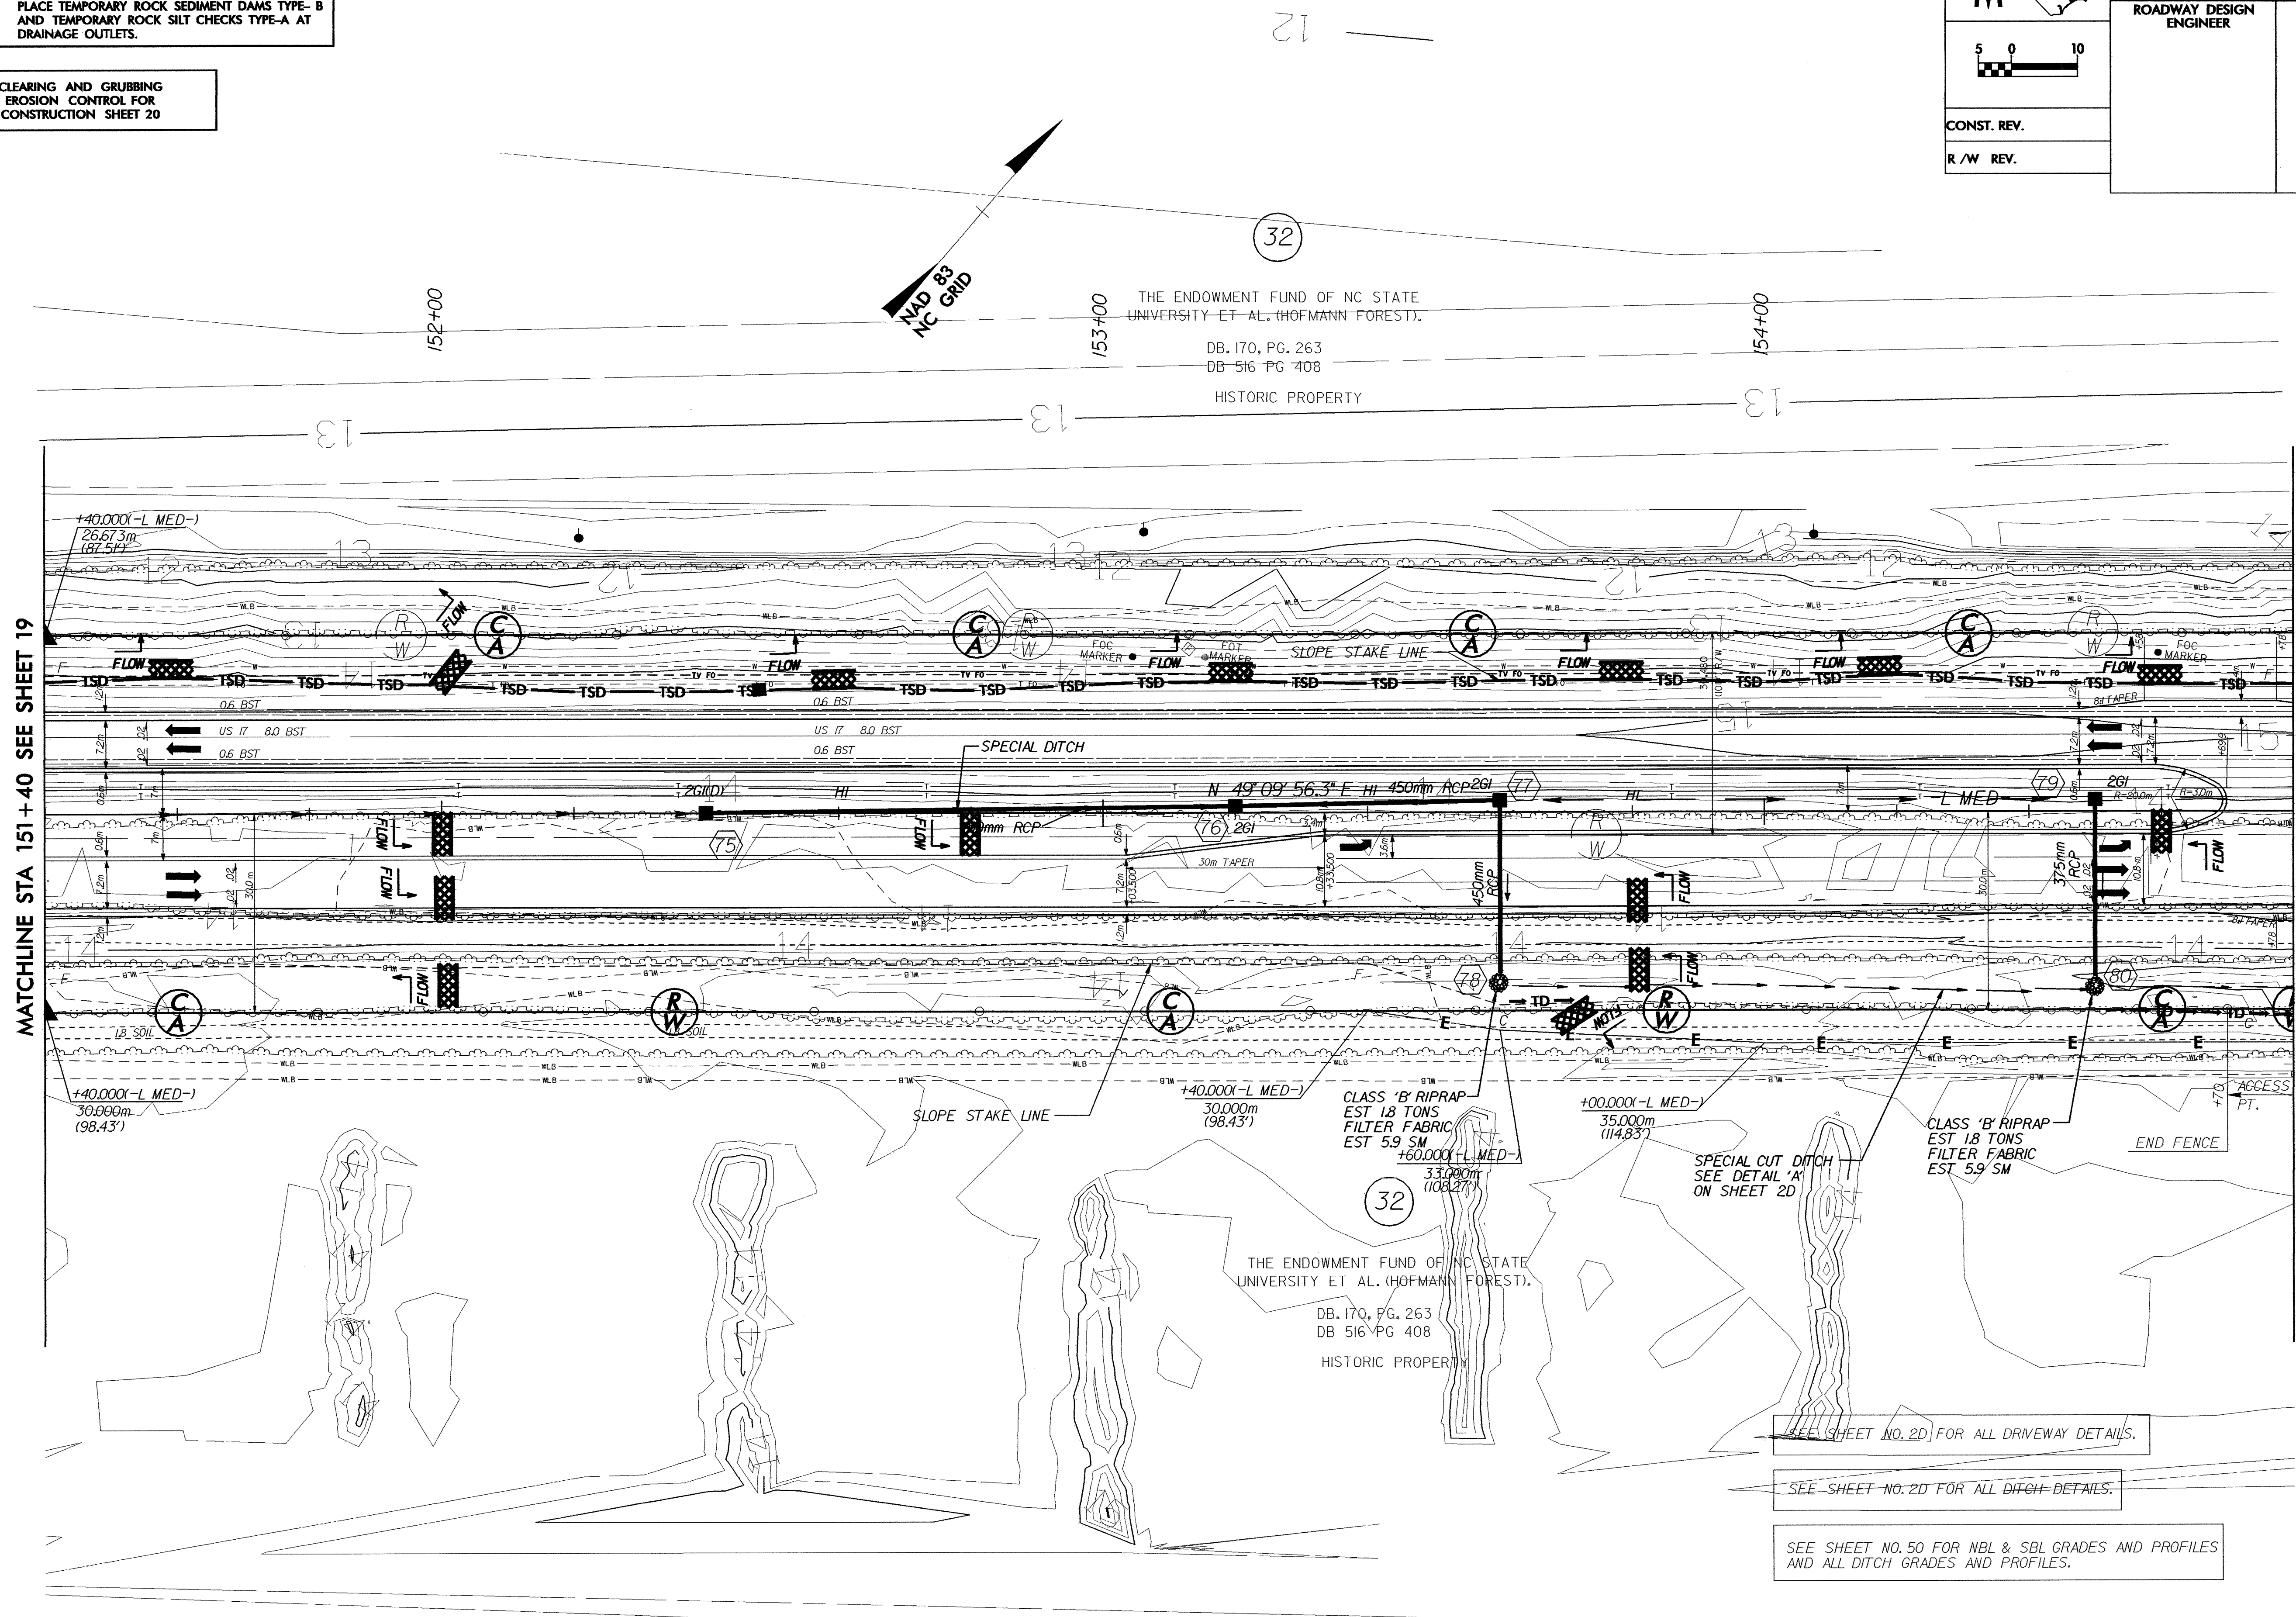

MATCHLINE STA 151+40 SEE SHEET 19

MATCHLINE STA 154+80 SEE SHEET 21

SEE SHEET NO. 20 FOR ALL DRIVEWAY DETAILS.

SEE SHEET NO. 20 FOR ALL DITCH DETAILS.

SEE SHEET NO. 50 FOR NBL & SBL GRADES AND PROFILES  
AND ALL DITCH GRADES AND PROFILES.