




NOTE: PLACE TEMPORARY ROCK SEDIMENT DAMS TYPE-B AND TEMPORARY ROCK SILT CHECKS TYPE-A AT DRAINAGE OUTLETS.

CLEARING AND GRUBBING EROSION CONTROL FOR CONSTRUCTION SHEET 16

	PROJECT REFERENCE NO.	SHEET NO.
	R-2514A	EC-16/CONST. 16
	R / W SHEET NO.	
	ROADWAY DESIGN ENGINEER	HYDRAULICS ENGINEER
CONST. REV.		
R / W REV.		

MATCHLINE STA 138 + 40 SEE SHEET 15

MATCHLINE STA 141 + 80 SEE SHEET 17

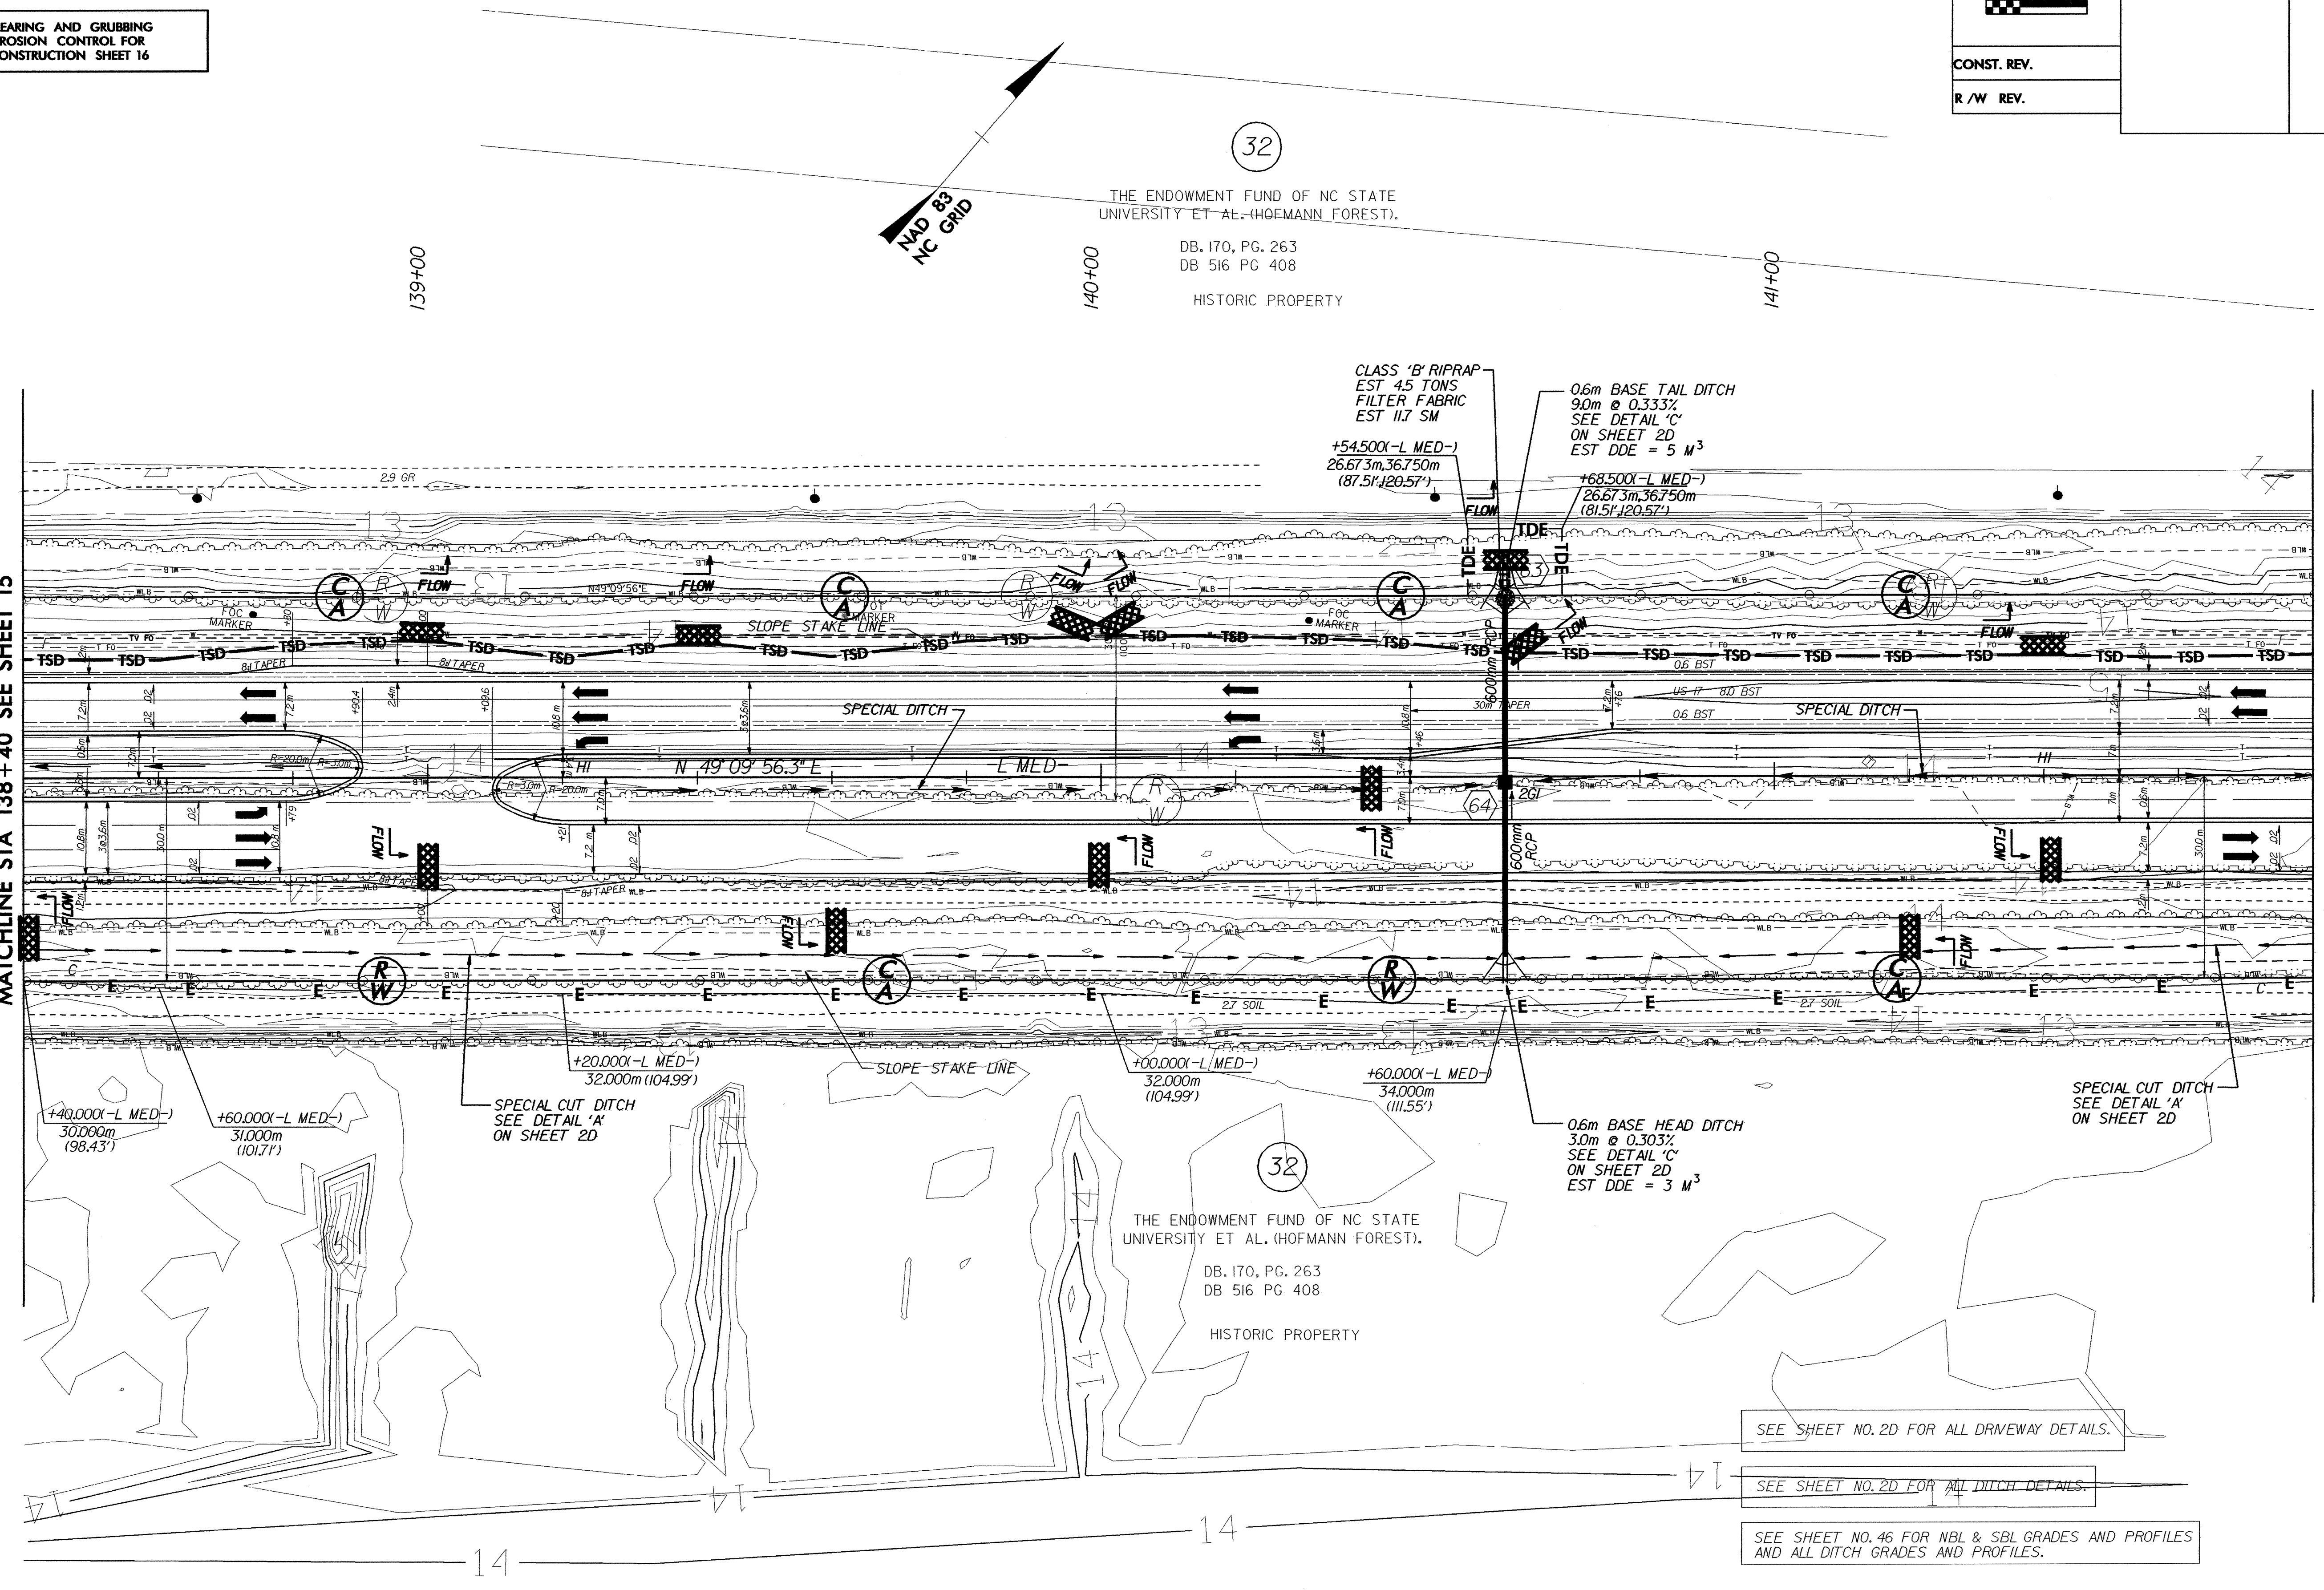

SEE SHEET NO. 2D FOR ALL DRIVEWAY DETAILS.

SEE SHEET NO. 2D FOR ALL DITCH DETAILS.

SEE SHEET NO. 46 FOR NBL & SBL GRADES AND PROFILES AND ALL DITCH GRADES AND PROFILES.

14

14

32

32

32