


NOTE:
PLACE TEMPORARY ROCK SEDIMENT DAMS TYPE-B
AND TEMPORARY ROCK SILT CHECKS TYPE-A AT
DRAINAGE OUTLETS.

CLEARING AND GRUBBING
EROSION CONTROL FOR
CONSTRUCTION SHEET 9


NOTE:
TEMPORARY SILT FENCE SHALL BE INSTALLED A MINIMUM
OF 1 METER FROM TOE OF FILL IN WETLAND AREAS

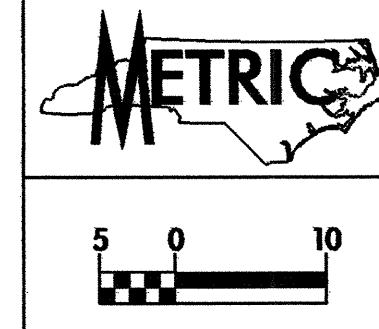

CONST. REV.

R/W REV.

PROJECT REFERENCE NO. R-2514A	SHEET NO. EC-9/CONST. 9
R/W SHEET NO.	
ROADWAY DESIGN ENGINEER	HYDRAULICS ENGINEER

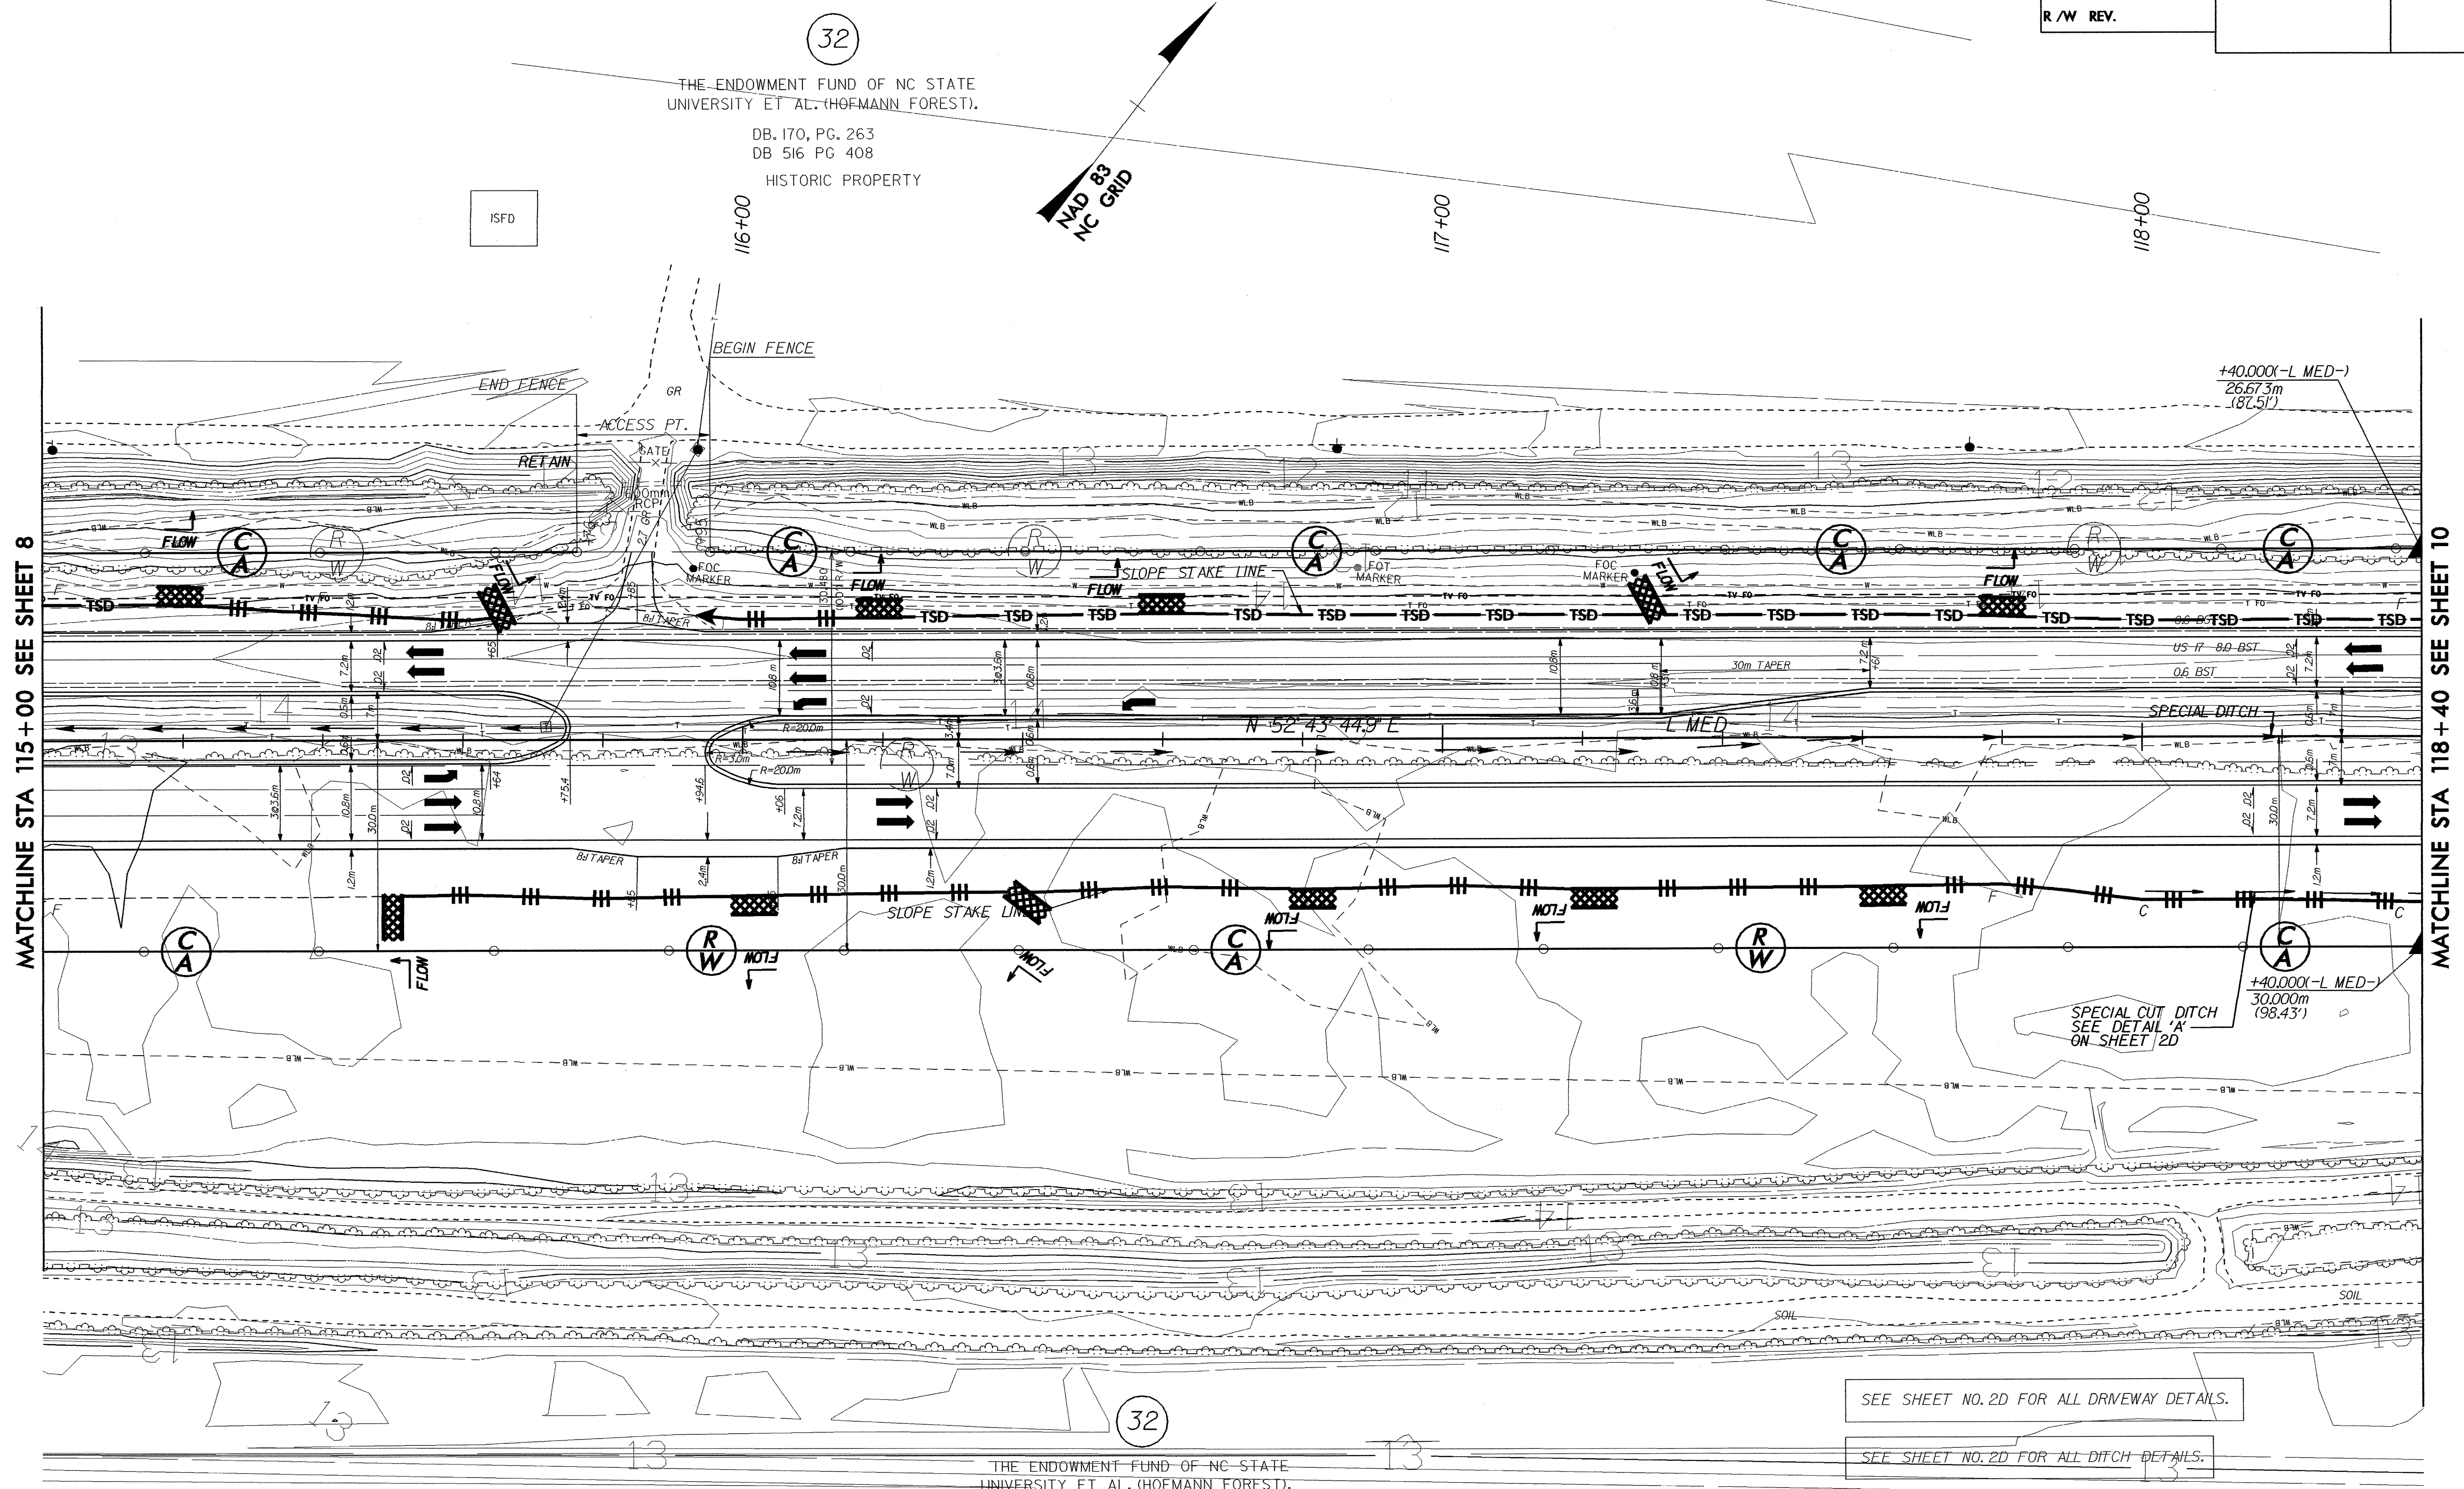

MATCHLINE STA 115+00 SEE SHEET 8

MATCHLINE STA 118+40 SEE SHEET 10

THE ENDOWMENT FUND OF NC STATE
UNIVERSITY ET AL. (HOFMANN FOREST).

DB. 170, PG. 263
DB 516 PG 408
HISTORIC PROPERTY

SEE SHEET NO. 2D FOR ALL DRIVEWAY DETAILS.

SEE SHEET NO. 2D FOR ALL DITCH DETAILS.

SEE SHEET NO. 39 FOR NBL & SBL GRADES AND PROFILES
AND ALL DITCH GRADES AND PROFILES.