
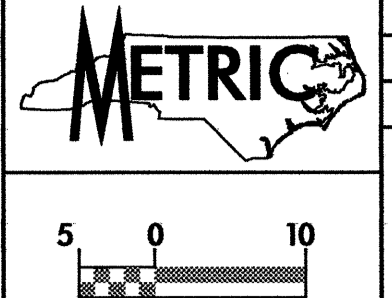
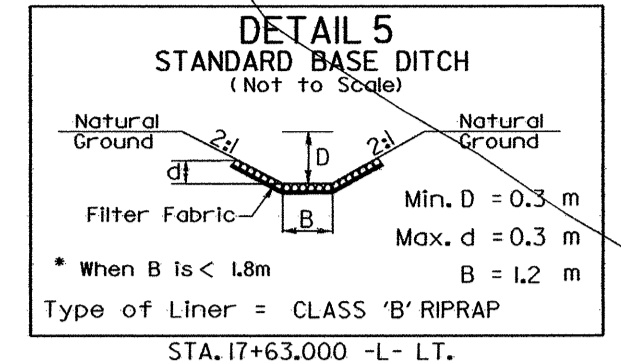




CLEARING AND GRUBBING  
EROSION CONTROL FOR  
CONSTRUCTION SHEET 6

NOTE:  
PLACE TEMPORARY ROCK SEDIMENT DAMS TYPE- B  
AND TEMPORARY ROCK SILT CHECKS TYPE-A AT  
DRAINAGE OUTLETS.

NC GRID  
NAD 83

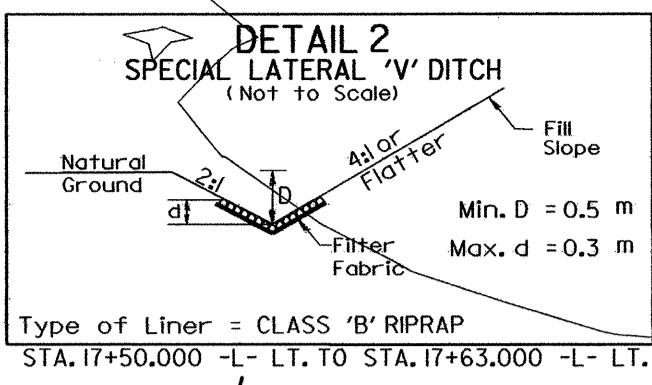

PROJECT REFERENCE NO. R-3303	SHEET NO. EC-5/CONST.6
R/W SHEET NO.	HYDRAULICS ENGINEER
ROADWAY DESIGN ENGINEER	
CONST. REV.	
R/W REV.	

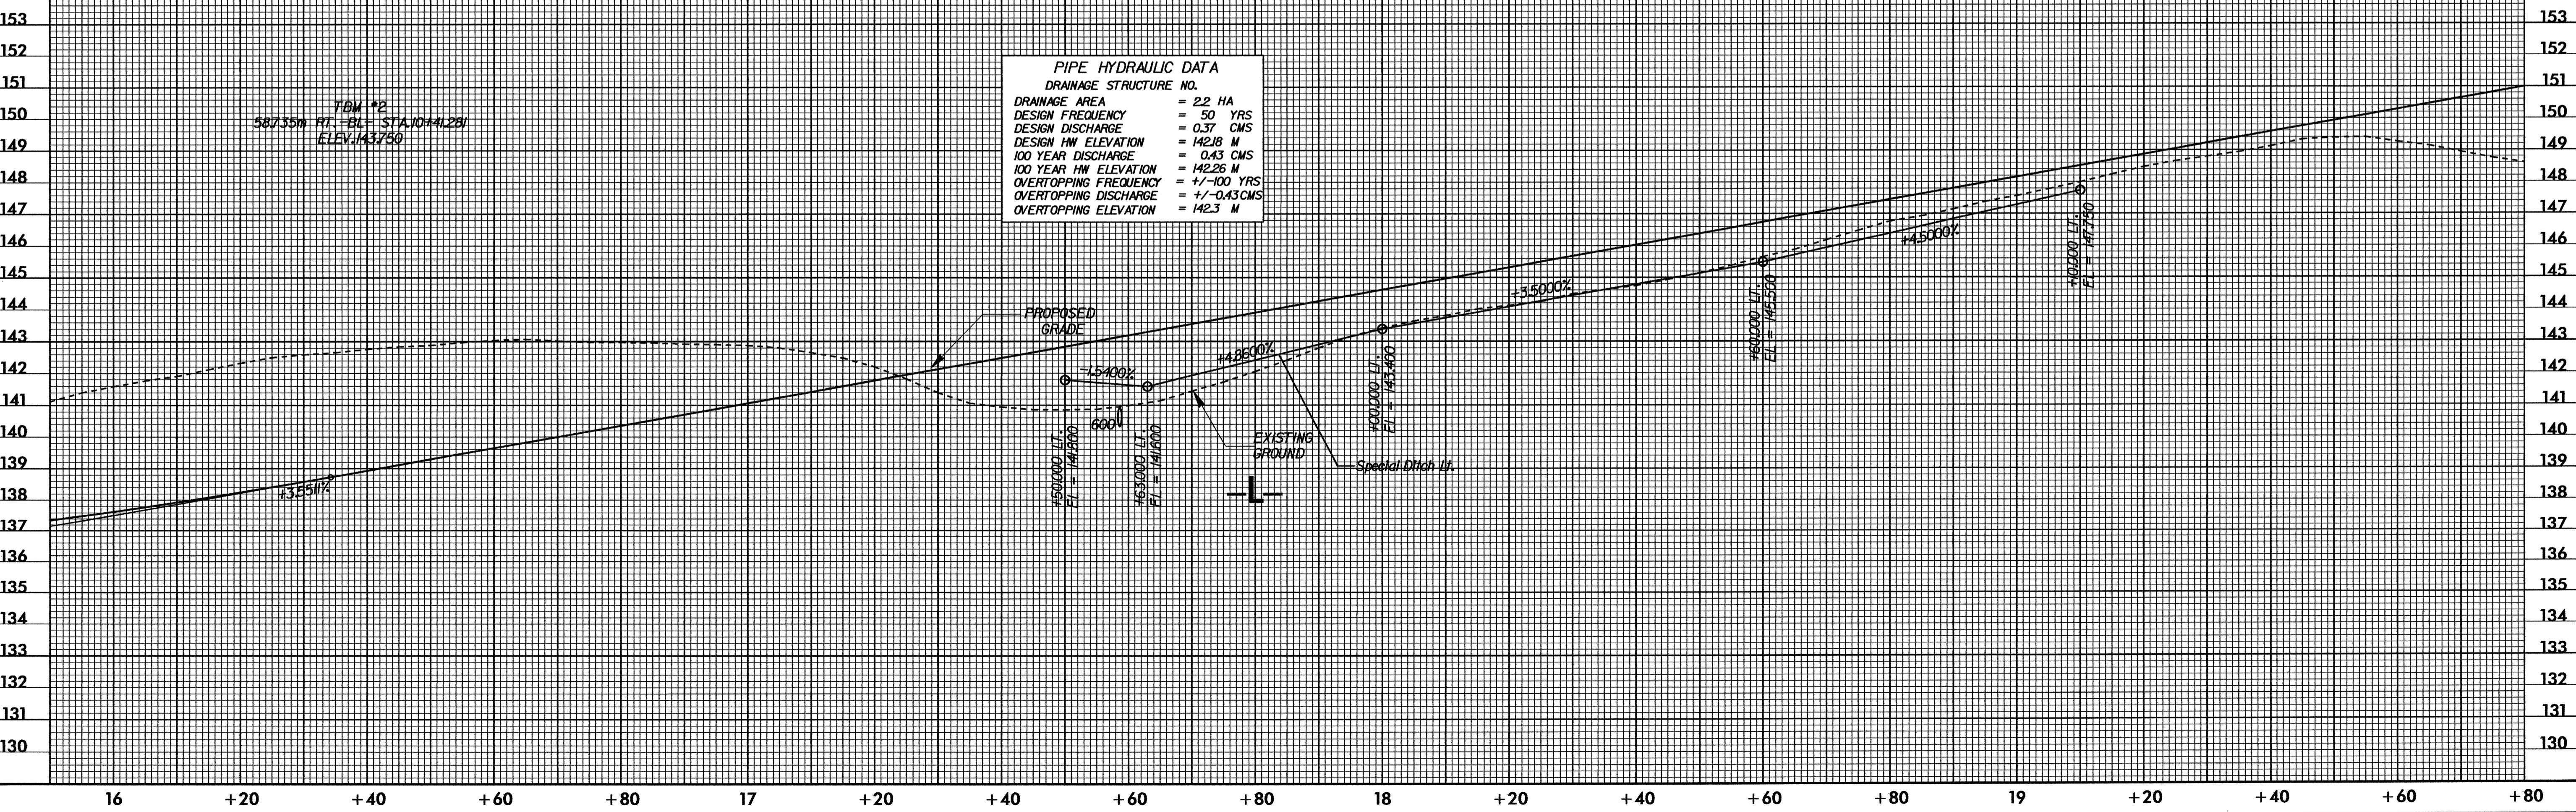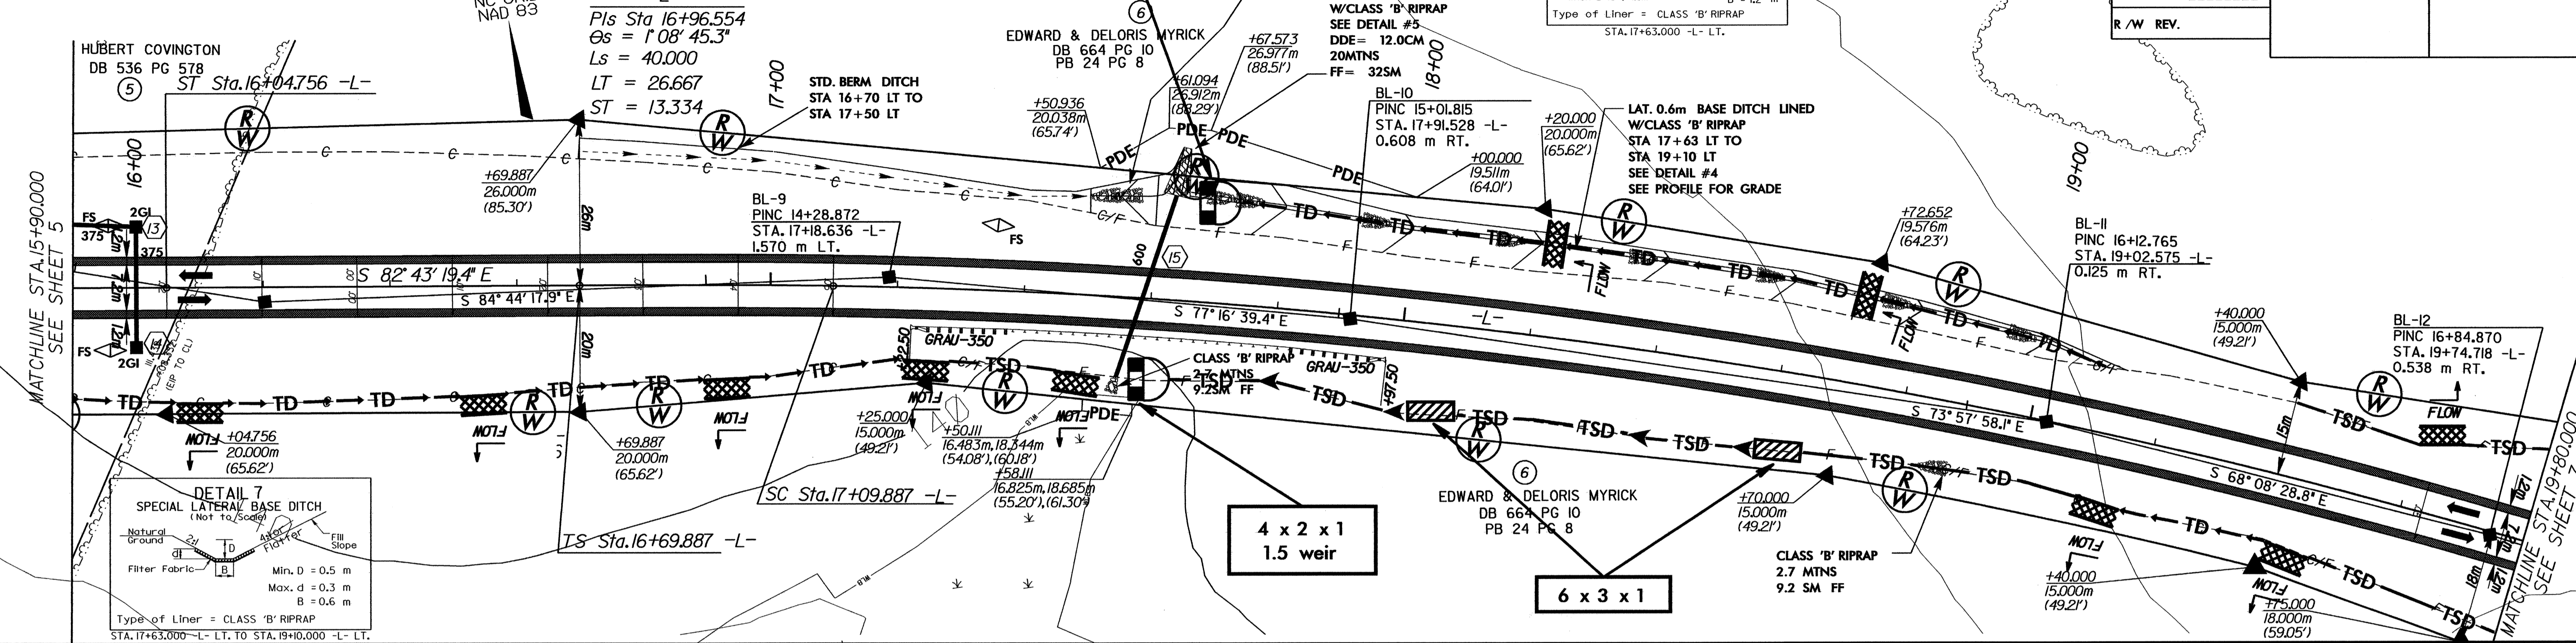

I:\Projects\2004\1456  
 d:\veu\ Rural\1-3303\06 FF\Roadway\Proc\1-3303\_rdw\_psh\_06.dgn  
 11/11/04 11:58:53 AM