


PROJECT REFERENCE NO.	SHEET NO.
R-2911C	EC-24/CONST. 21
R/W SHEET NO.	HYDRAULICS ENGINEER
ROADWAY DESIGN ENGINEER	

NOTE: PLACE TEMPORARY ROCK SEDIMENT DAMS TYPE-B AND TEMPORARY ROCK SILT CHECKS TYPE-A AT DRAINAGE OUTLETS.

CLEARING AND GRUBBING EROSION CONTROL FOR CONSTRUCTION SHEET 21

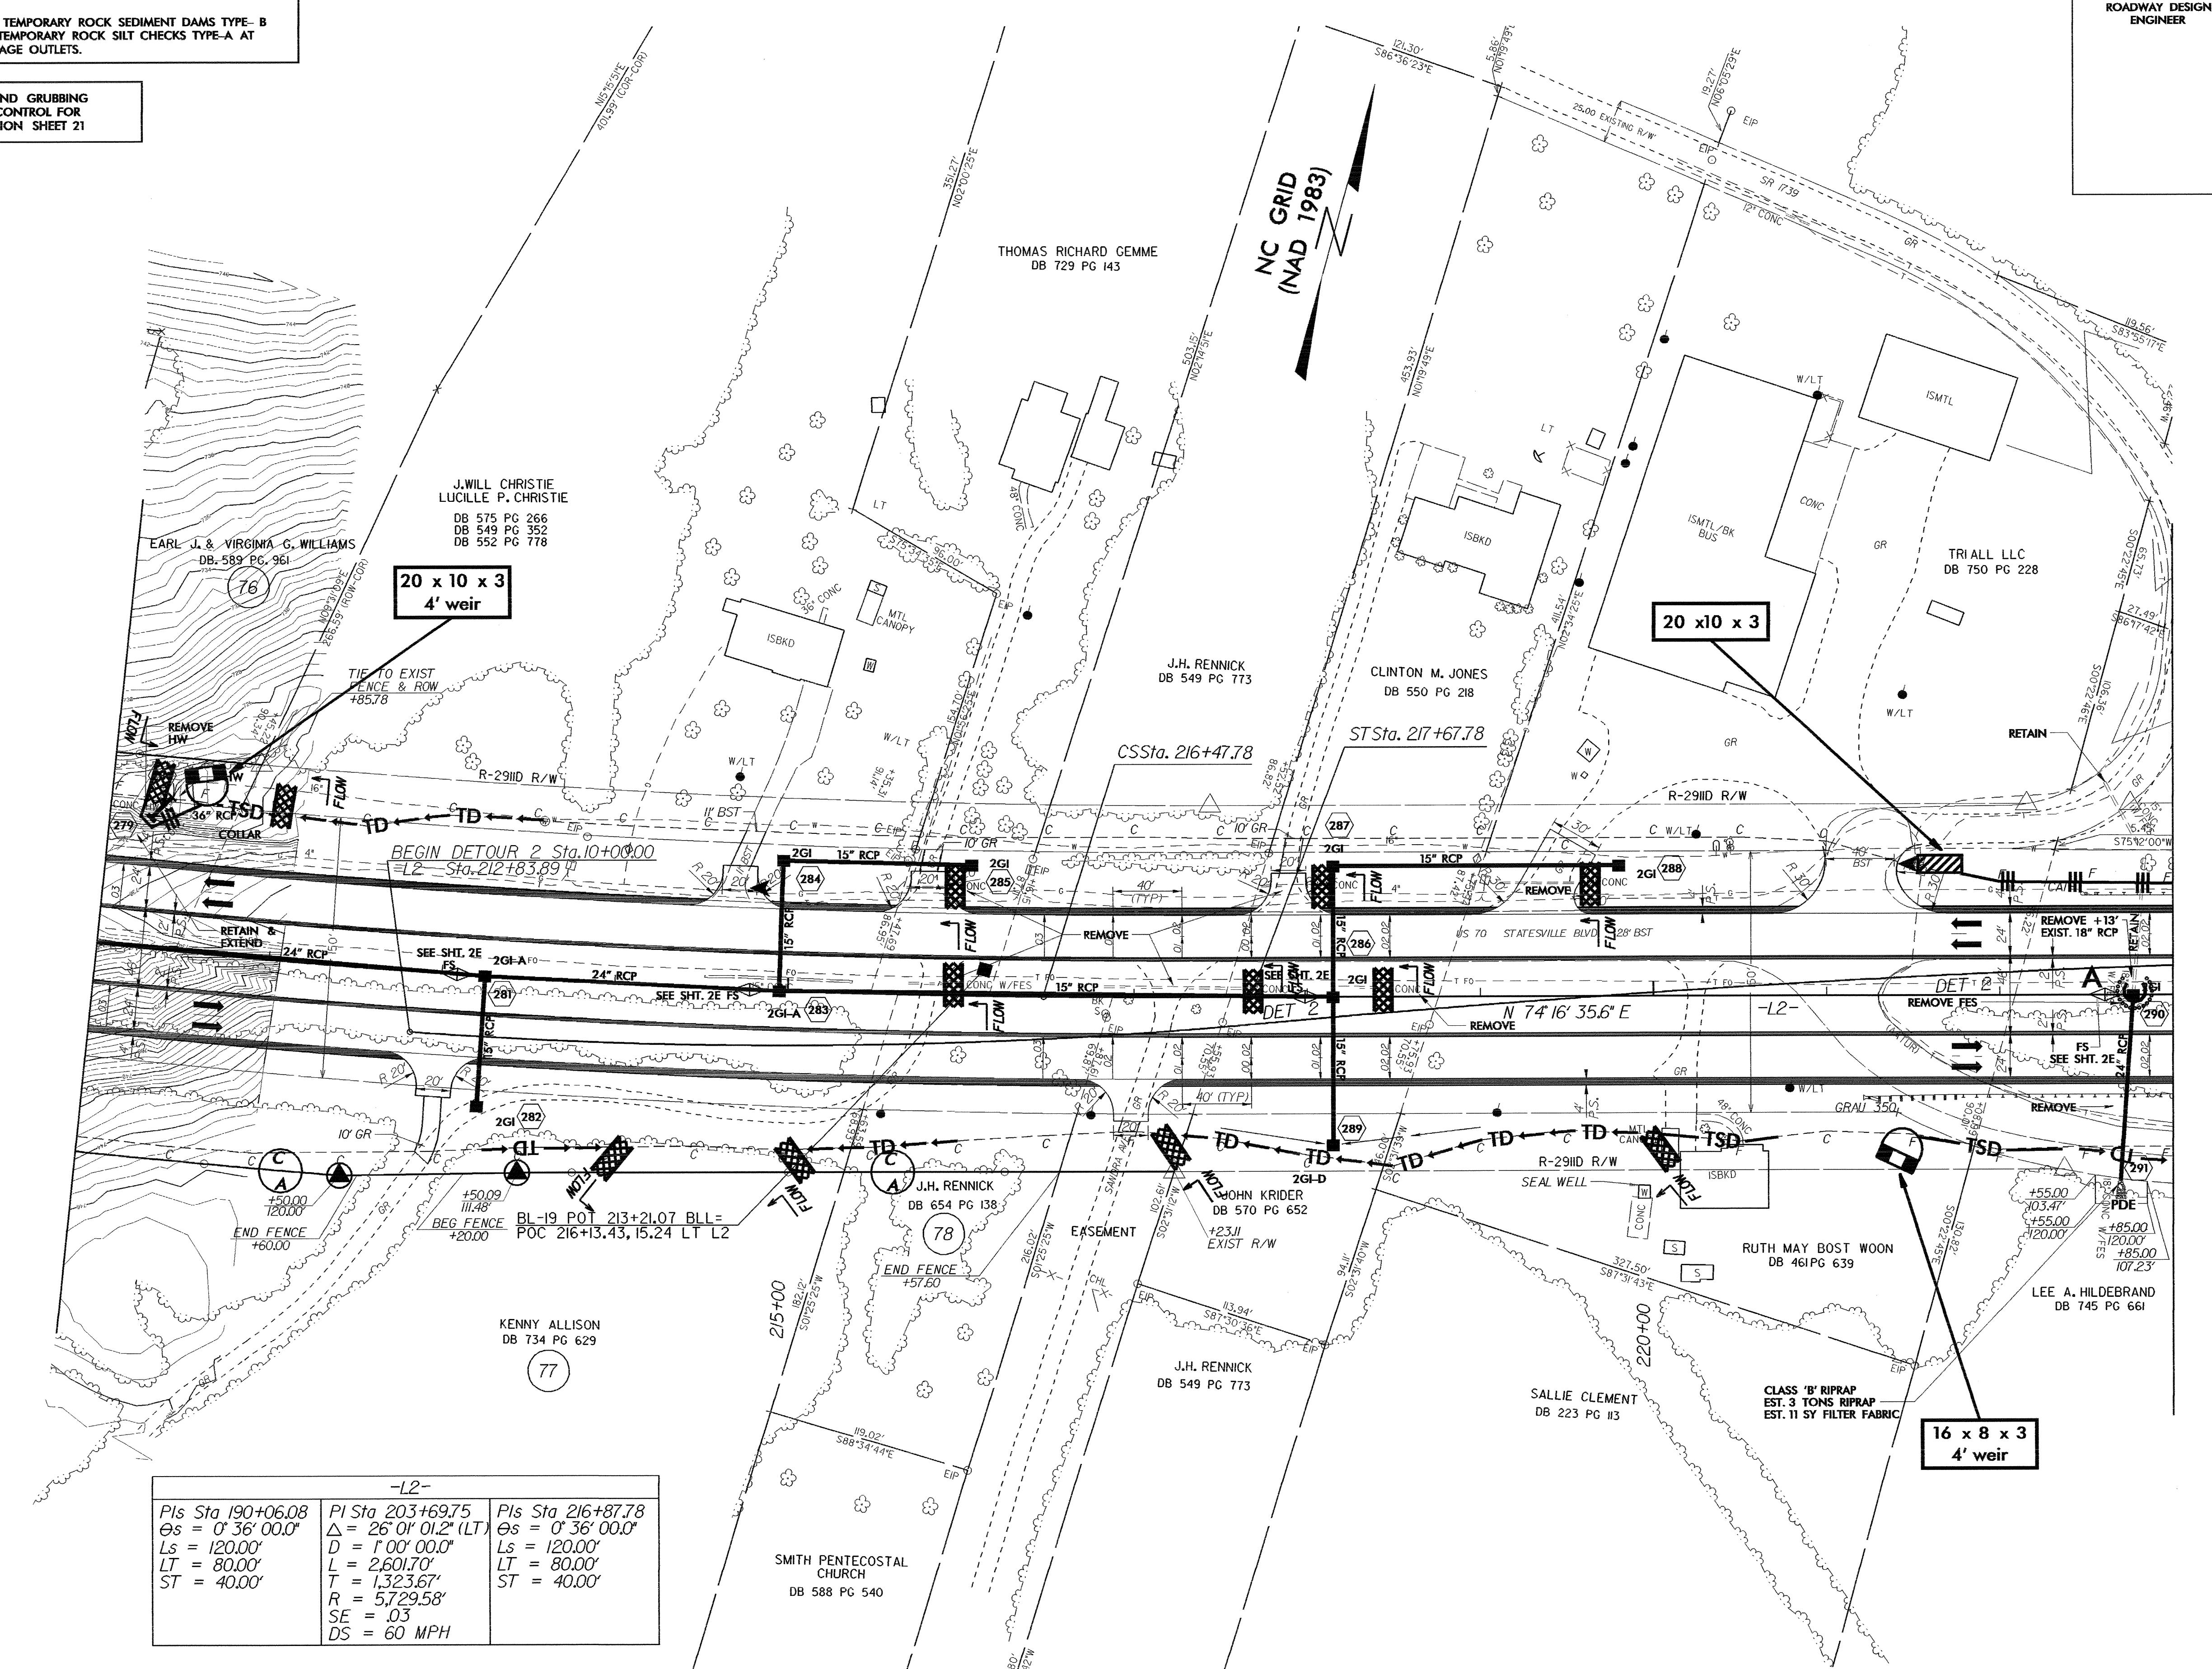

-L2-		
PIs Sta 190+06.08	PI Sta 203+69.75	PIs Sta 216+87.78
Δs = 0° 36' 00.0"	Δ = 26° 01' 01.2" (LT)	Δs = 0° 36' 00.0"
Ls = 120.00'	D = 1° 00' 00.0"	Ls = 120.00'
LT = 80.00'	L = 2,601.70'	LT = 80.00'
ST = 40.00'	T = 1,323.67'	ST = 40.00'
	R = 5,729.58'	
	SE = .03	
	DS = 60 MPH	

DATE: 5/24/2011  
 TIME: 10:00 AM  
 SHEET: 21