


PROJECT REFERENCE NO.	SHEET NO.
R-2911C	EC-20/CONST. 18
RW SHEET NO.	
ROADWAY DESIGN ENGINEER	HYDRAULICS ENGINEER

NOTE:
PLACE TEMPORARY ROCK SEDIMENT DAMS TYPE-B
AND TEMPORARY ROCK SILT CHECKS TYPE-A AT
DRAINAGE OUTLETS.

CLEARING AND GRUBBING
EROSION CONTROL FOR
CONSTRUCTION SHEET 18

MATCH TO SHEET 17 STA. 175+00.00 -L2-

MATCH TO SHEET 19 STA. 187+00.00 -L2-

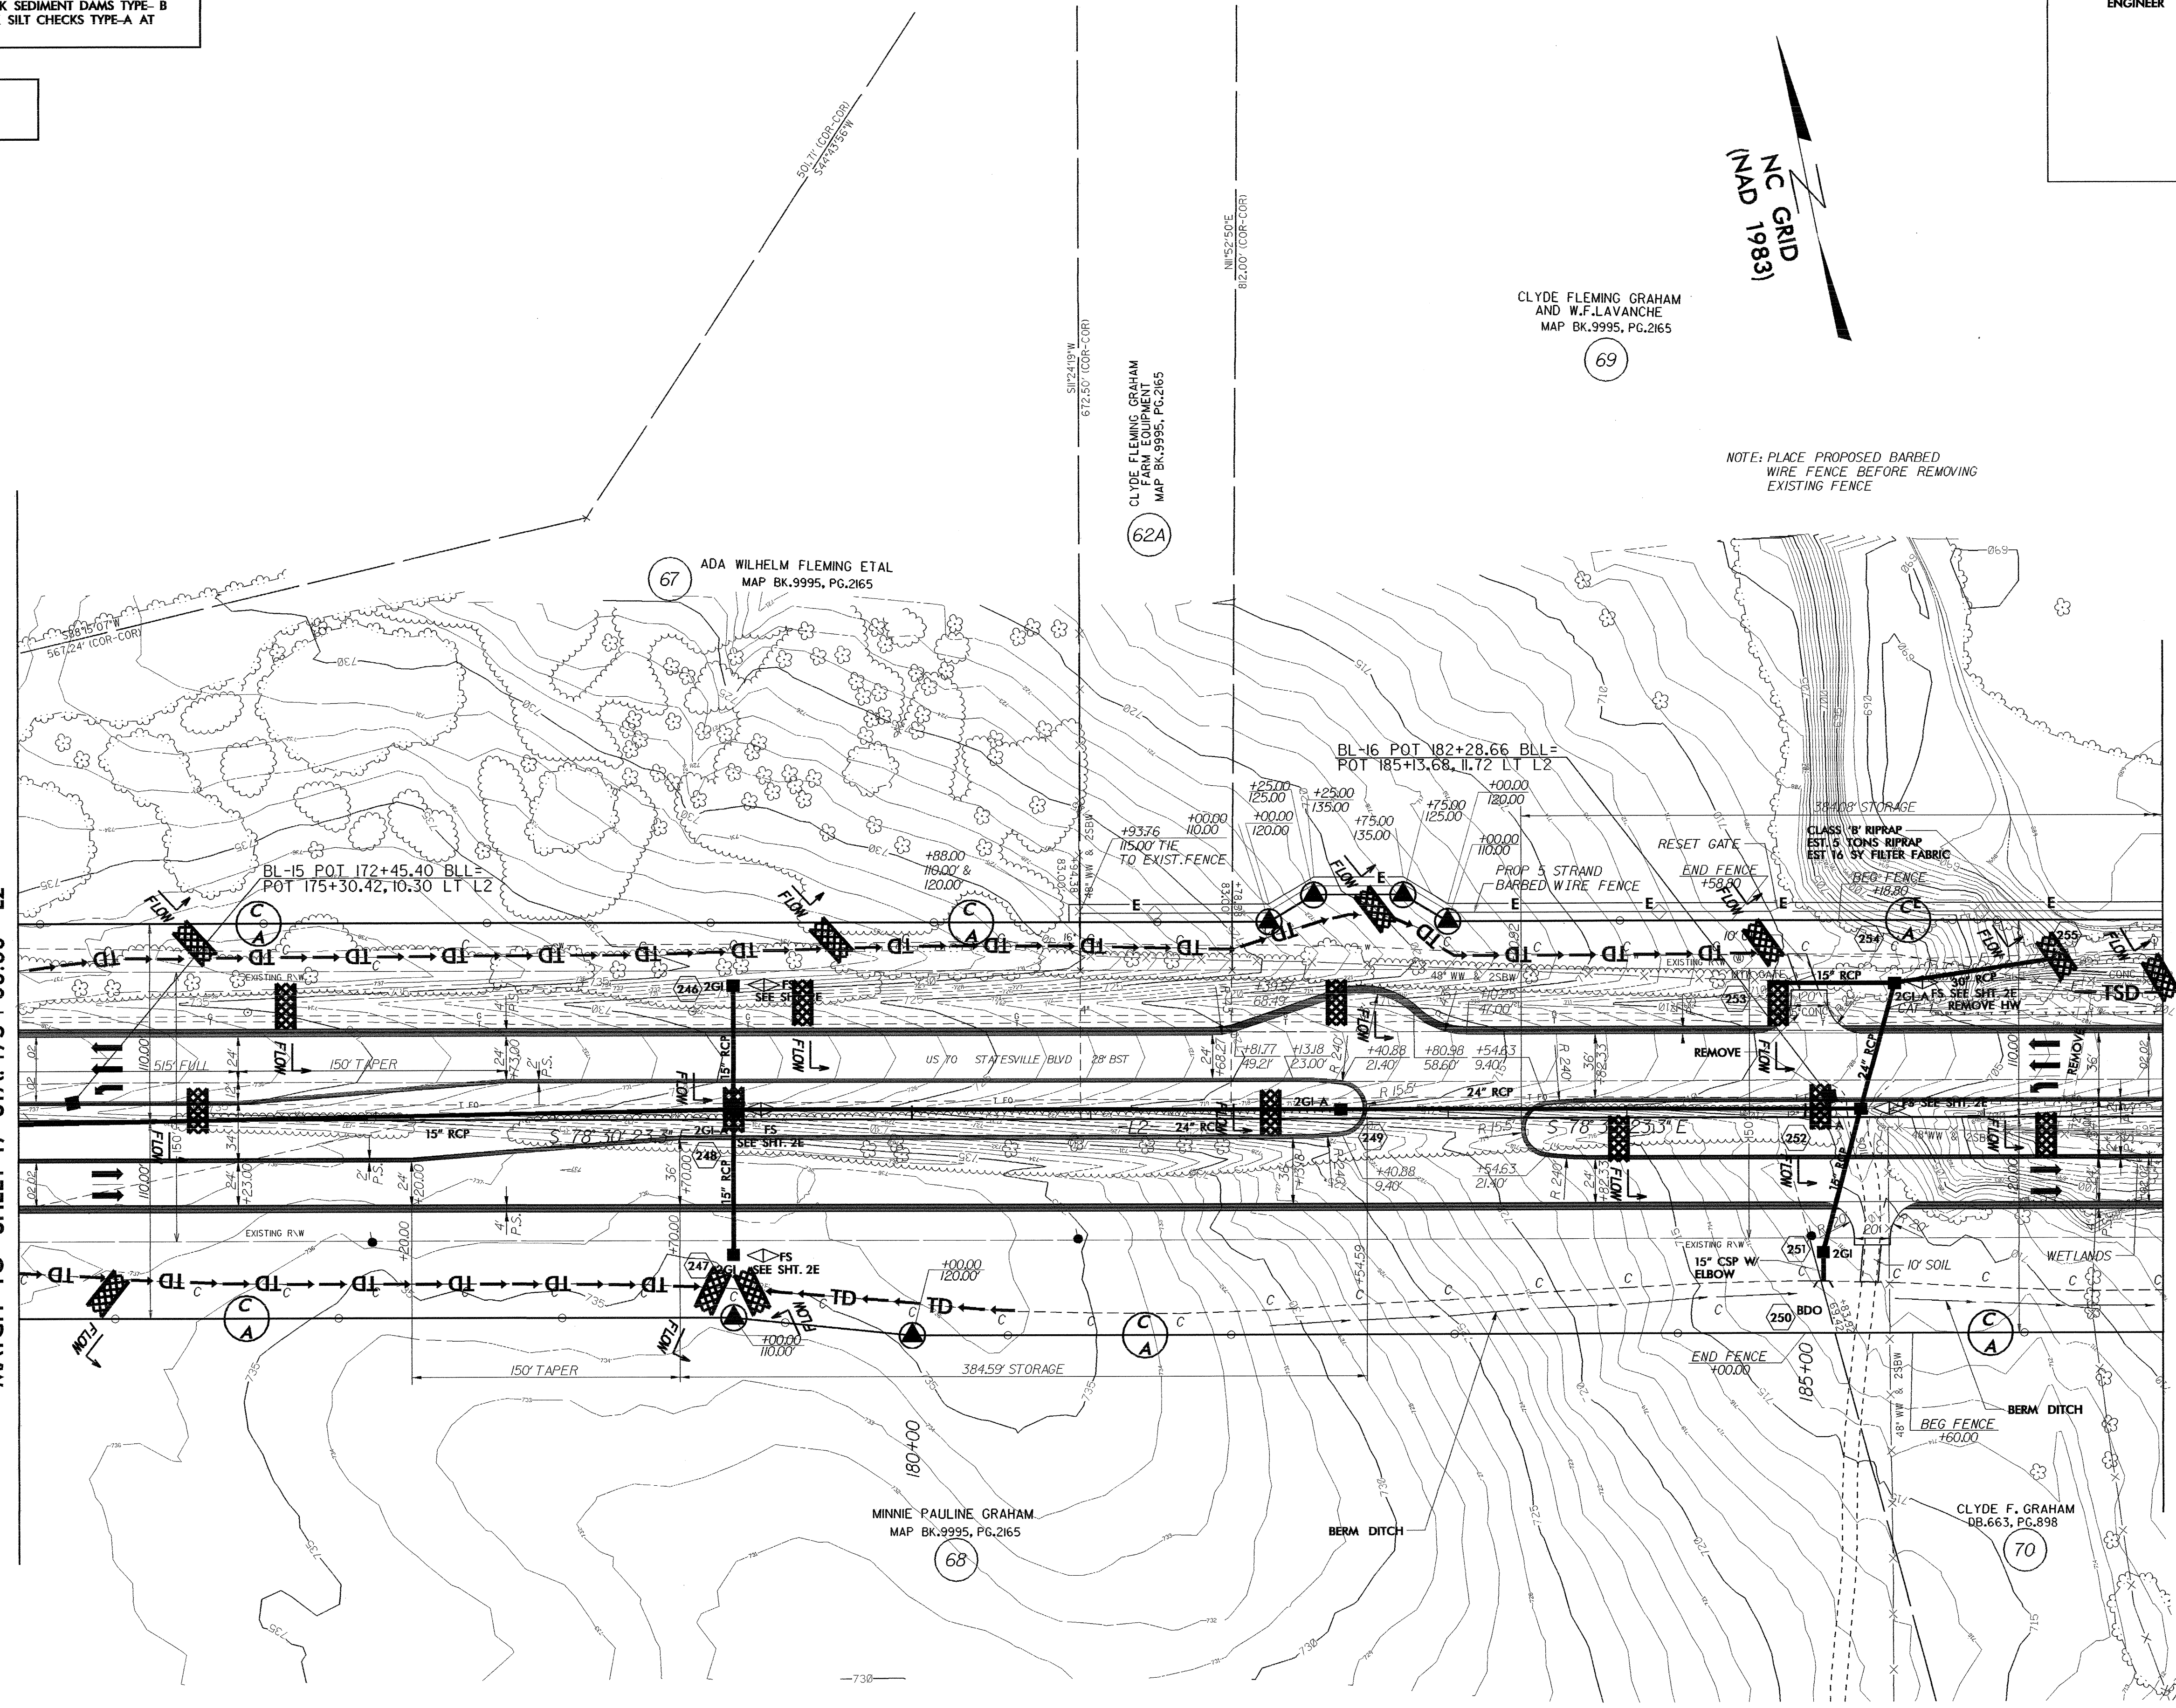

NC GRID
(NAD 1983)

CLYDE FLEMING GRAHAM
AND W.F. LAVANCHE
MAP BK.9995, PG.2165
69

NOTE: PLACE PROPOSED BARBED
WIRE FENCE BEFORE REMOVING
EXISTING FENCE