


PROJECT REFERENCE NO.	SHEET NO.
R-2911C	EC-19/CONST. 17
RW SHEET NO.	
ROADWAY DESIGN ENGINEER	HYDRAULICS ENGINEER


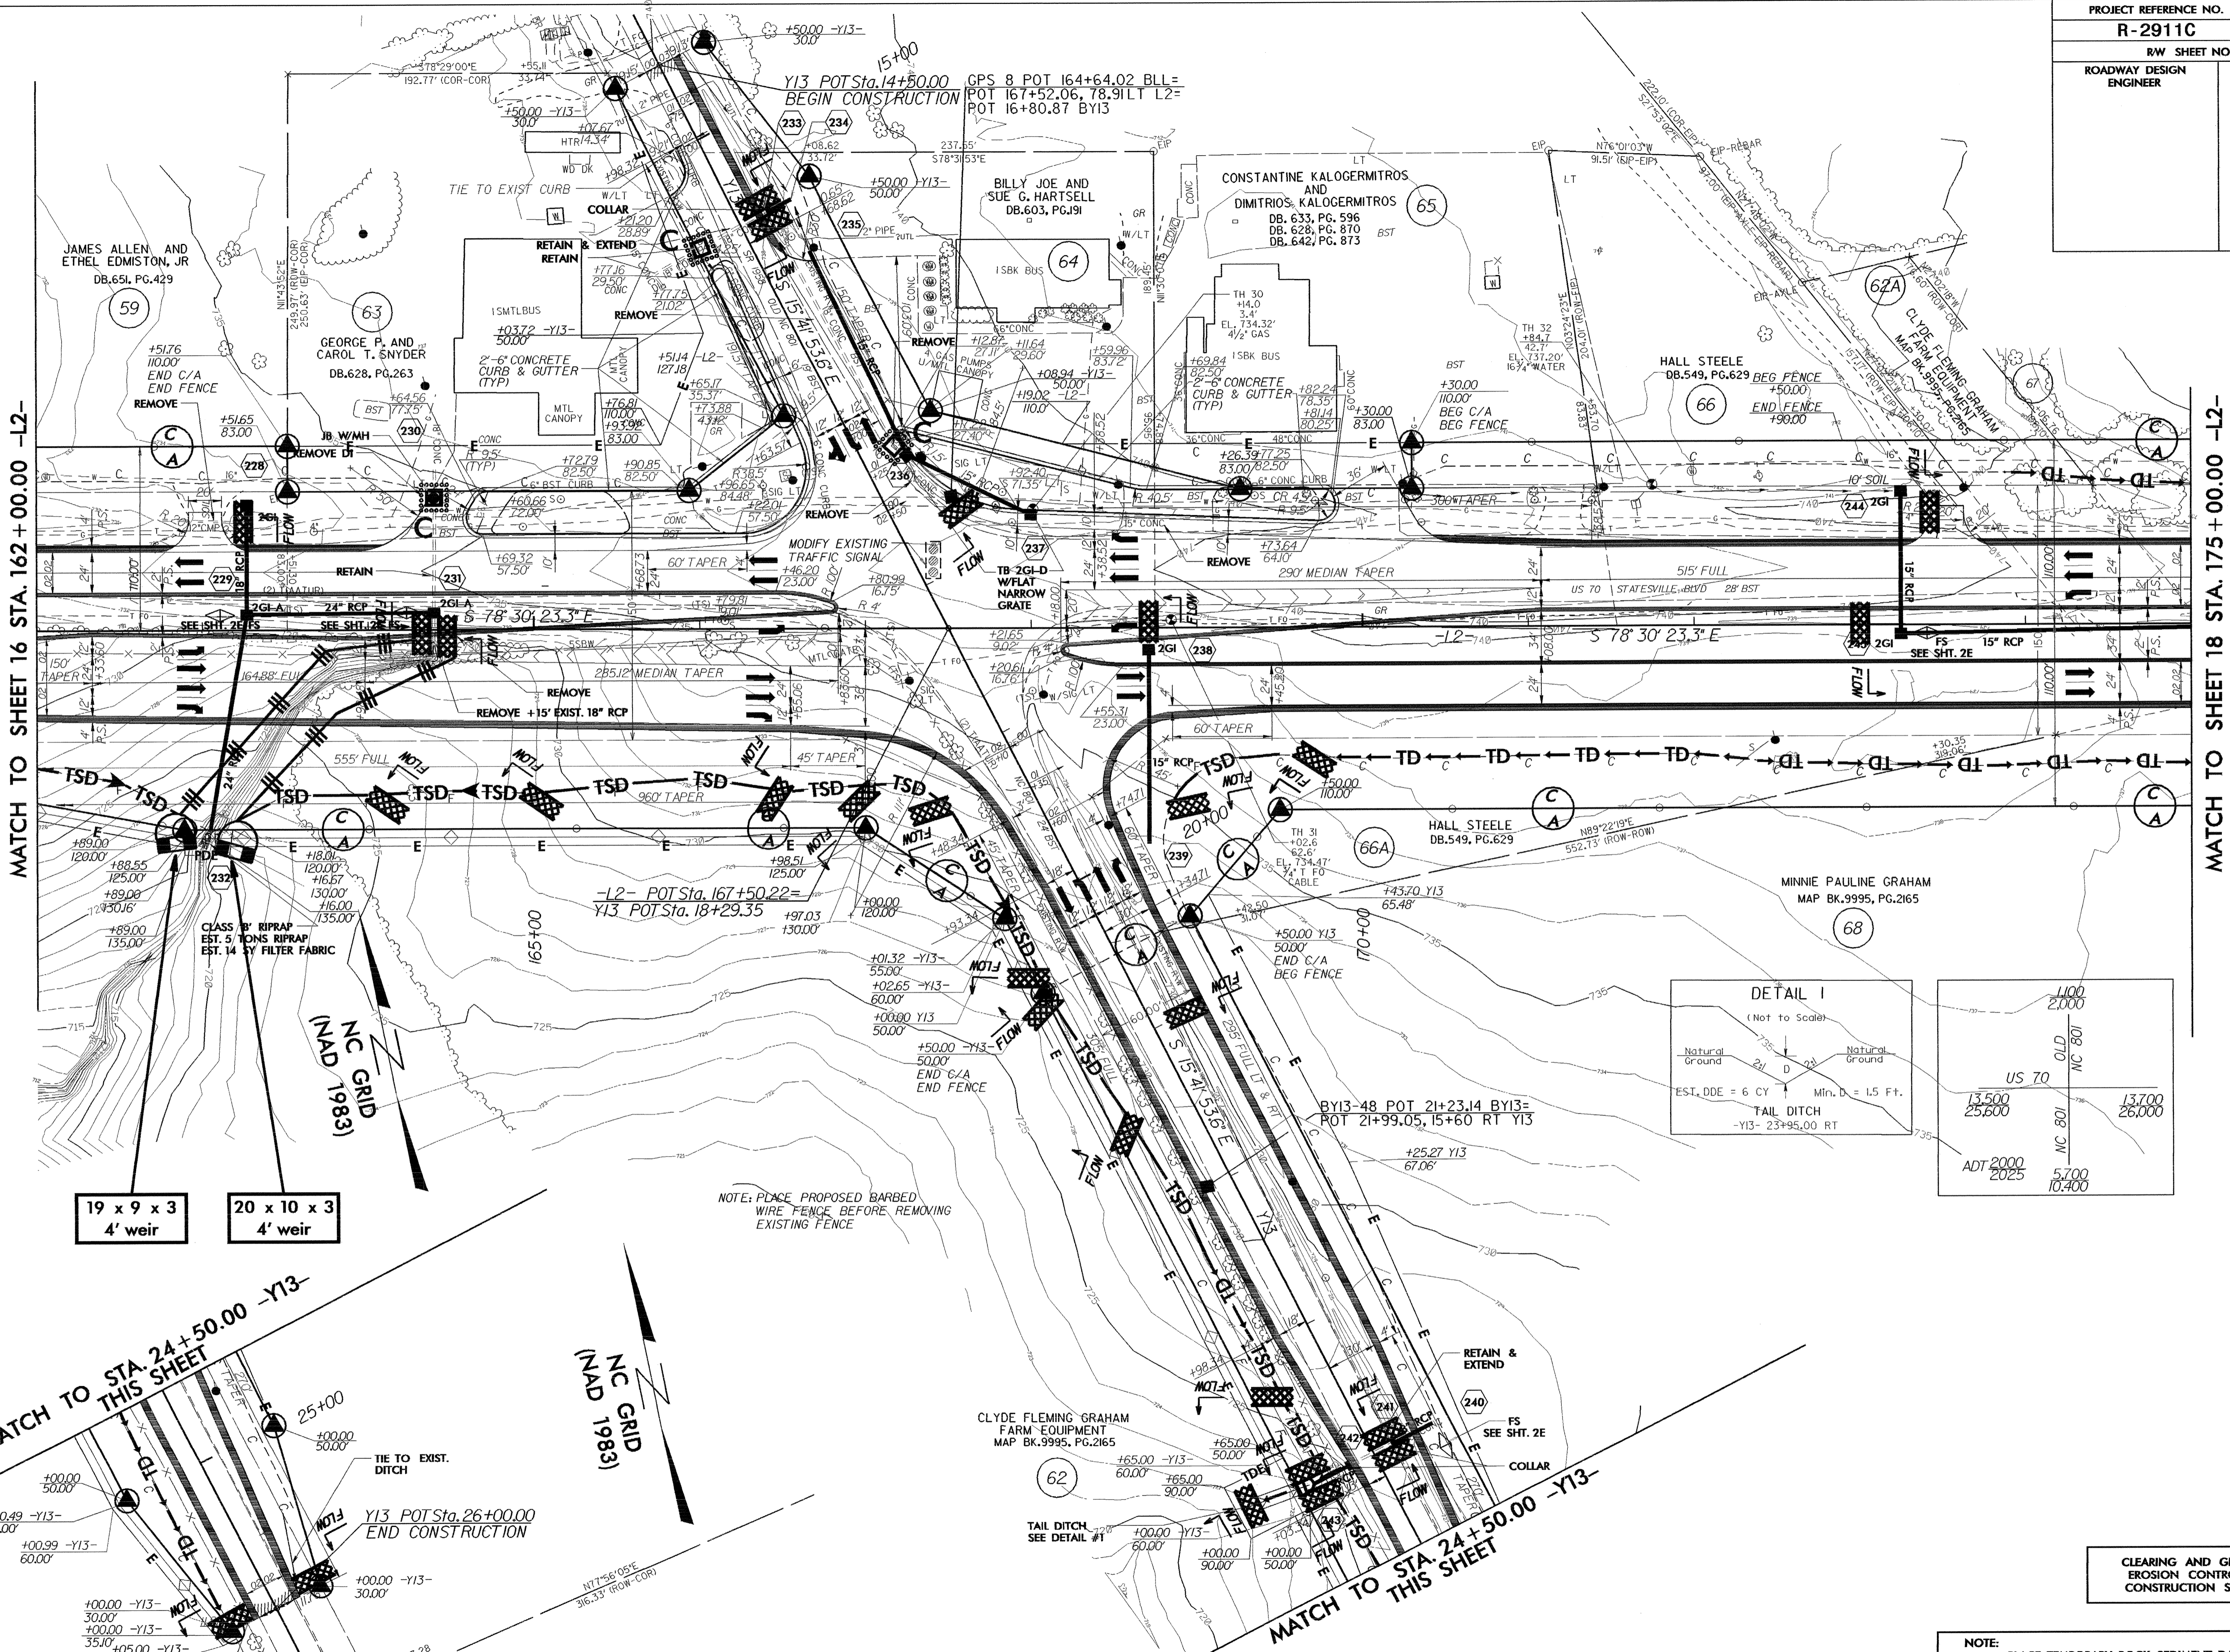


MATCH TO SHEET 16 STA. 162 + 00.00 -L2-

MATCH TO SHEET 18 STA. 175 + 00.00 -L2-

19 x 9 x 3
4' weir

20 x 10 x 3
4' weir

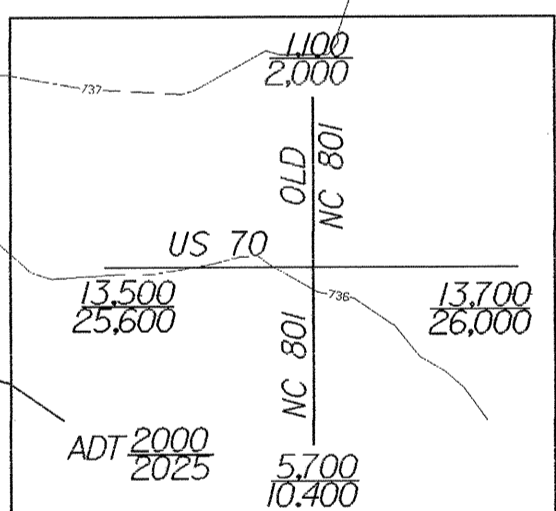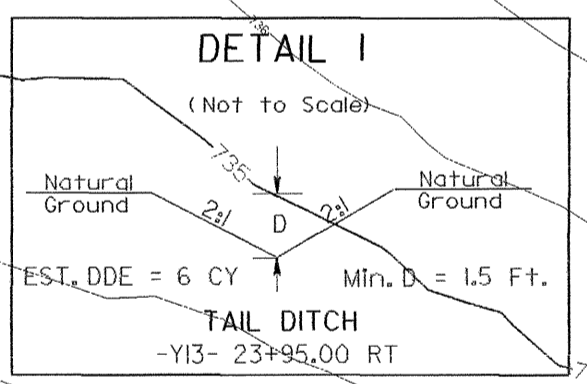

NOTE: PLACE PROPOSED BARBED WIRE FENCE BEFORE REMOVING EXISTING FENCE

CLEARING AND GRUBBING EROSION CONTROL FOR CONSTRUCTION SHEET 17

NOTE: PLACE TEMPORARY ROCK SEDIMENT DAMS TYPE-B AND TEMPORARY ROCK SILT CHECKS TYPE-A AT DRAINAGE OUTLETS.

DATE: 04/15/2025
DRAWN BY: JMS
CHECKED BY: JMS

MATCH TO STA. 24+50.00 -Y13- THIS SHEET

MATCH TO STA. 24+50.00 -Y13- THIS SHEET

Y13 POT Sta. 26+00.00 END CONSTRUCTION

Y13 POT Sta. 18+29.35

Y13 POT Sta. 14+50.00 BEGIN CONSTRUCTION

NC GRID (NAD 1983)

Clyde Fleming Graham Farm Equipment
MAP BK. 9995, PG. 2165

Minnie Pauline Graham
MAP BK. 9995, PG. 2165

CONSTANTINE KALOGERMITROS AND DIMITRIOS KALOGERMITROS
DB. 633, PG. 596
DB. 628, PG. 870
DB. 642, PG. 873

HALL STEELE
DB. 549, PG. 629

GEORGE P. AND CAROL T. SNYDER
DB. 628, PG. 263

JAMES ALLEN AND ETHEL EDMISTON, JR.
DB. 651, PG. 429

GPS 8 POT I64+64.02 BLL= POT I67+52.06, 78.91 LT L2= POT I6+80.87 BY13

BY13-48 POT 21+23.14 BY13= POT 21+99.05, 15+60 RT Y13

CLASS 'B' RIPRAP EST. 5 TONS RIPRAP EST. 14 BY FILTER FABRIC

TSD

TSD

TSD

TSD

TSD

TSD

TSD

TSD

TSD

TSD

TSD

TSD

TSD

TSD

TSD

TSD

TSD

REMOVE

REMOVE

