
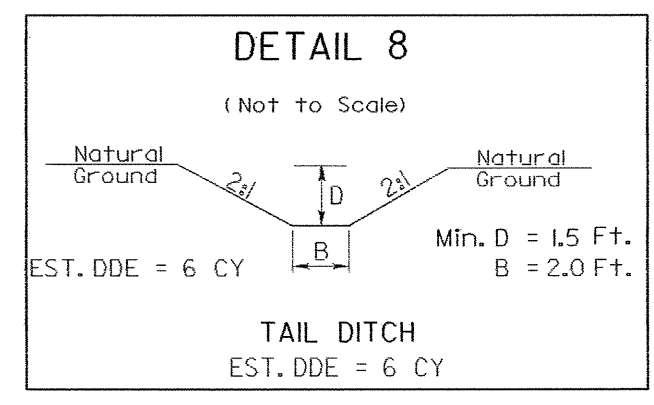
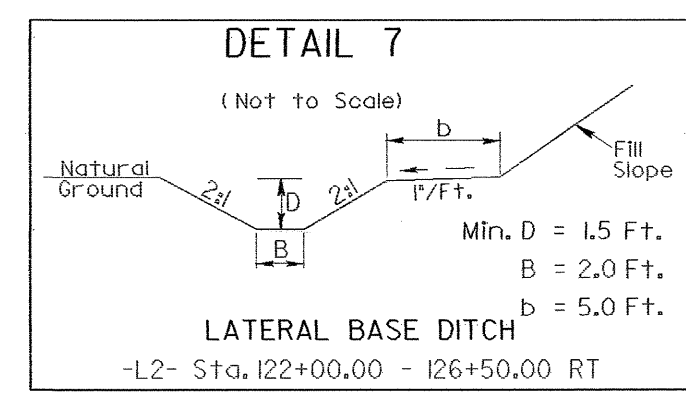



PROJECT REFERENCE NO.	SHEET NO.
R-2911C	EC-15/CONST. 14
R/W SHEET NO.	
ROADWAY DESIGN ENGINEER	HYDRAULICS ENGINEER

NOTE: PLACE TEMPORARY ROCK SEDIMENT DAMS TYPE-B AND TEMPORARY ROCK SILT CHECKS TYPE-A AT DRAINAGE OUTLETS.

CLEARING AND GRUBBING EROSION CONTROL FOR CONSTRUCTION SHEET 14

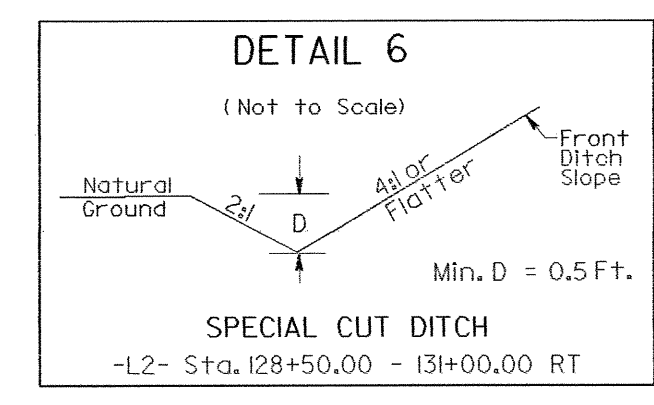

NC GRID (MAD 1983)

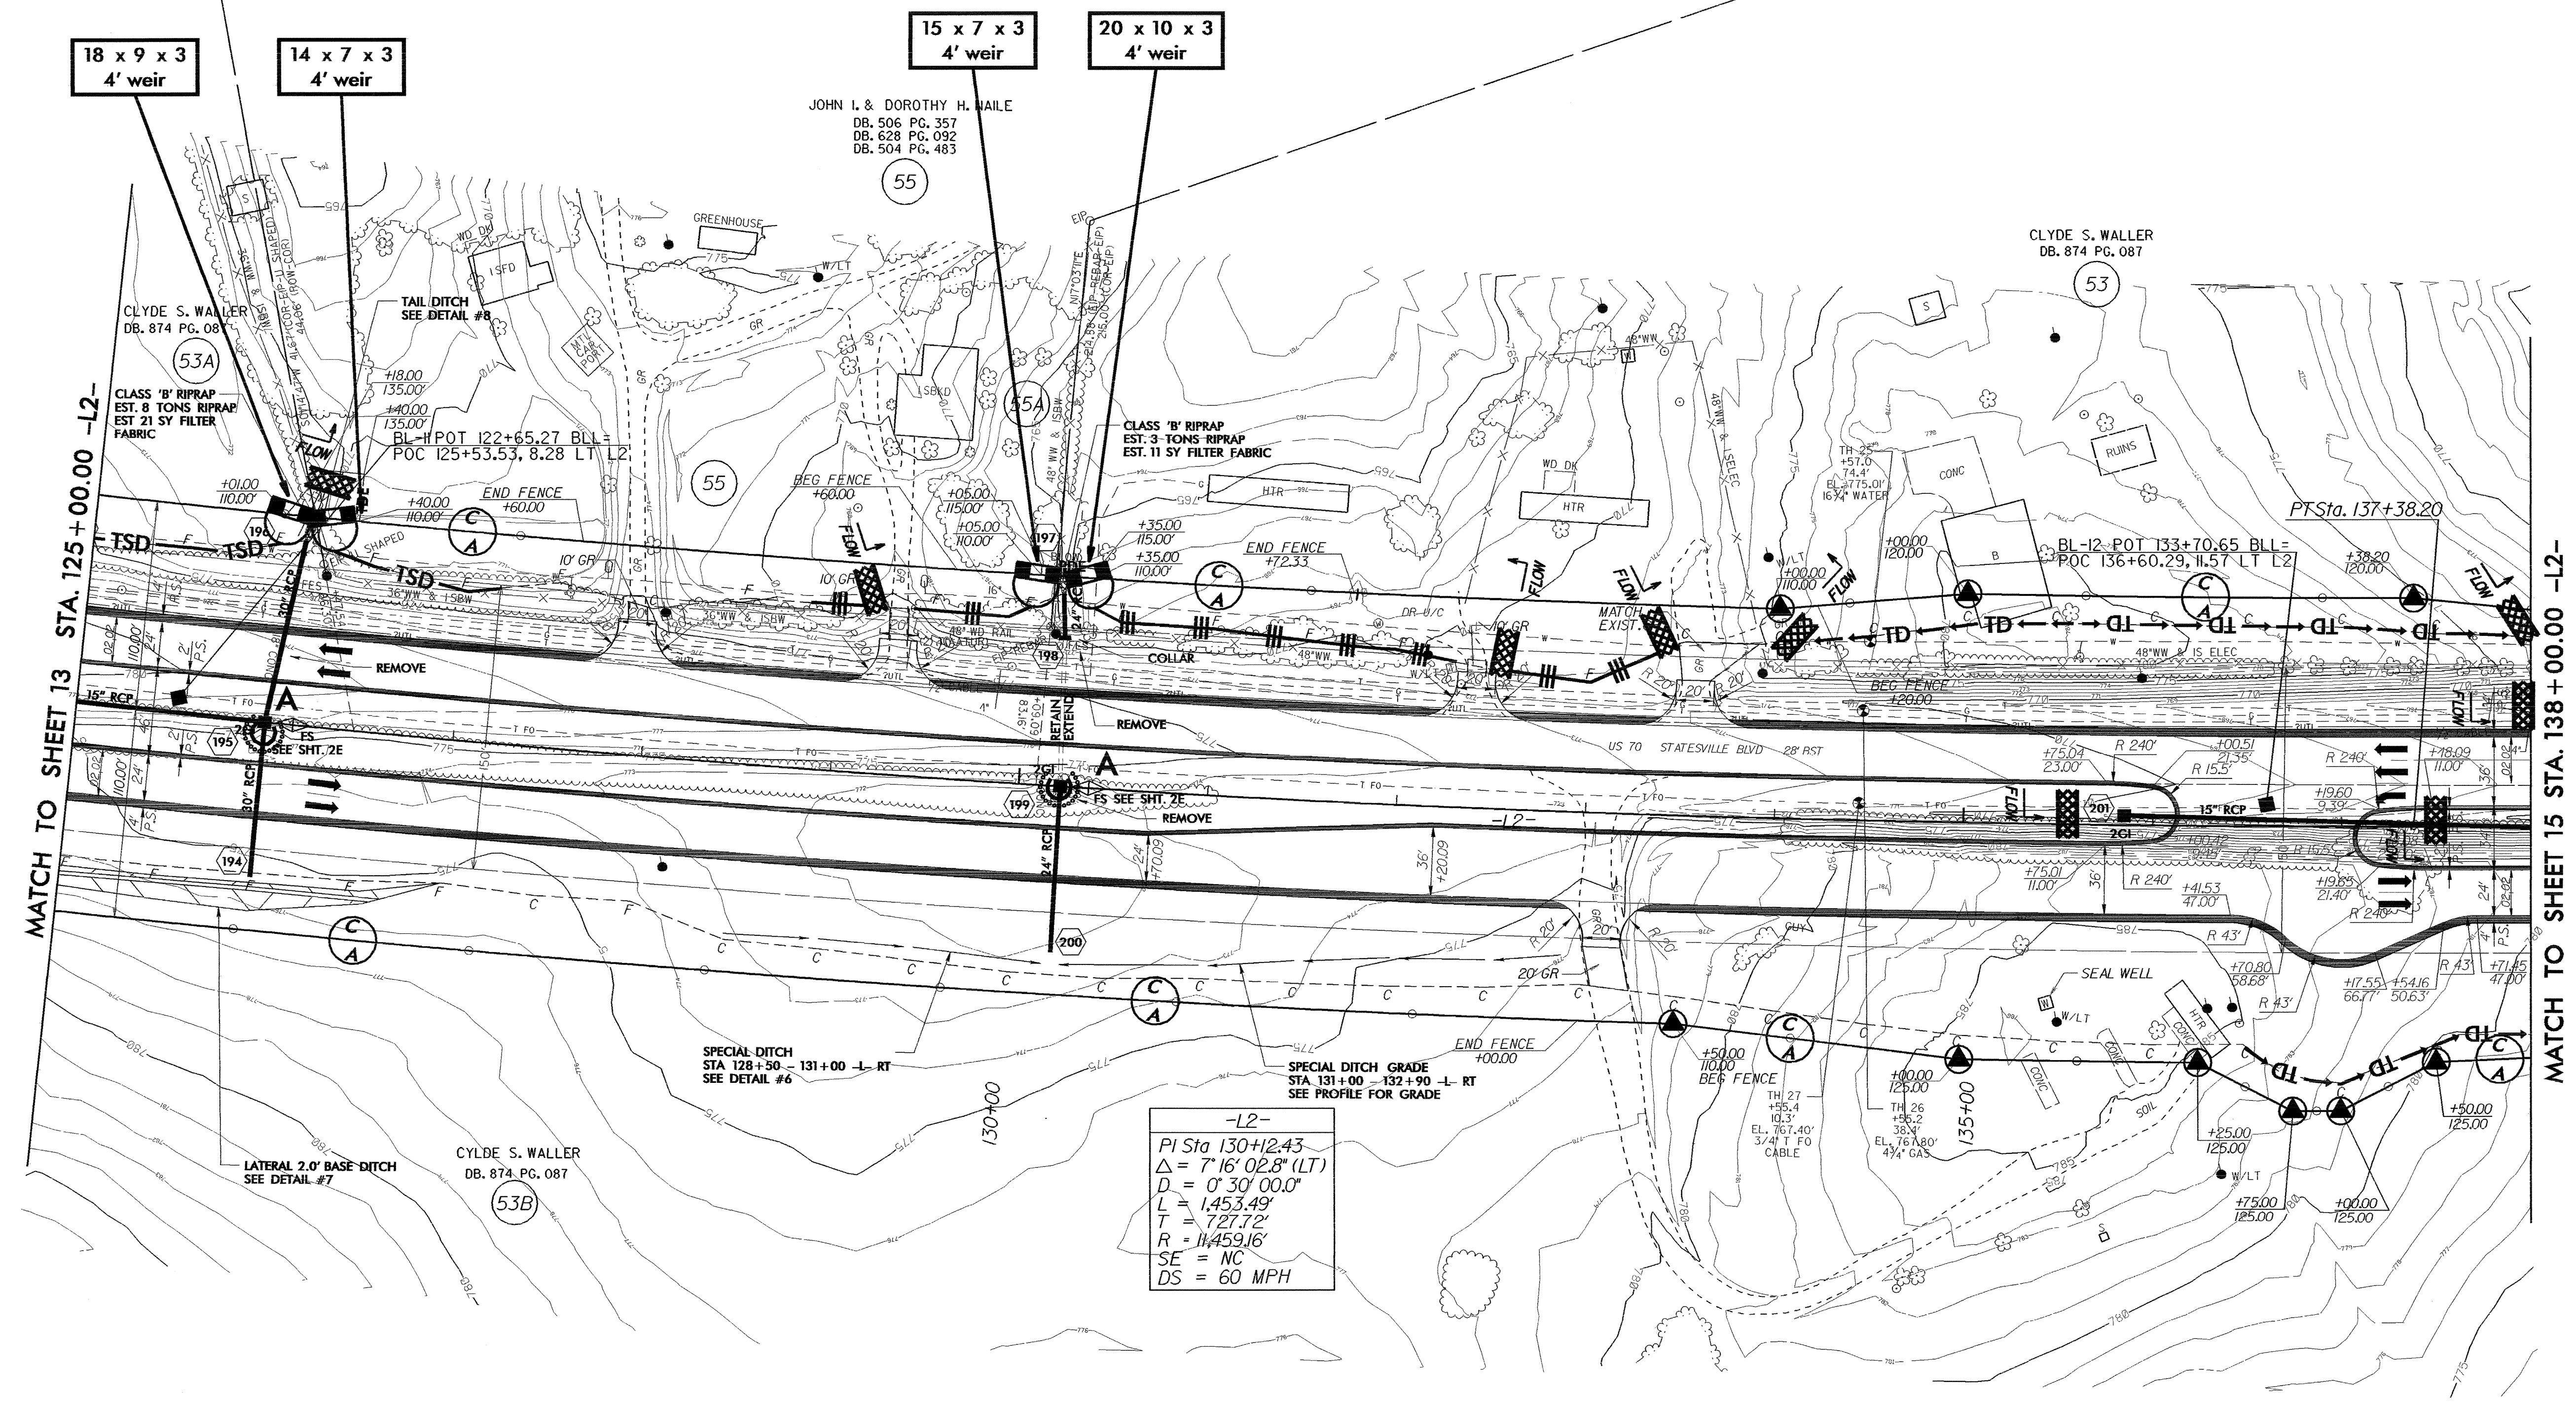

-L2-
 PI Sta 130+12.43
 $\Delta = 7^{\circ}16'02.8''$ (LT)
 $D = 0^{\circ}30'00.0''$
 $L = 1,453.49'$
 $T = 727.72'$
 $R = 11,459.16'$
 SE = NC
 DS = 60 MPH