
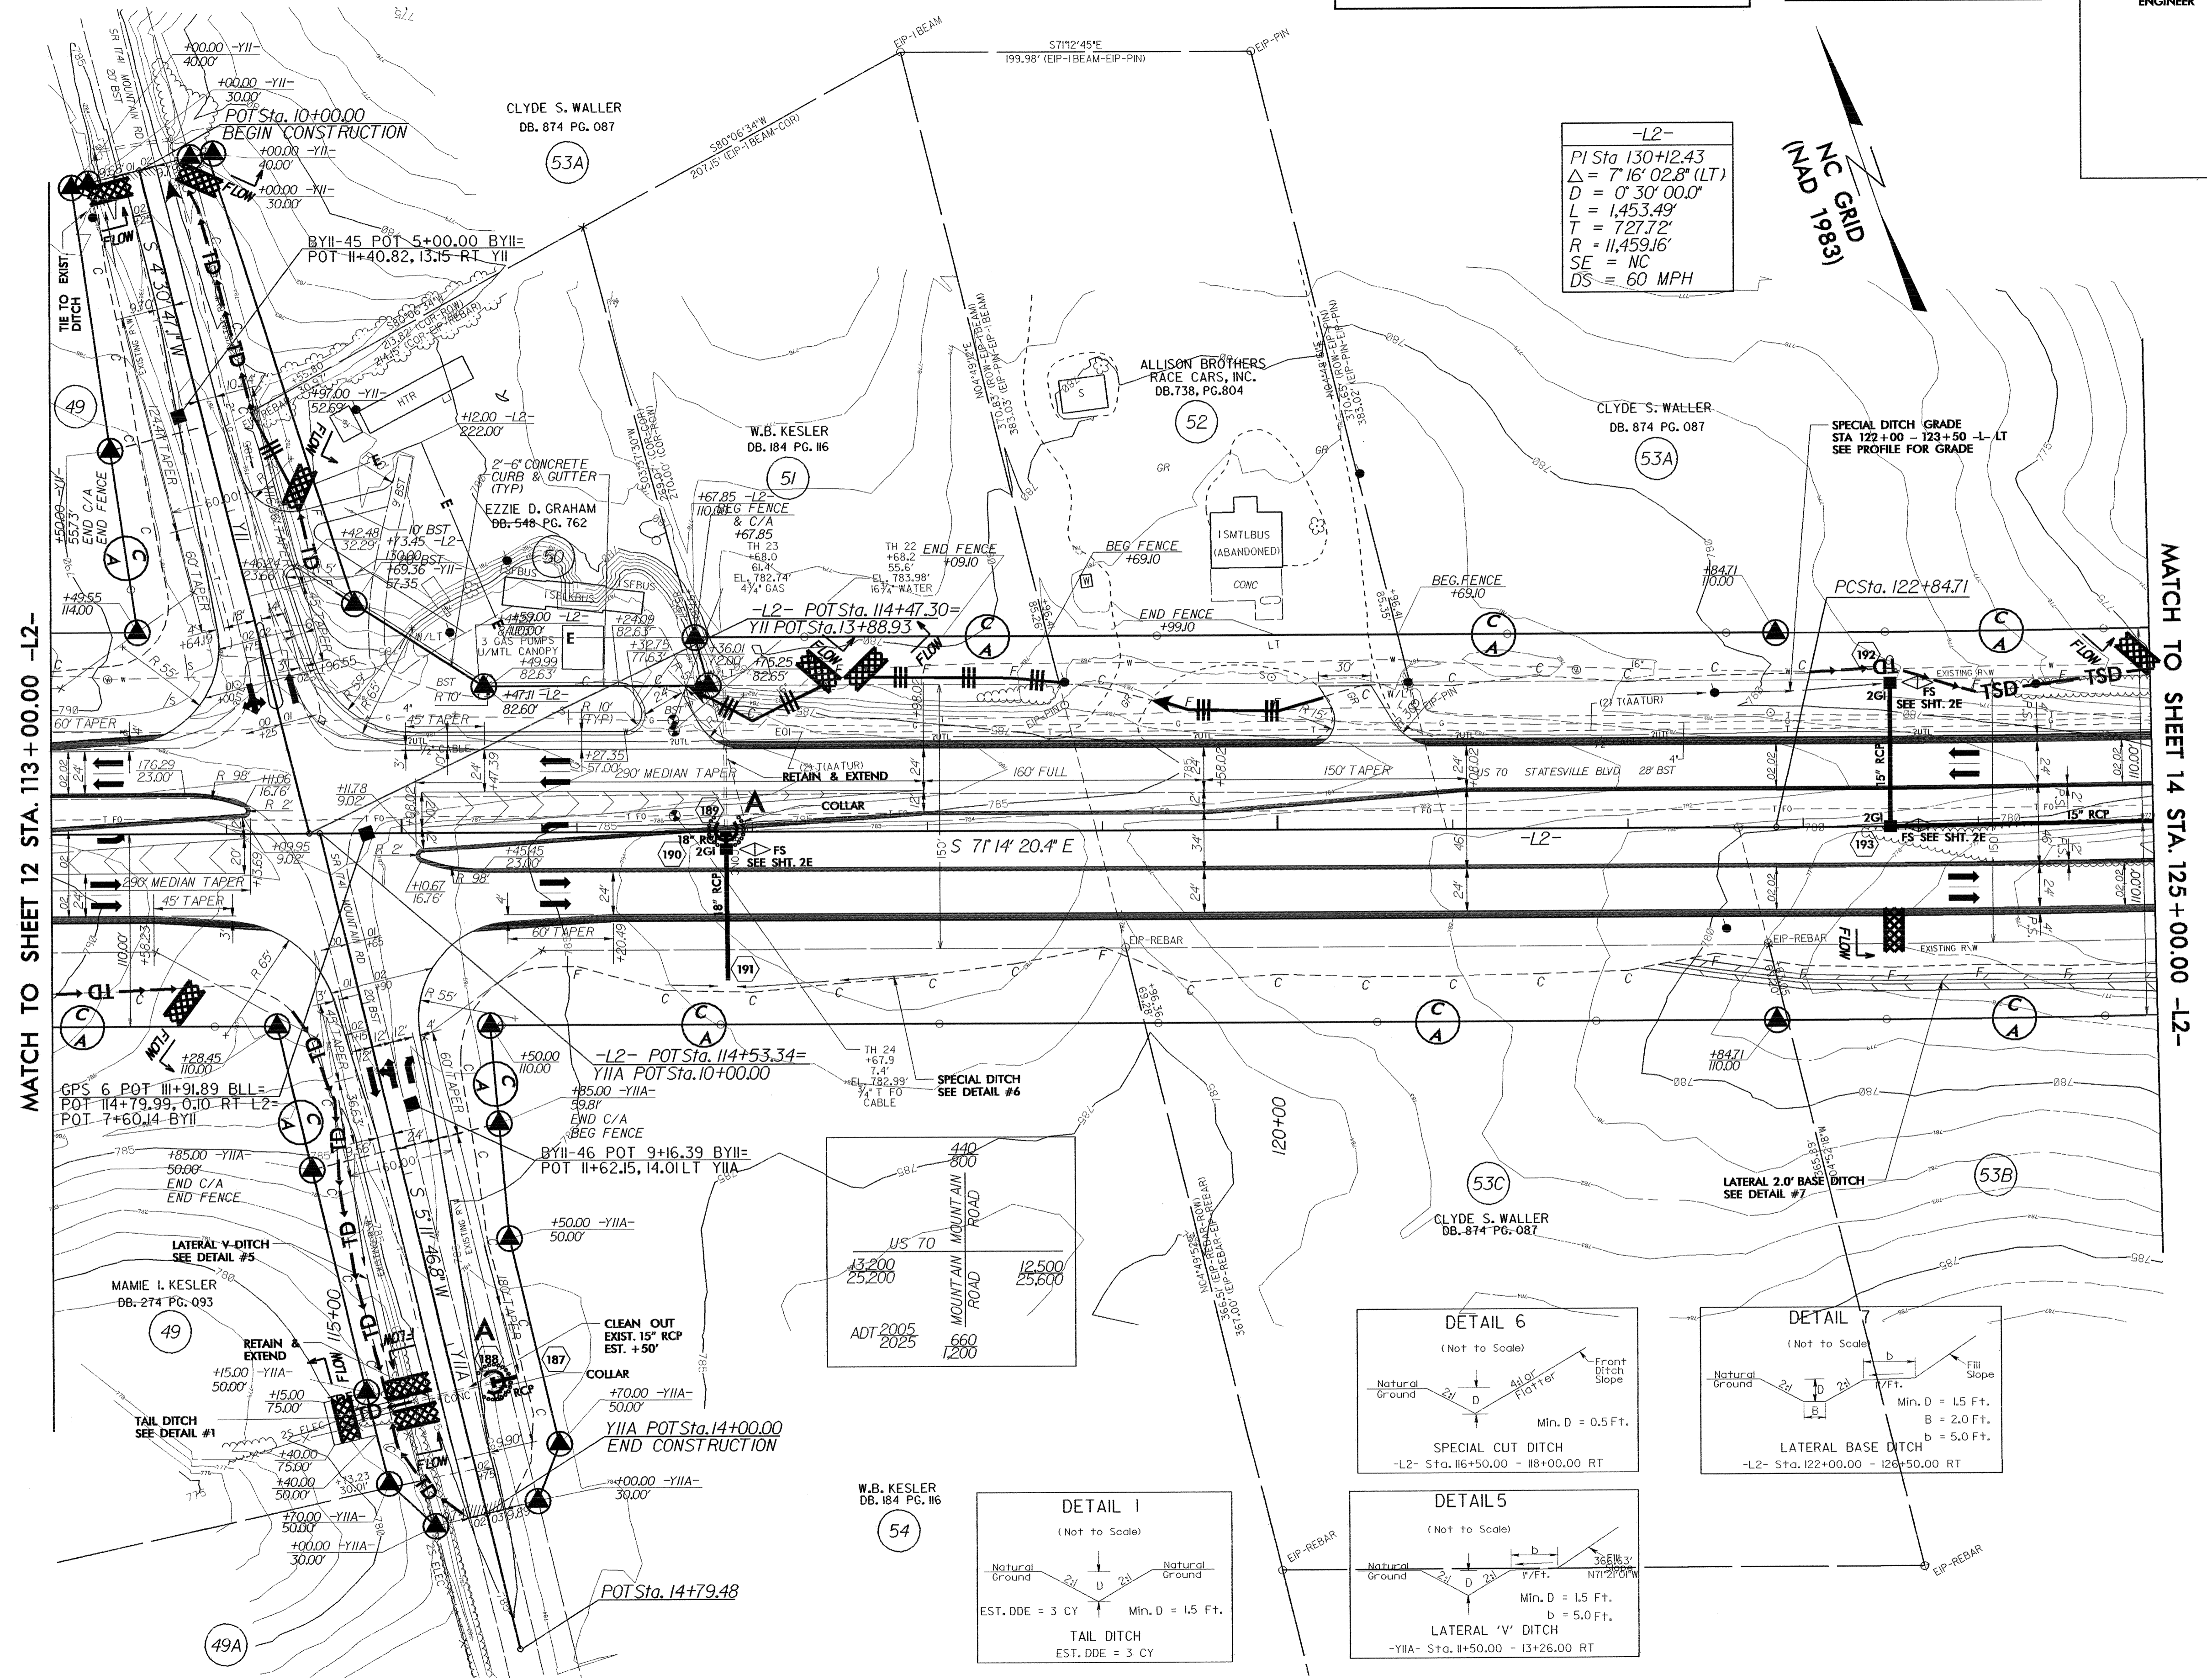


PROJECT REFERENCE NO.	SHEET NO.
R-2911C	EC-14/CONST. 13
R/W SHEET NO.	
ROADWAY DESIGN ENGINEER	HYDRAULICS ENGINEER

NOTE:
PLACE TEMPORARY ROCK SEDIMENT DAMS TYPE-B AND TEMPORARY ROCK SILT CHECKS TYPE-A AT DRAINAGE OUTLETS.


CLEARING AND GRUBBING EROSION CONTROL FOR CONSTRUCTION SHEET 13

-L2-
PI Sta 130+12.43
 $\Delta = 7' 16" 02.8" (LT)$
 $D = 0' 30' 00.0"$
 $L = 1,453.49'$
 $T = 727.72'$
 $R = 11,459.16'$
 $SE = NC$
 $DS = 60 MPH$




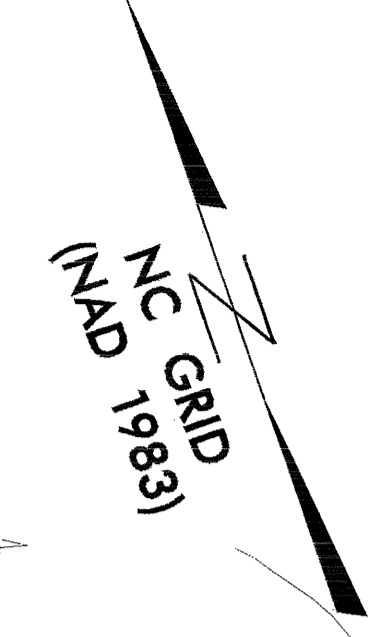


MATCH TO SHEET 12 STA. 113+00.00 -L2-

MATCH TO SHEET 14 STA. 125+00.00 -L2-

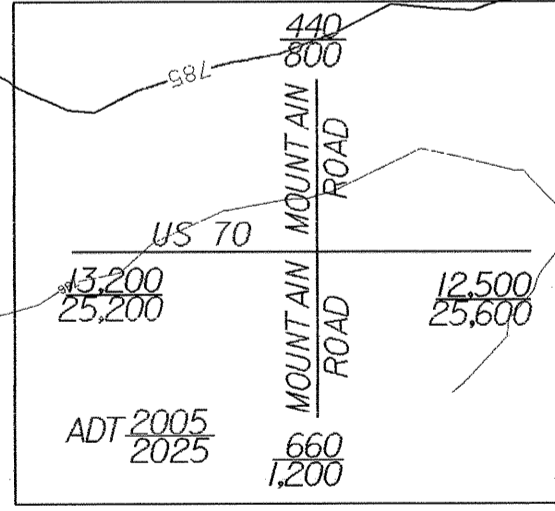

W.B. KESLER
DB. 184 PG. 116
54

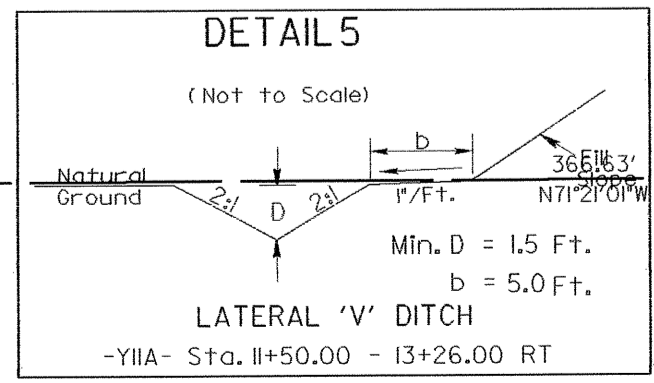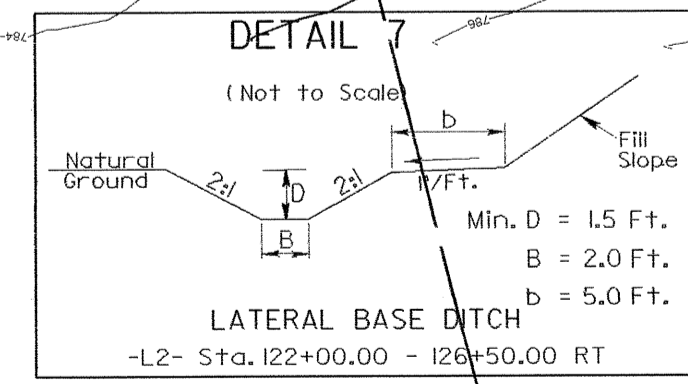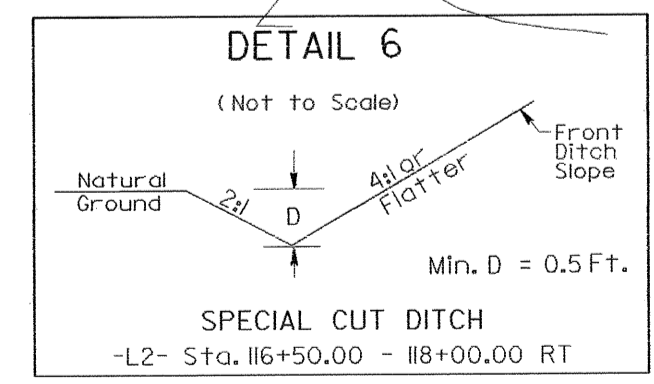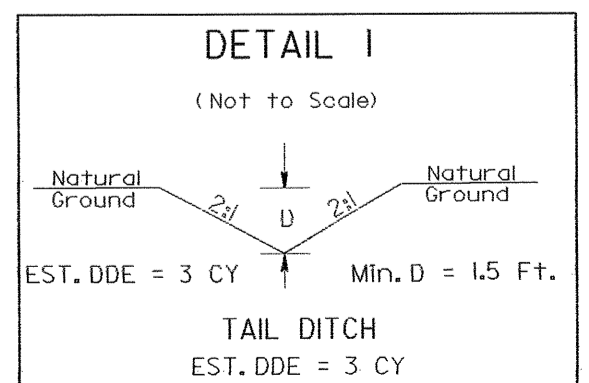

DATE: 5/24/2015
TIME: 11:51 AM
STILES