


PROJECT REFERENCE NO.	SHEET NO.
R-2911C	EC-13/CONST. 12
RW SHEET NO.	
ROADWAY DESIGN ENGINEER	HYDRAULICS ENGINEER

NOTE:
PLACE TEMPORARY ROCK SEDIMENT DAMS TYPE-B
AND TEMPORARY ROCK SILT CHECKS TYPE-A AT
DRAINAGE OUTLETS.

CLEARING AND GRUBBING
EROSION CONTROL FOR
CONSTRUCTION SHEET 12

MAMIE I. KESLER
DB. 274 PG. 093
49

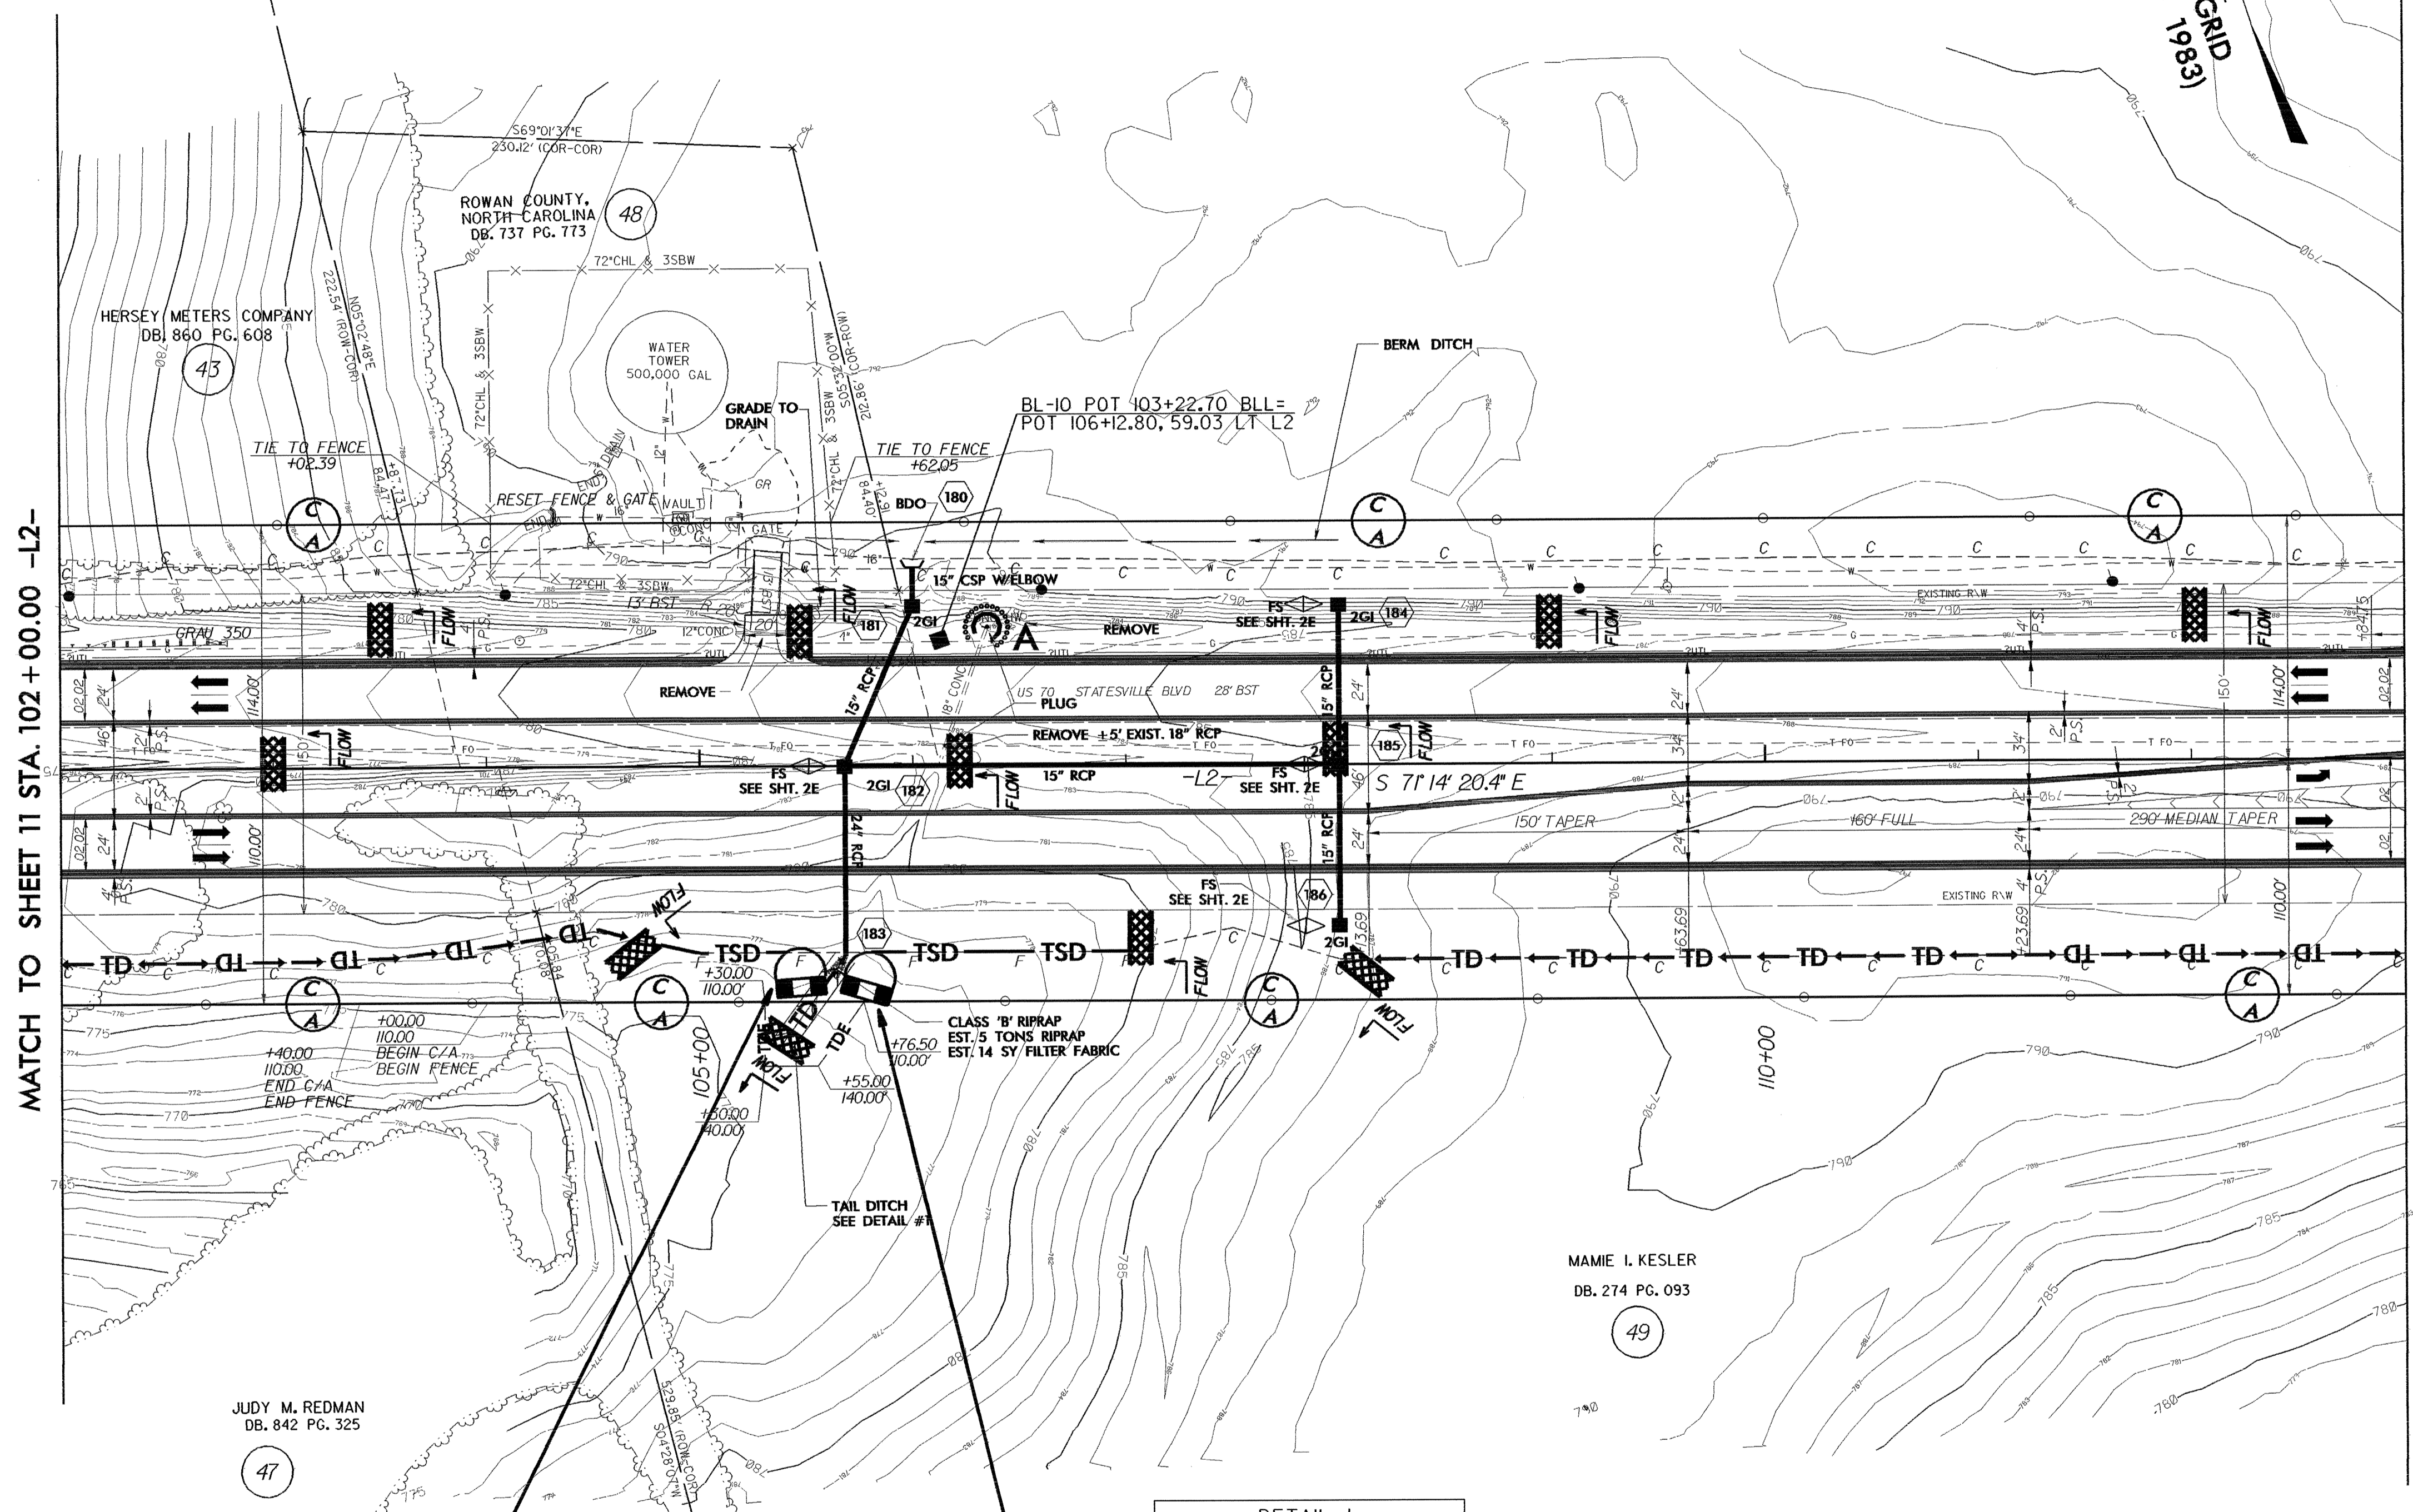

MATCH TO SHEET 11 STA. 102+00.00 -L2-


MATCH TO SHEET 13 STA. 113+00.00 -L2-

JUDY M. REDMAN
DB. 842 PG. 325
47

MAMIE I. KESLER
DB. 274 PG. 093
49

14 x 7 x 3
4' weir

20 x 10 x 3
4' weir

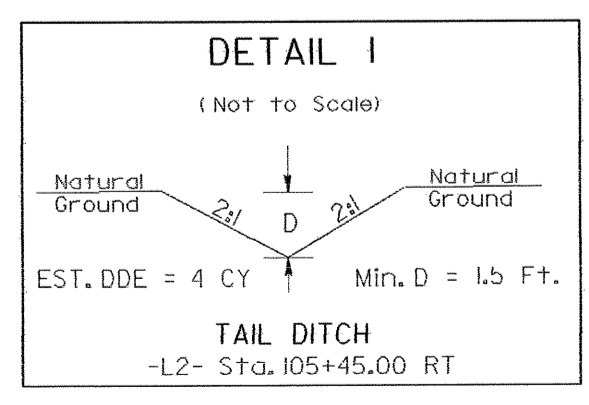

DATE: 5/24/2011
TIME: 10:15 AM
SHEET: 12

N83°42'38"W
980.84' (ROW-COR)