



PROJECT REFERENCE NO.	SHEET NO.
R-2911C	EC-7/CONST. 7
RW SHEET NO.	
ROADWAY DESIGN ENGINEER	HYDRAULICS ENGINEER

NOTE:  
PLACE TEMPORARY ROCK SEDIMENT DAMS TYPE- B  
AND TEMPORARY ROCK SILT CHECKS TYPE-A AT  
DRAINAGE OUTLETS.

CLEARING AND GRUBBING  
EROSION CONTROL FOR  
CONSTRUCTION SHEET 7

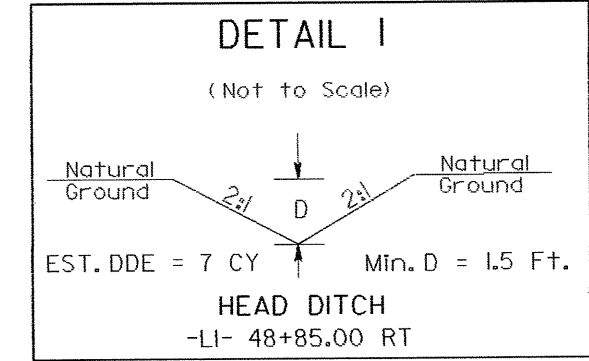

NC GRID  
(NAD 1983)

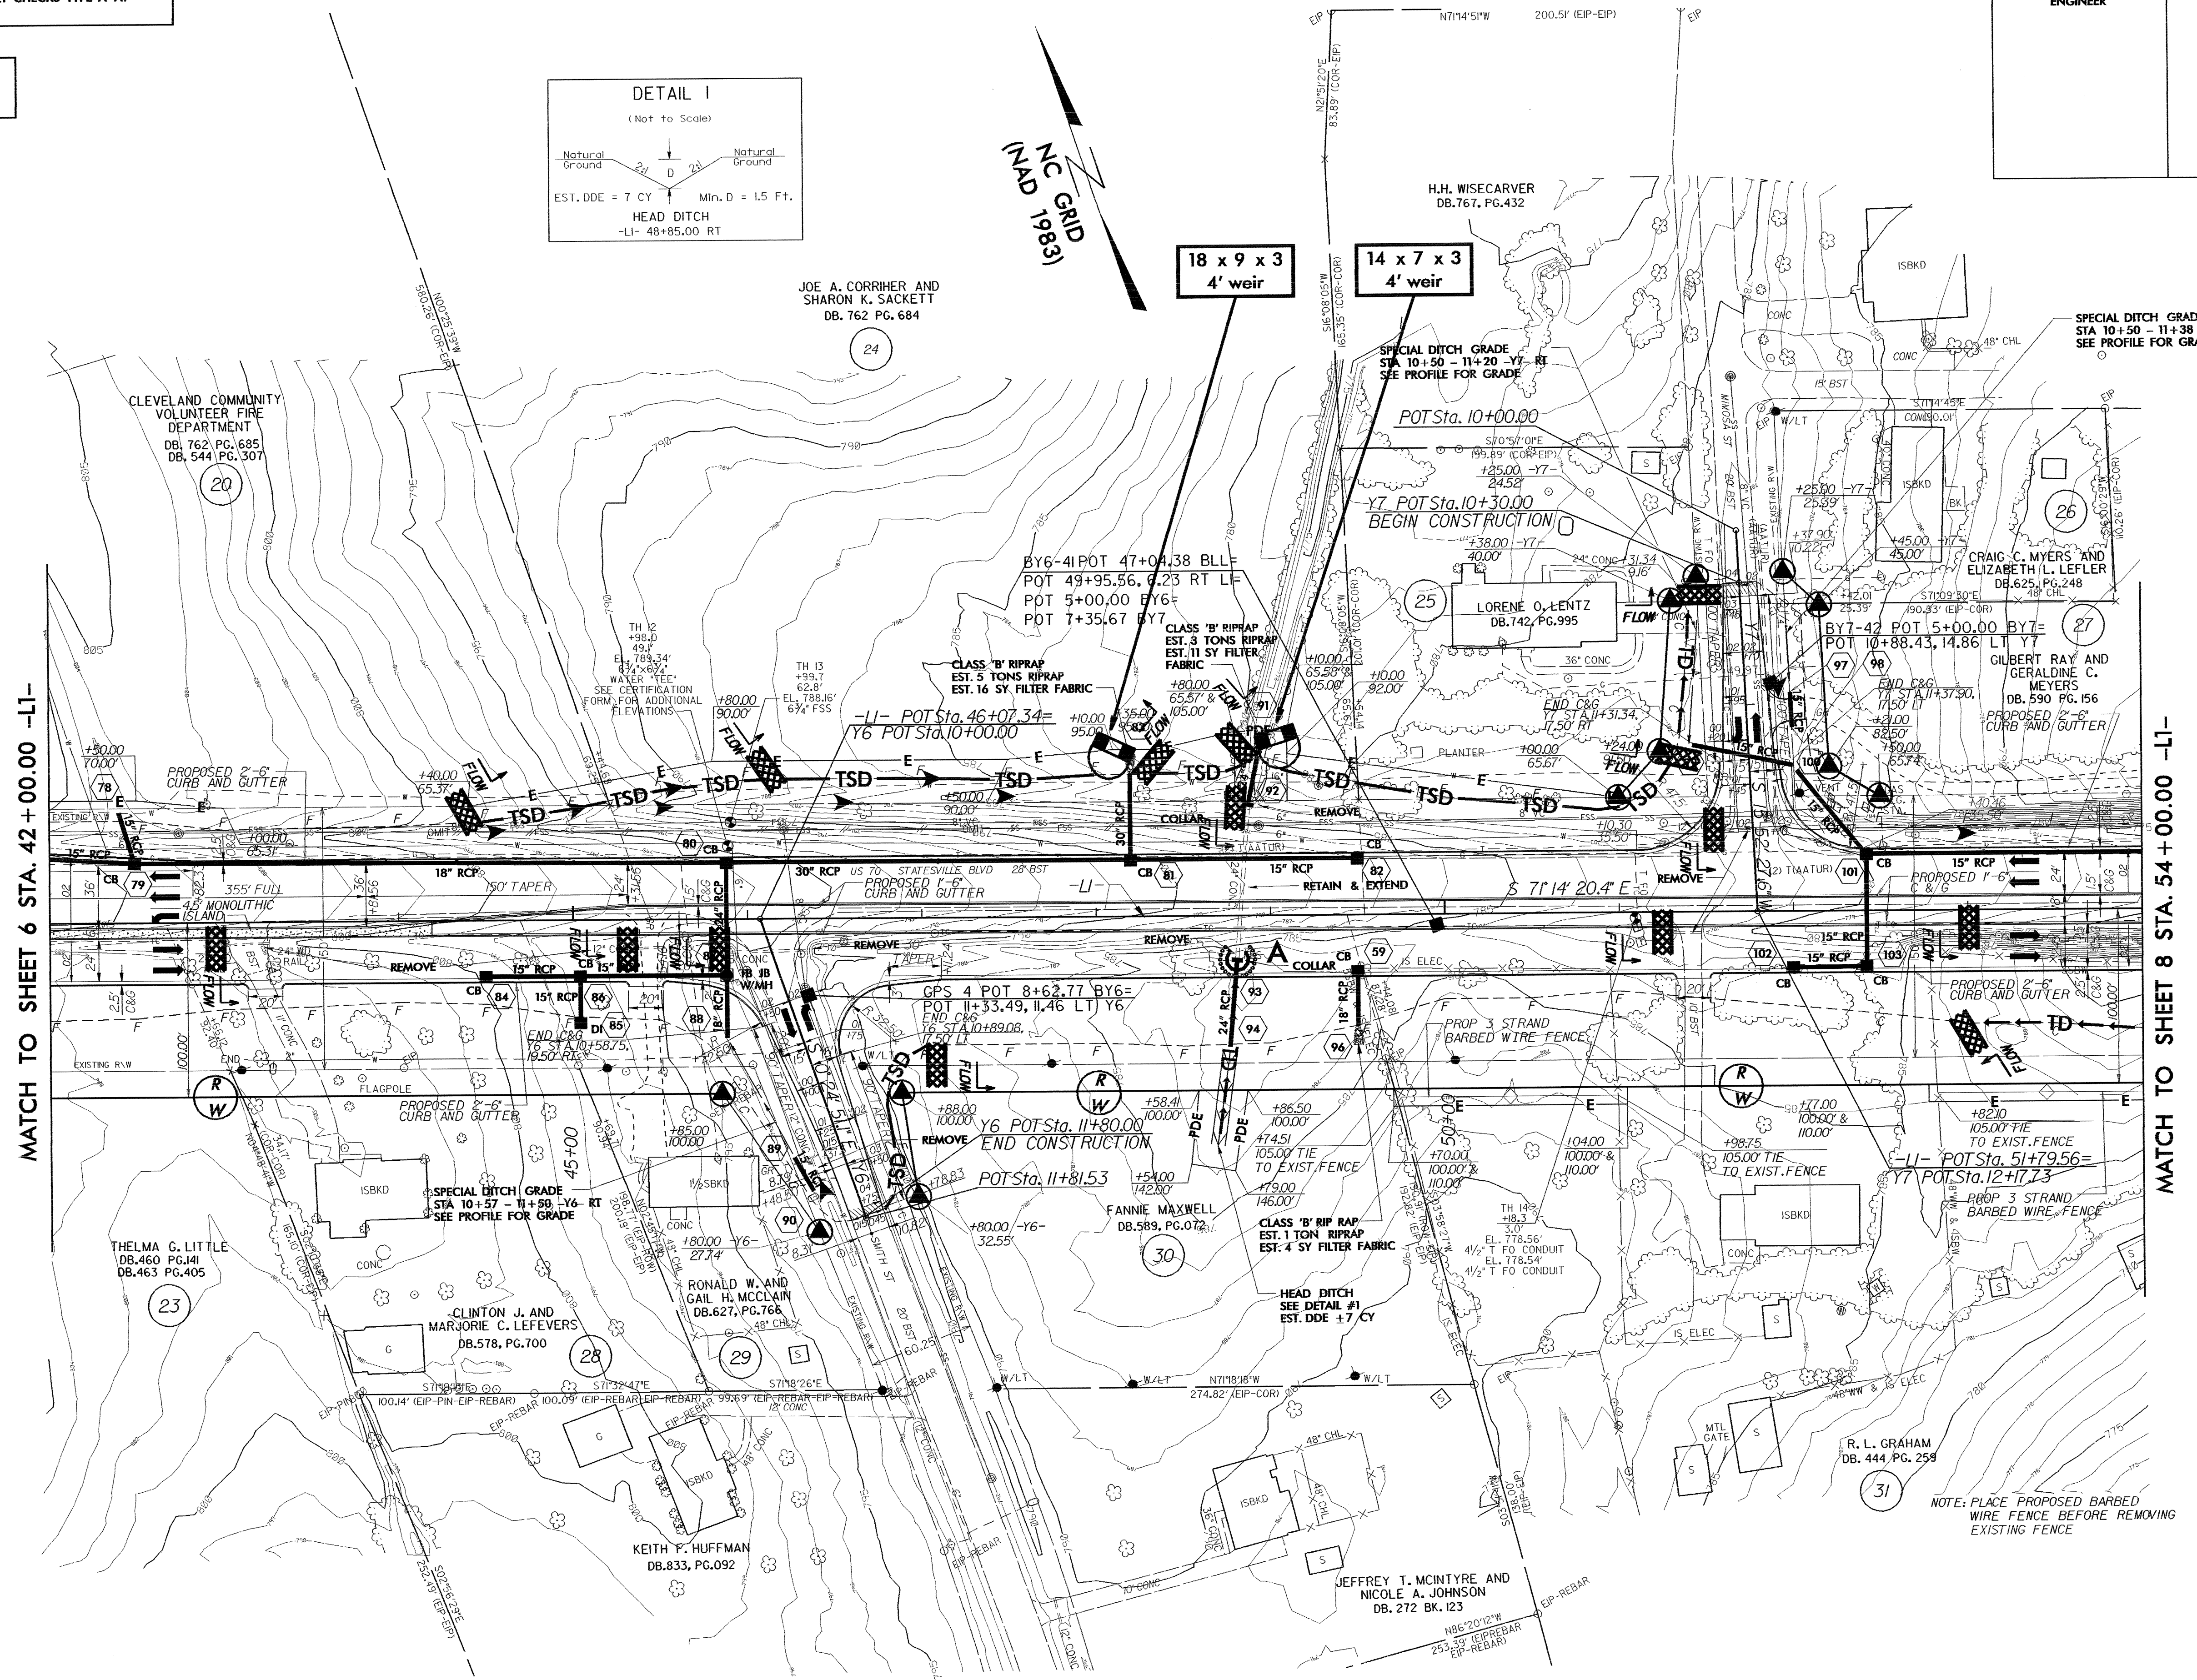

MATCH TO SHEET 6 STA. 42+00.00 -LI-

MATCH TO SHEET 8 STA. 54+00.00 -LI-

NOTE: PLACE PROPOSED BARBED WIRE FENCE BEFORE REMOVING EXISTING FENCE

DATE, SITES  
TIME, STILES