



PROJECT REFERENCE NO. R-2911C	SHEET NO. EC-3/CONST. 2C
R/W SHEET NO.	
ROADWAY DESIGN ENGINEER	HYDRAULICS ENGINEER

NOTE: PLACE TEMPORARY ROCK SEDIMENT DAMS TYPE-B AND TEMPORARY ROCK SILT CHECKS TYPE-A AT DRAINAGE OUTLETS.

CLEARING AND GRUBBING EROSION CONTROL FOR CONSTRUCTION SHEET 2C

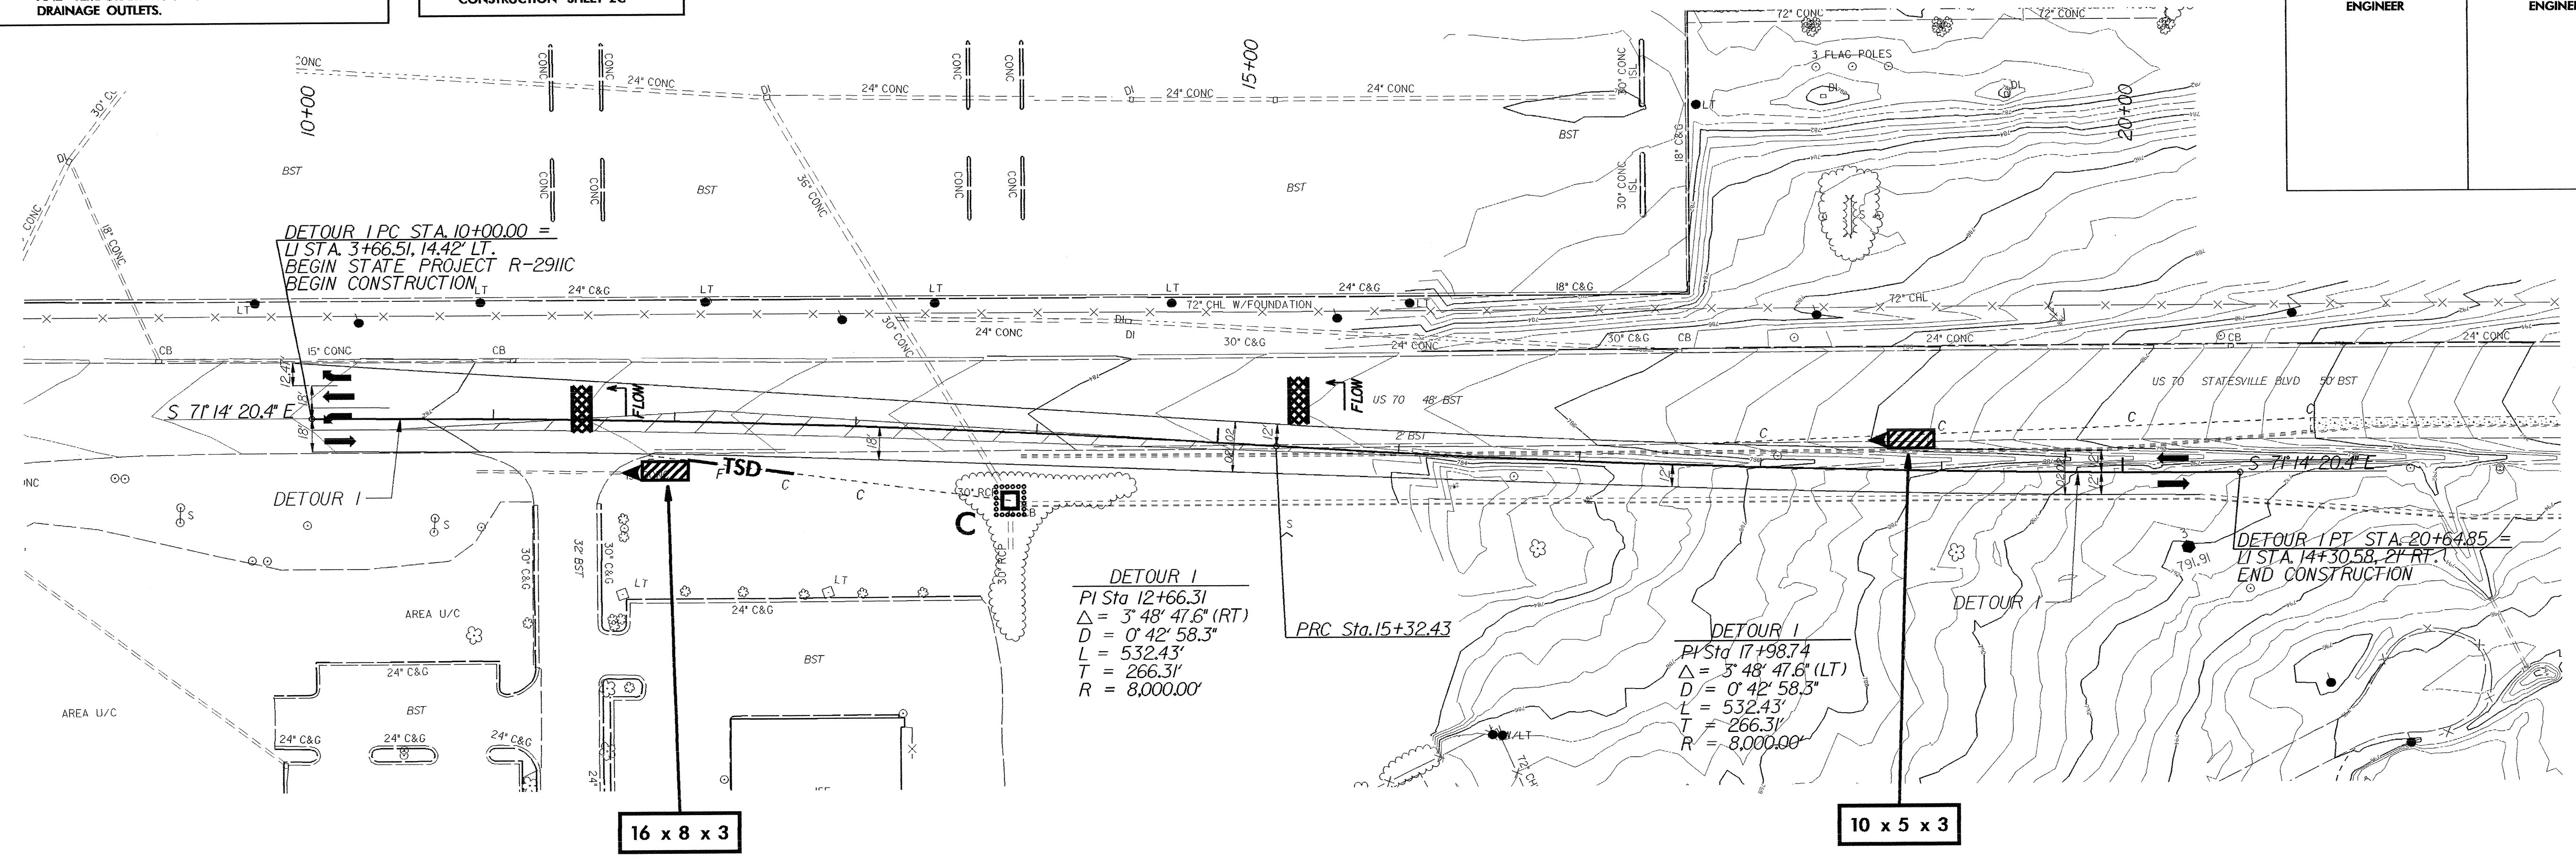

USE FOR DETOUR 1 ONLY

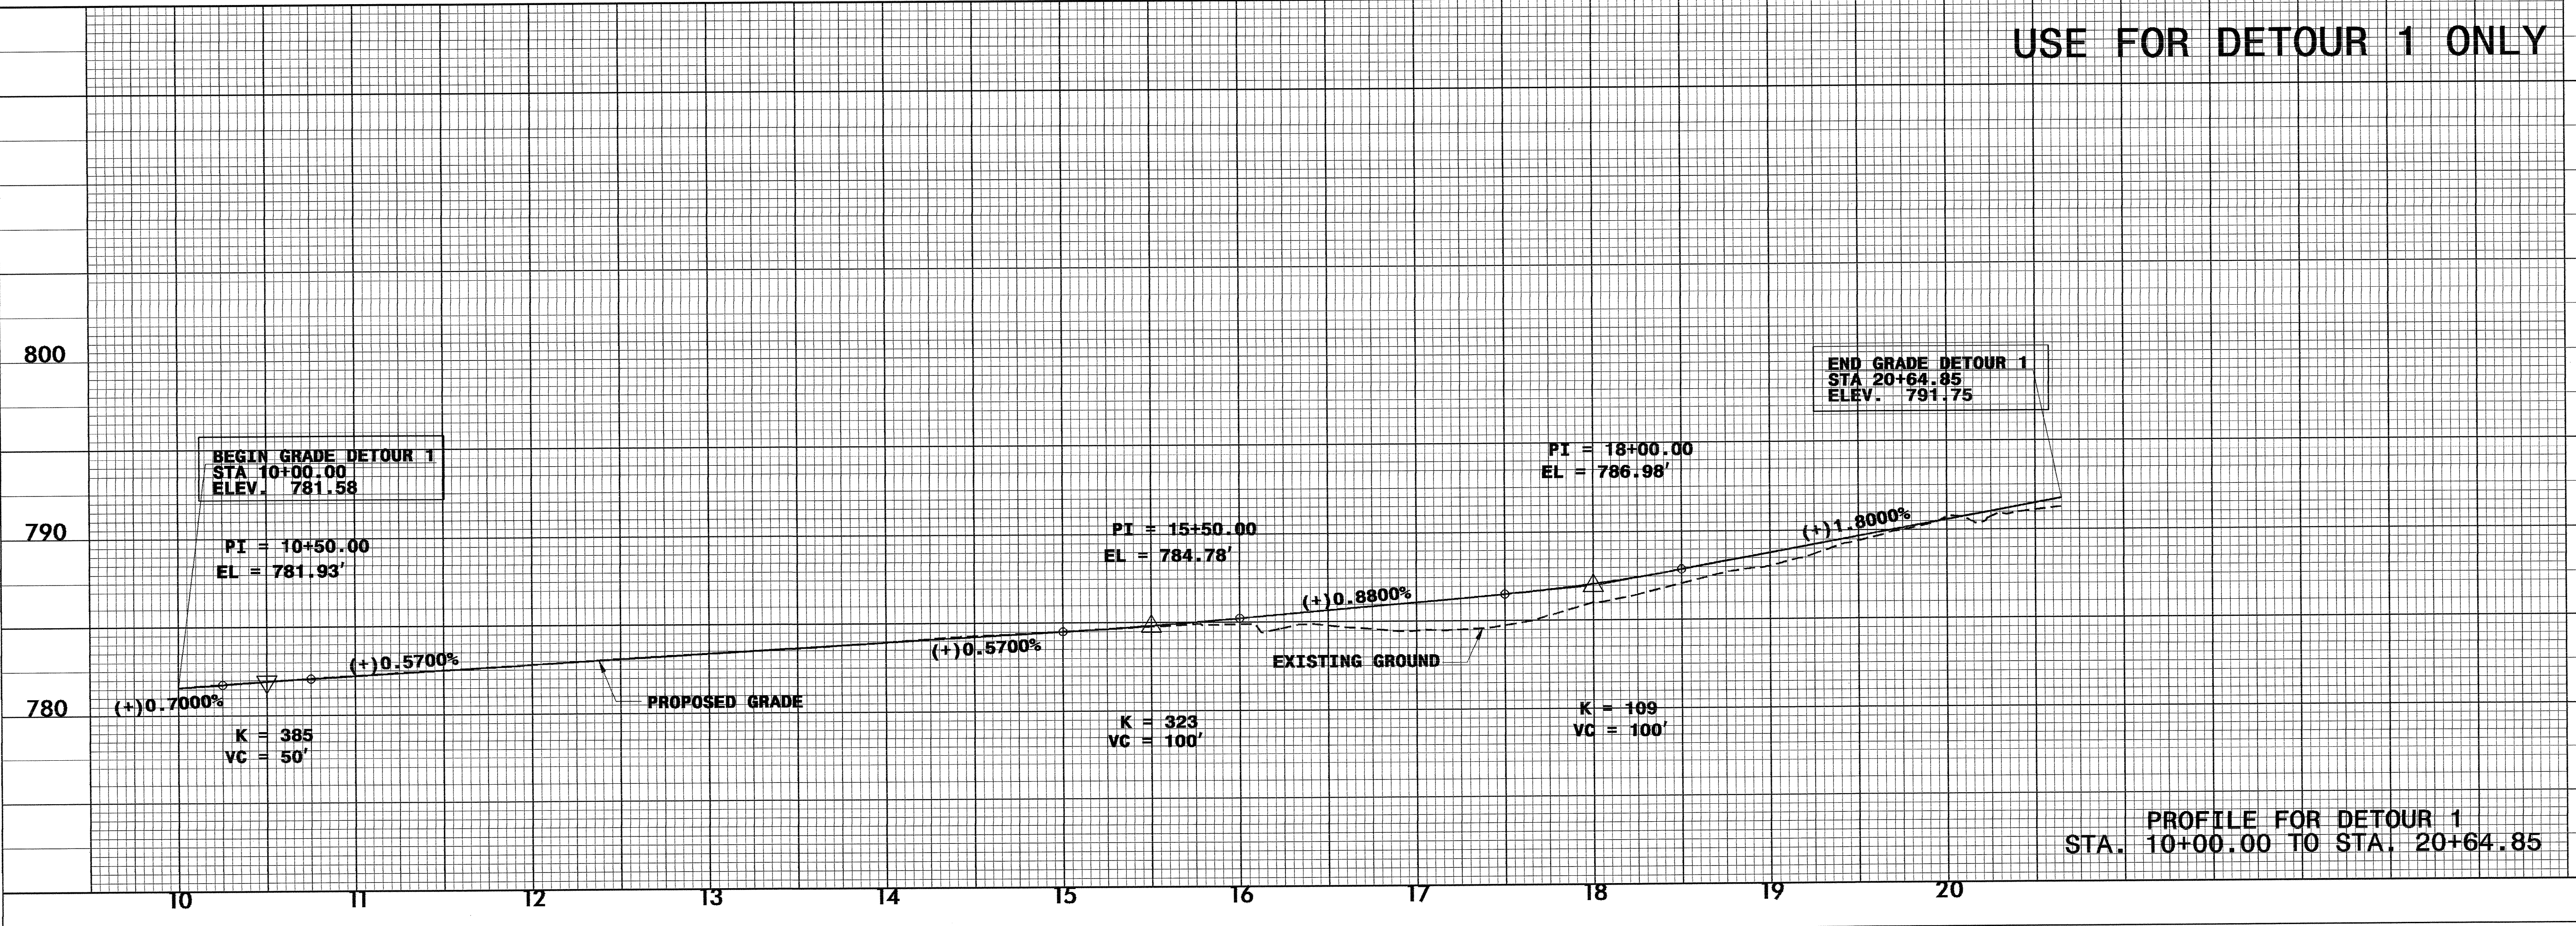

**PROFILE FOR DETOUR 1
STA. 10+00.00 TO STA. 20+64.85**