

PROJECT REFERENCE NO. R-2911D	SHEET NO. EC-15/CONST.15
RW SHEET NO.	
ROADWAY DESIGN ENGINEER	HYDRAULICS ENGINEER




**NOTE:**

PLACE TEMPORARY ROCK SEDIMENT DAMS TYPE-B AND TEMPORARY ROCK SILT CHECKS TYPE-A AT DRAINAGE OUTLETS.


CLEARING AND GRUBBING EROSION CONTROL FOR CONSTRUCTION SHEET 15

Match Line Sheet 14 -L- Sta. 341+00.00

Match Line Sheet 16 -L- Sta. 353+00.00

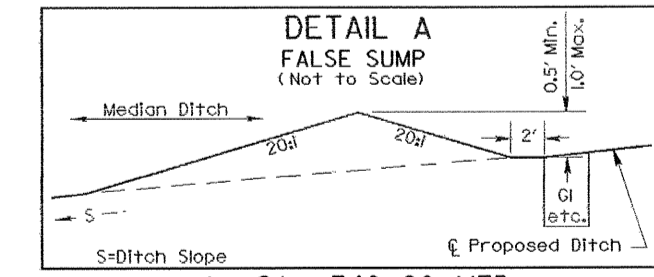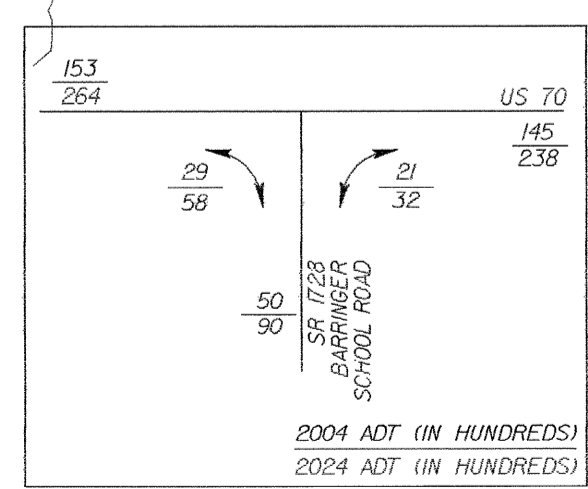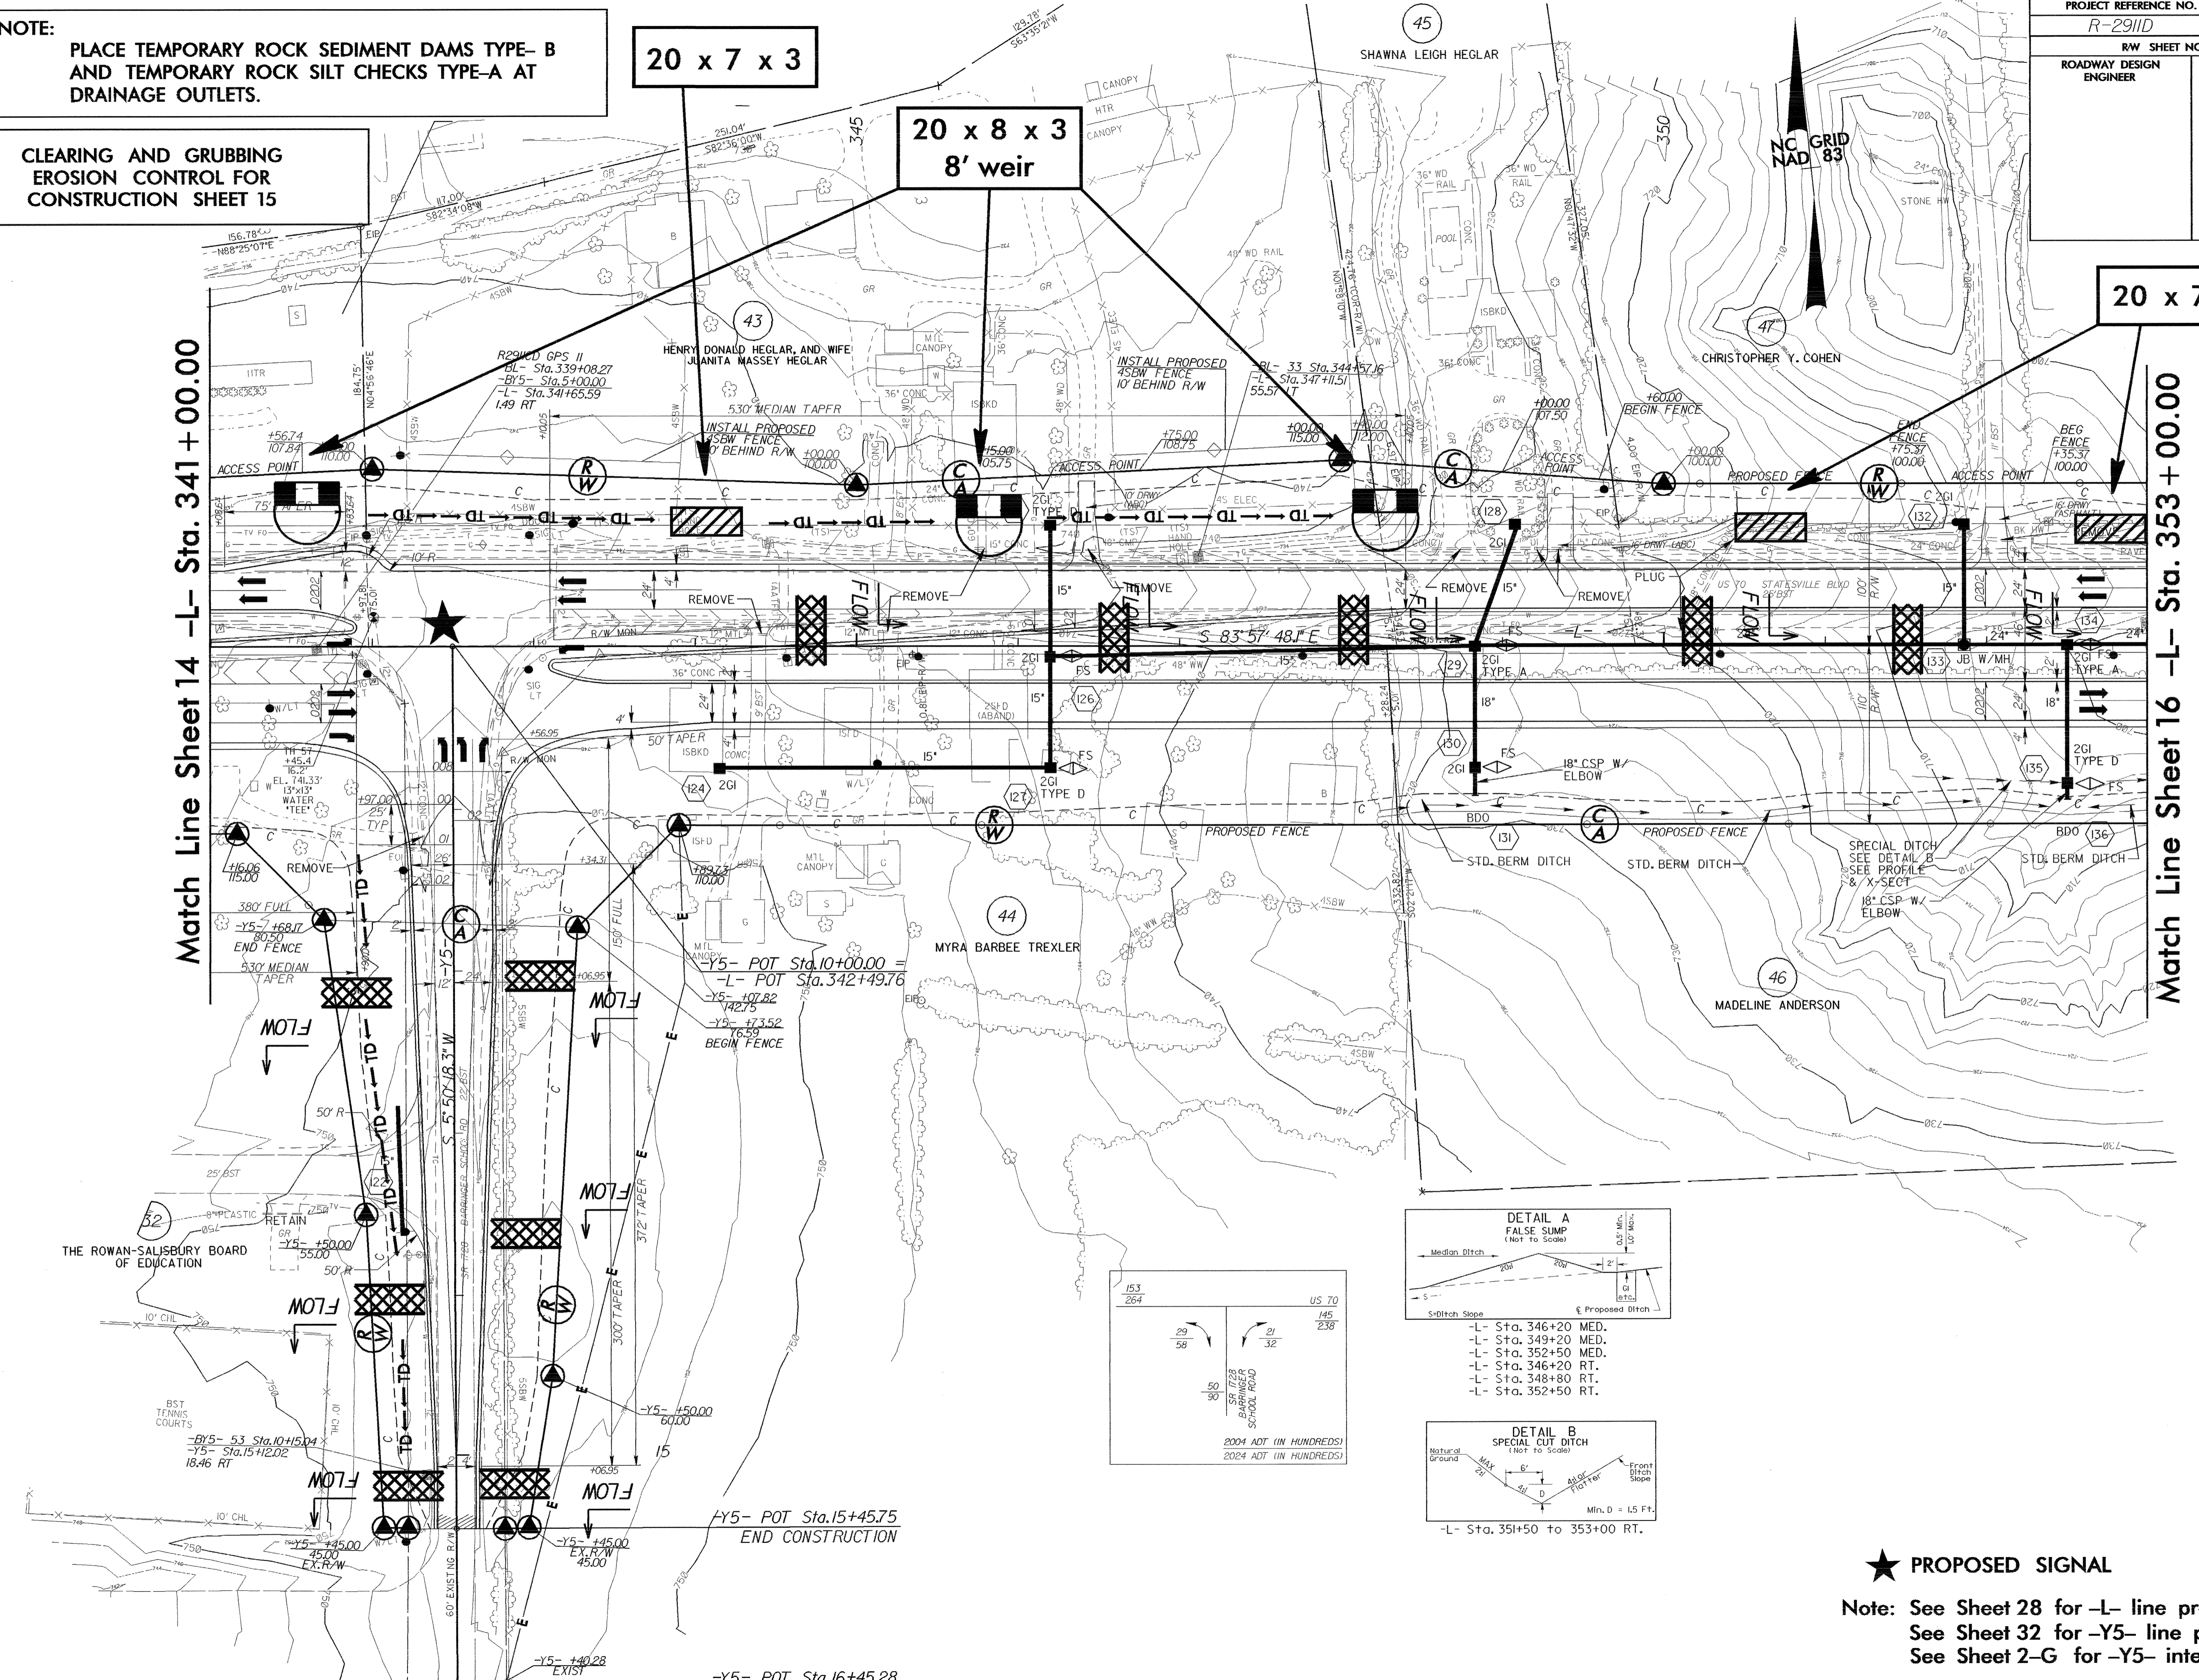

- L- Sta. 346+20 MED.
- L- Sta. 349+20 MED.
- L- Sta. 352+50 MED.
- L- Sta. 346+20 RT.
- L- Sta. 348+80 RT.
- L- Sta. 352+50 RT.

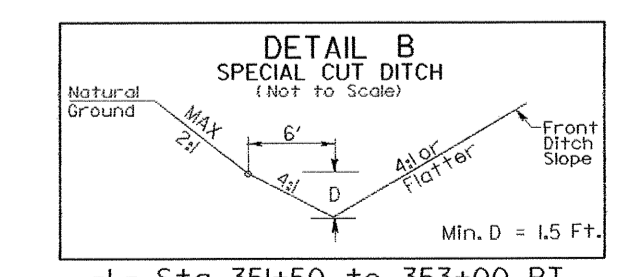

-L- Sta. 351+50 to 353+00 RT.

★ PROPOSED SIGNAL

Note: See Sheet 28 for -L- line profile  
 See Sheet 32 for -Y5- line profile  
 See Sheet 2-G for -Y5- intersection detail