


PROJECT REFERENCE NO.		SHEET NO.	
R-2911D		EC-10/CONST.10	
RW SHEET NO.			
ROADWAY DESIGN ENGINEER		HYDRAULICS ENGINEER	


**CLEARING AND GRUBBING
EROSION CONTROL FOR
CONSTRUCTION SHEET 10**

NOTE:
PLACE TEMPORARY ROCK SEDIMENT DAMS TYPE- B
AND TEMPORARY ROCK SILT CHECKS TYPE-A AT
DRAINAGE OUTLETS.

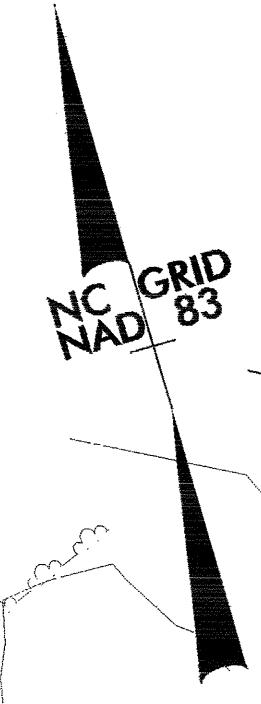


Match Line Sheet 9 -L- Sta. 276+00.00

Match Line Sheet 11 -L- Sta. 289+00.00

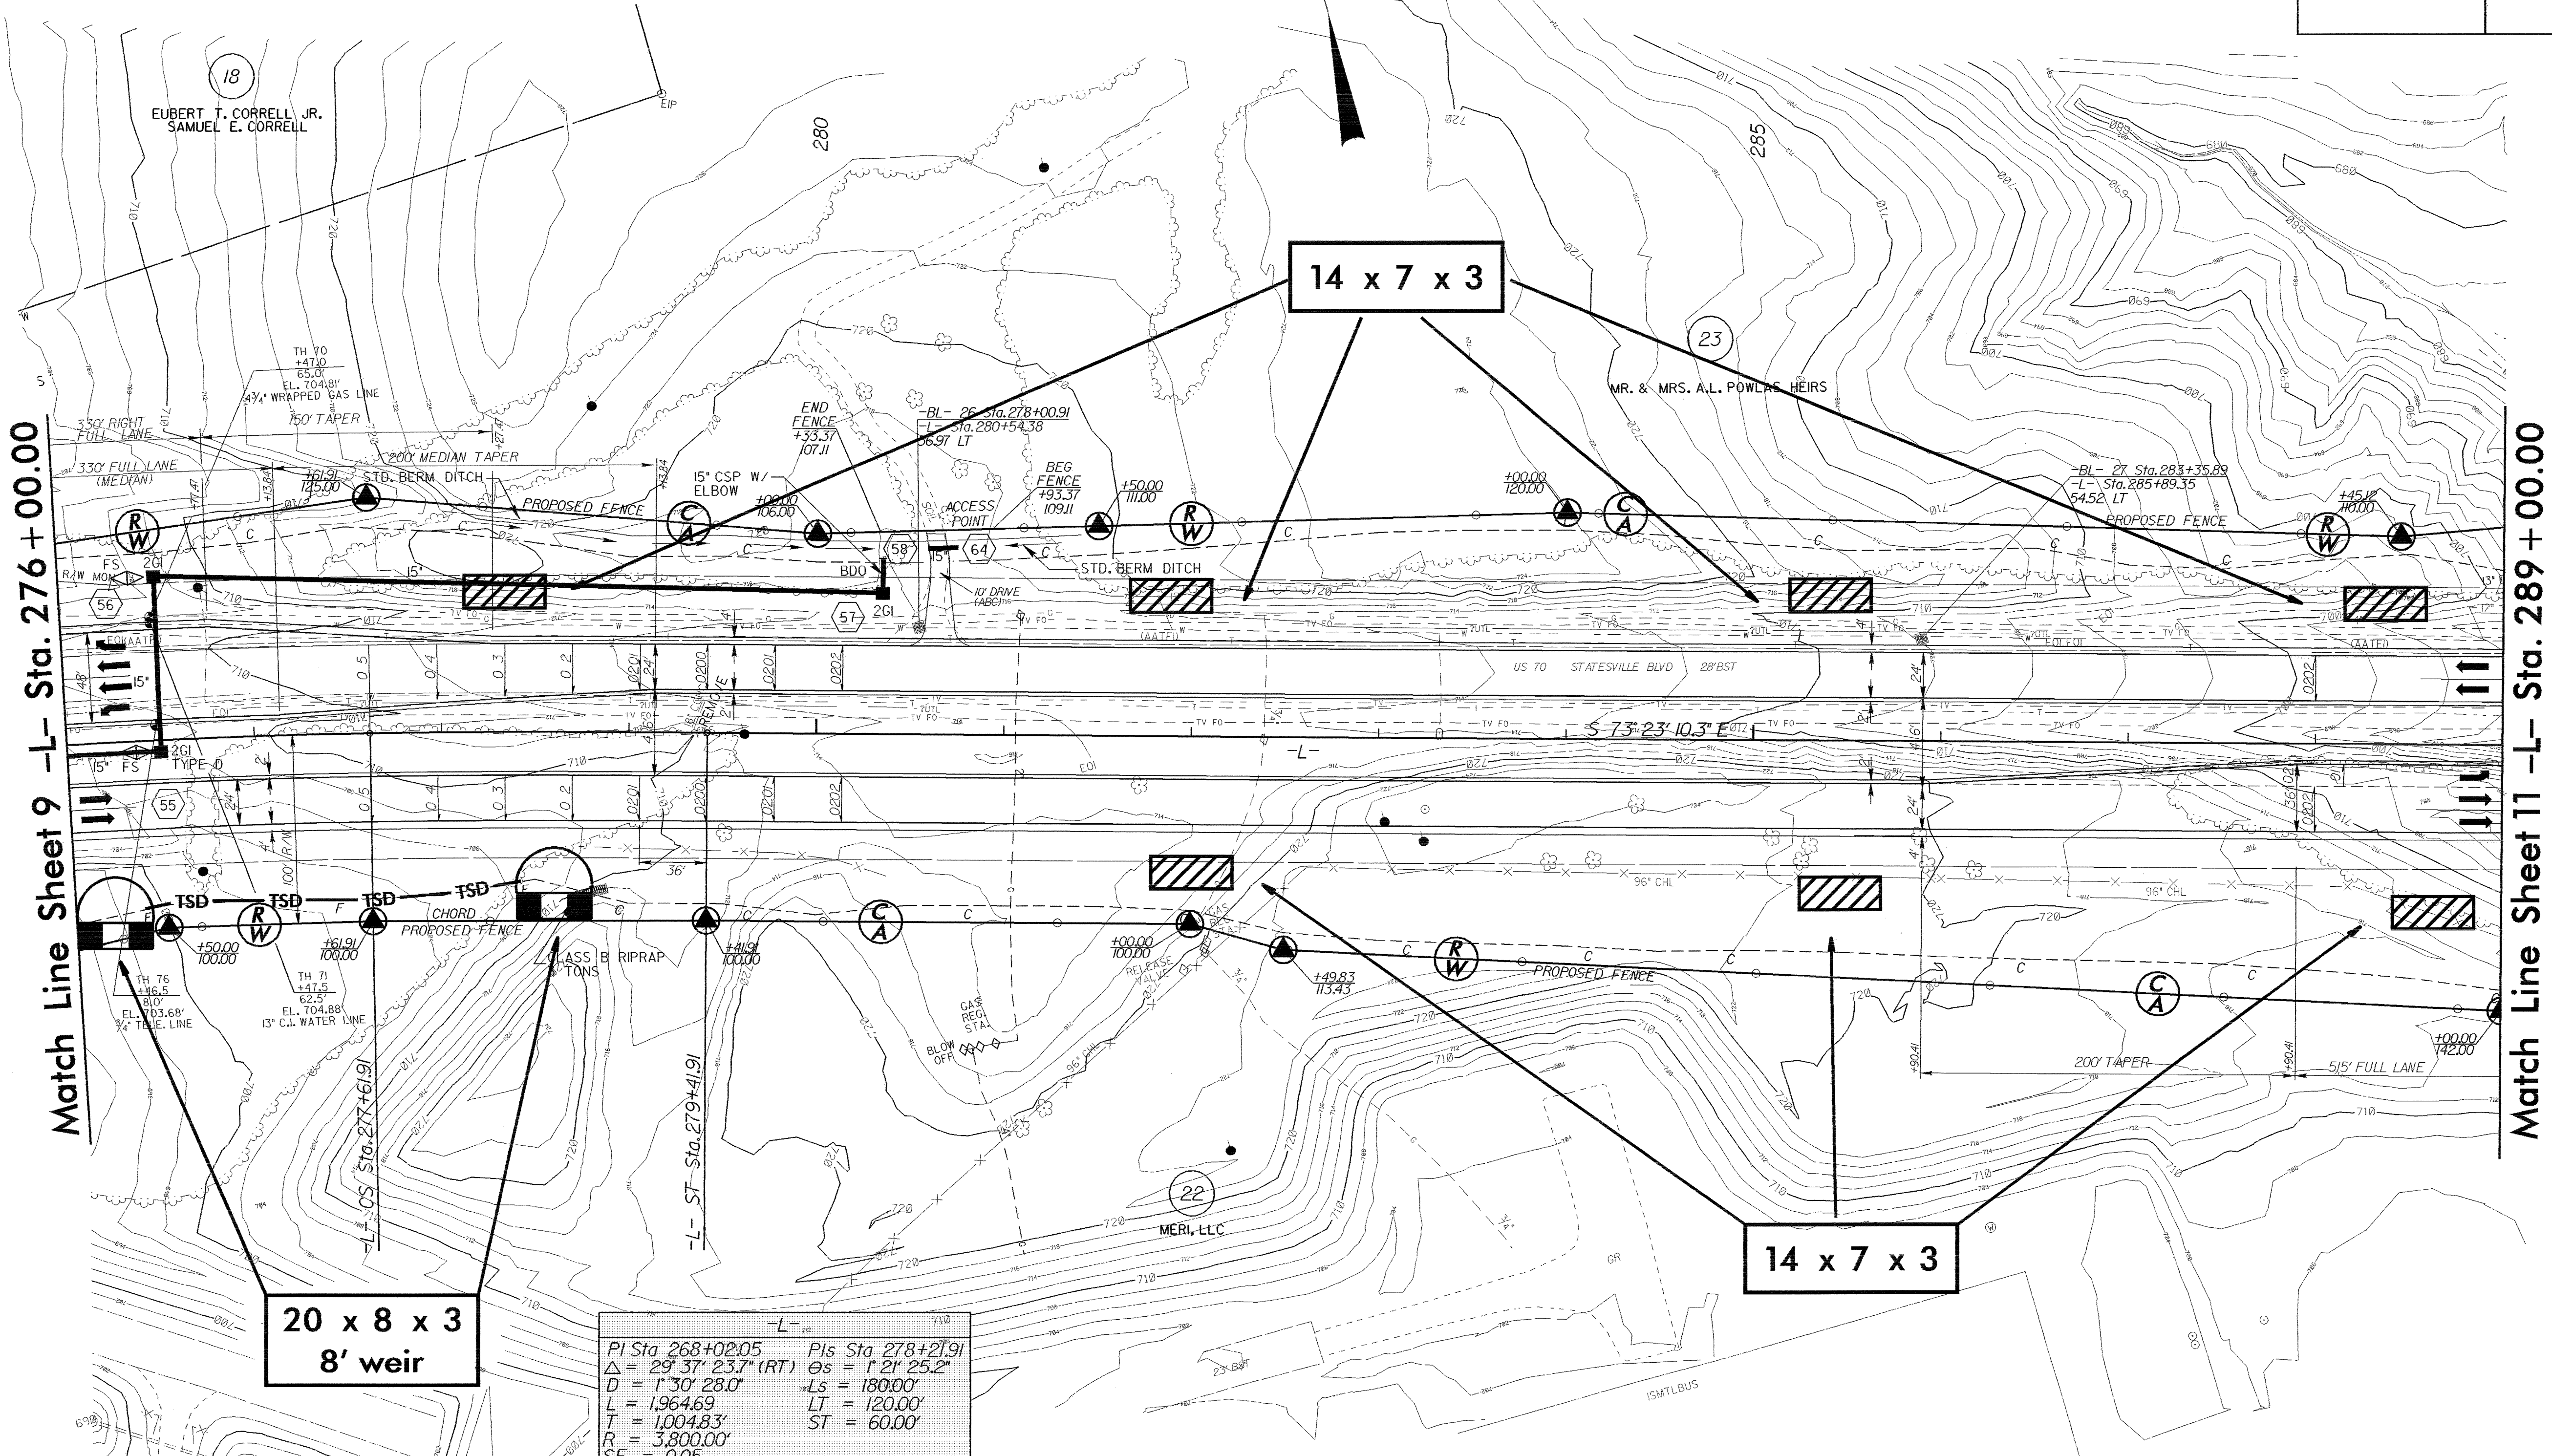

PI Sta 268+02.05	PIs Sta 278+21.91
$\Delta = 29^{\circ} 37' 23.7" (RT)$	$\Theta_s = 1^{\circ} 21' 25.2"$
$D = 1^{\circ} 30' 28.0"$	$L_s = 180.00'$
$L = 1,964.69'$	$LT = 120.00'$
$T = 1,004.83'$	$ST = 60.00'$
$R = 3,800.00'$	
$SE = 0.05$	
$DS = 65 \text{ MPH}$	

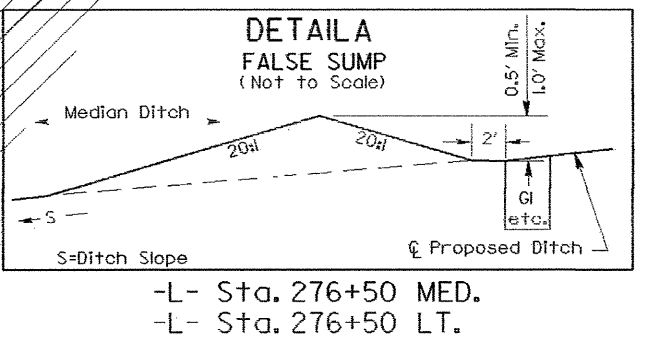

Note: See Sheet 23 for -L- line profile